


RELEASED FOR BID	DATE	BY
RELEASED FOR PERMIT	DATE	BY
RELEASED FOR CONST.	DATE	BY
NO. OF REVISIONS	DATE	BY

This drawing is an instrument of service and property of Roy Williams Architect, Inc. and shall remain their property. The use of this drawing shall be restricted to the original site for which it is prepared and publication thereof is expressly limited to such use.

Date: 10/1/2018
Scale: 1/2"=1'-0"
Drawn:
Checked:
Sheet No:

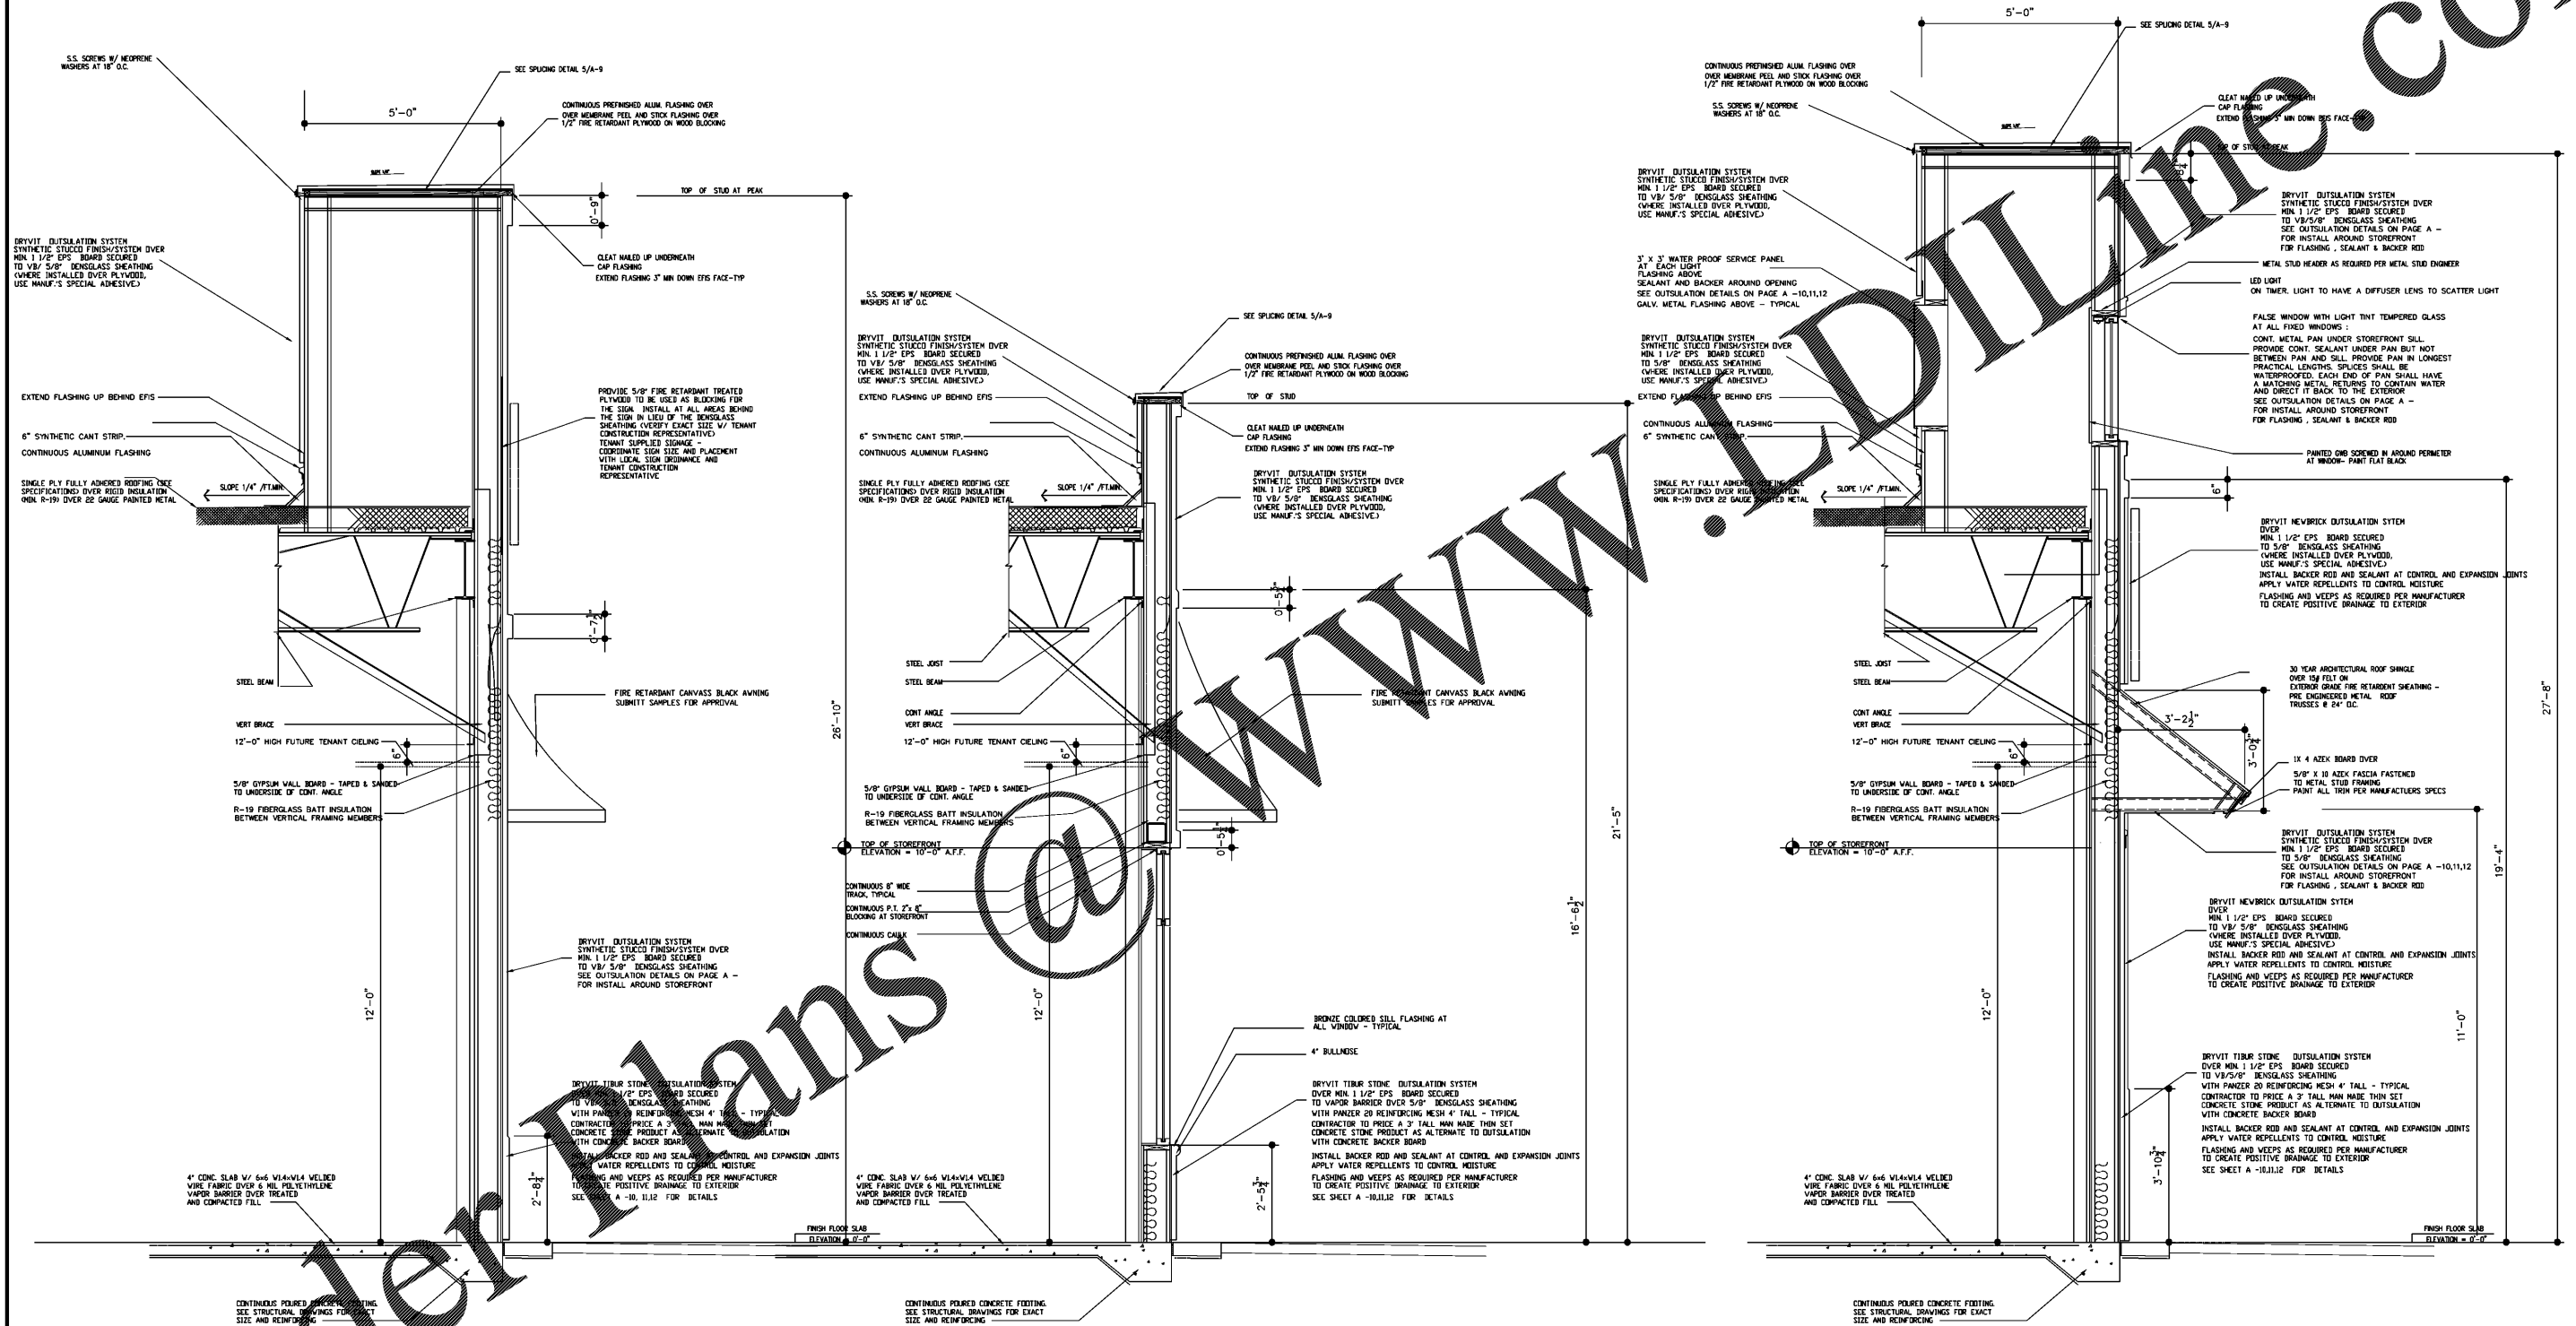

Order Plans

W WALL SECTION

P WALL SECTION

Q WALL SECTION

GENERAL NOTE: THE METAL FRAMING SHOWN ON THE ARCHITECTURAL DRAWINGS IS DIAGNOSTIC ONLY. MEMBER SIZE, CONFIGURATION, DETAILS AND CONNECTIONS ARE THE RESPONSIBILITY OF THE CONTRACTOR'S METAL FRAMING ENGINEER. METAL FRAMING SHOP DRAWINGS COMPLETE WITH CALCULATIONS, ARE TO BE CHECKED AND SEALED BY THE METAL STRUCTURE ENGINEER ON THE STATE THE WORK IS OCCURRING AND SUBMITTED TO THE STRUCTURAL ENGINEER FOR REVIEW AND APPROVAL. ALL SUBMITTED METAL FRAMING SHOP DRAWINGS WHICH ARE NOT SIGNED AND SEALED AND/OR REVIEWED BY THE GENERAL CONTRACTOR, SHALL BE REJECTED AND RETURNED TO THE GENERAL CONTRACTOR FOR RESUBMISSION.