

SABO
STRUCTURAL
ENGINEERING
 1205 BEACH BLVD
 JAX BEACH, FL
 904-712-5750
 CHRIS@SABOENG.COM



10.01.18
 Christopher J Sabourin PE
 FL PE#71461

PLAN NAME	BRANAN FIELD WALK
DATE	10.01.18
SSE No.	RWIL-18-0133

ISSUE	DATE
PERMIT	10.01.18
REVISIONS	DATE


STRUCTURAL ENGINEERING FOR
BUILDING 2
BRANAN FIELD WALK
MIDDLEBERG, FL

FIELD ALTERATION
 CONTRACTOR SHALL CONTACT
 CHRISTOPHER SABOURIN PE PRIOR TO
 MAKING ANY STRUCTURAL FIELD
 MODIFICATIONS WHICH MAY VARY
 FROM THE INTENT OF THE ORIGINAL
 CONTRACTOR DOCUMENTS. ANY
 FIELD ALTERATIONS MADE PRIOR TO
 BEING APPROVED BY CHRISTOPHER
 SABOURIN MAY RESULT IN ADDITIONAL
 ENGINEERING OR INSPECTION FEES.

SCALING
 DO NOT SCALE DIMENSIONS FROM
 THESE DRAWINGS. IF A DIMENSION IS
 UNCLEAR REFER TO THE
 ARCHITECTURAL DRAWINGS OR
 CONTACT THE EDR.

BLDG. 2
UPPER
ROOF
FRAMING
PLAN

SHEET
S1.21
 SHEET 5 OF 13

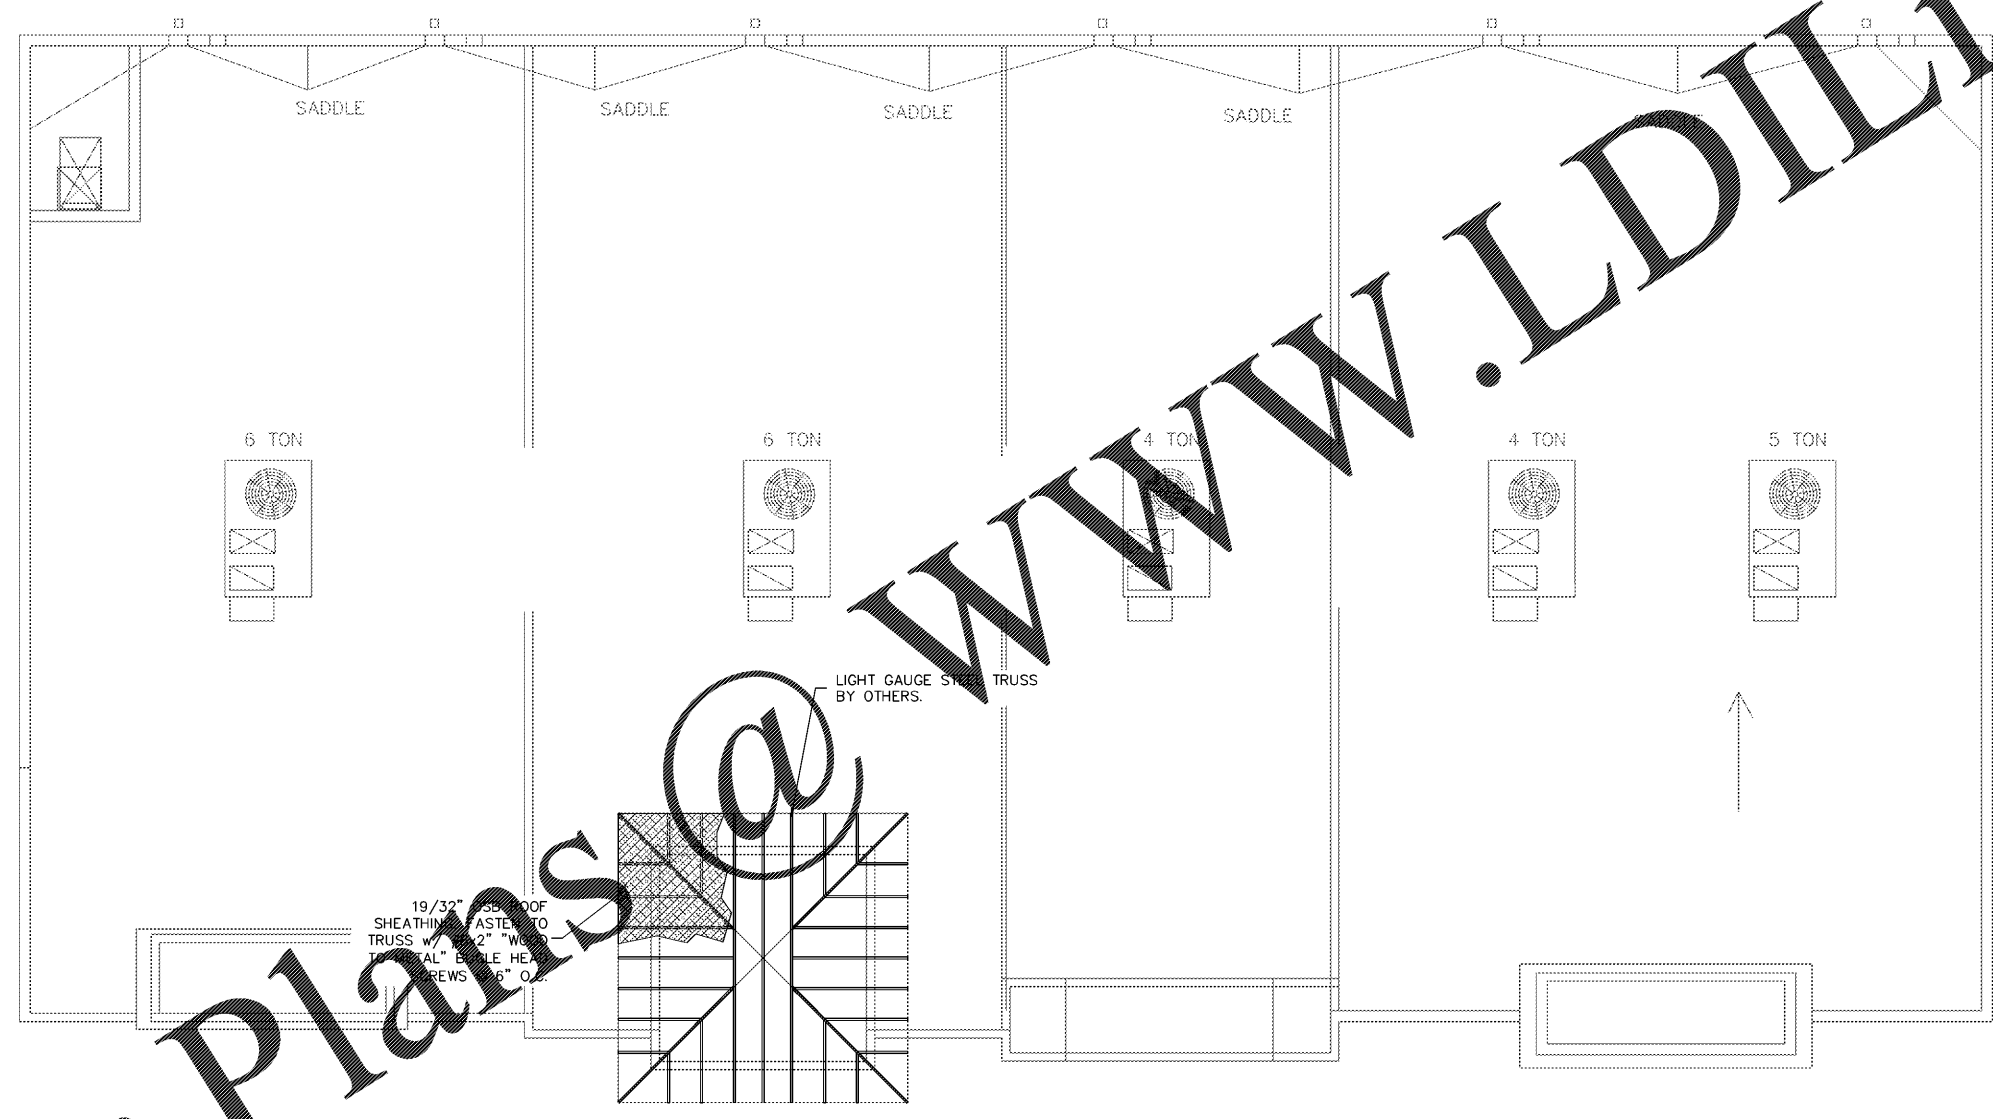

BLDG. 2.
UPPER ROOF FRAMING PLAN
 SCALE: 3/16" = 1'-0"

Order Plans@WWW.LDILine.com