


Mulherin Custodial Home
2496 Halls Mill Road
Mobile, AL 36606

THIS DRAWING AND ITS REPRODUCTIONS ARE THE PROPERTY OF THE ARCHITECT AND MAY NOT BE REPRODUCED, PUBLISHED, OR USED IN ANY MANNER WITHOUT THE PERMISSION OF THE ARCHITECT.

REVISIONS	
MARK	DATE


SHEET NAME
Reflected Ceiling Plan

PROJECT NO. 2018-16
DATE OCTOBER 3, 2018
SHEET NO.

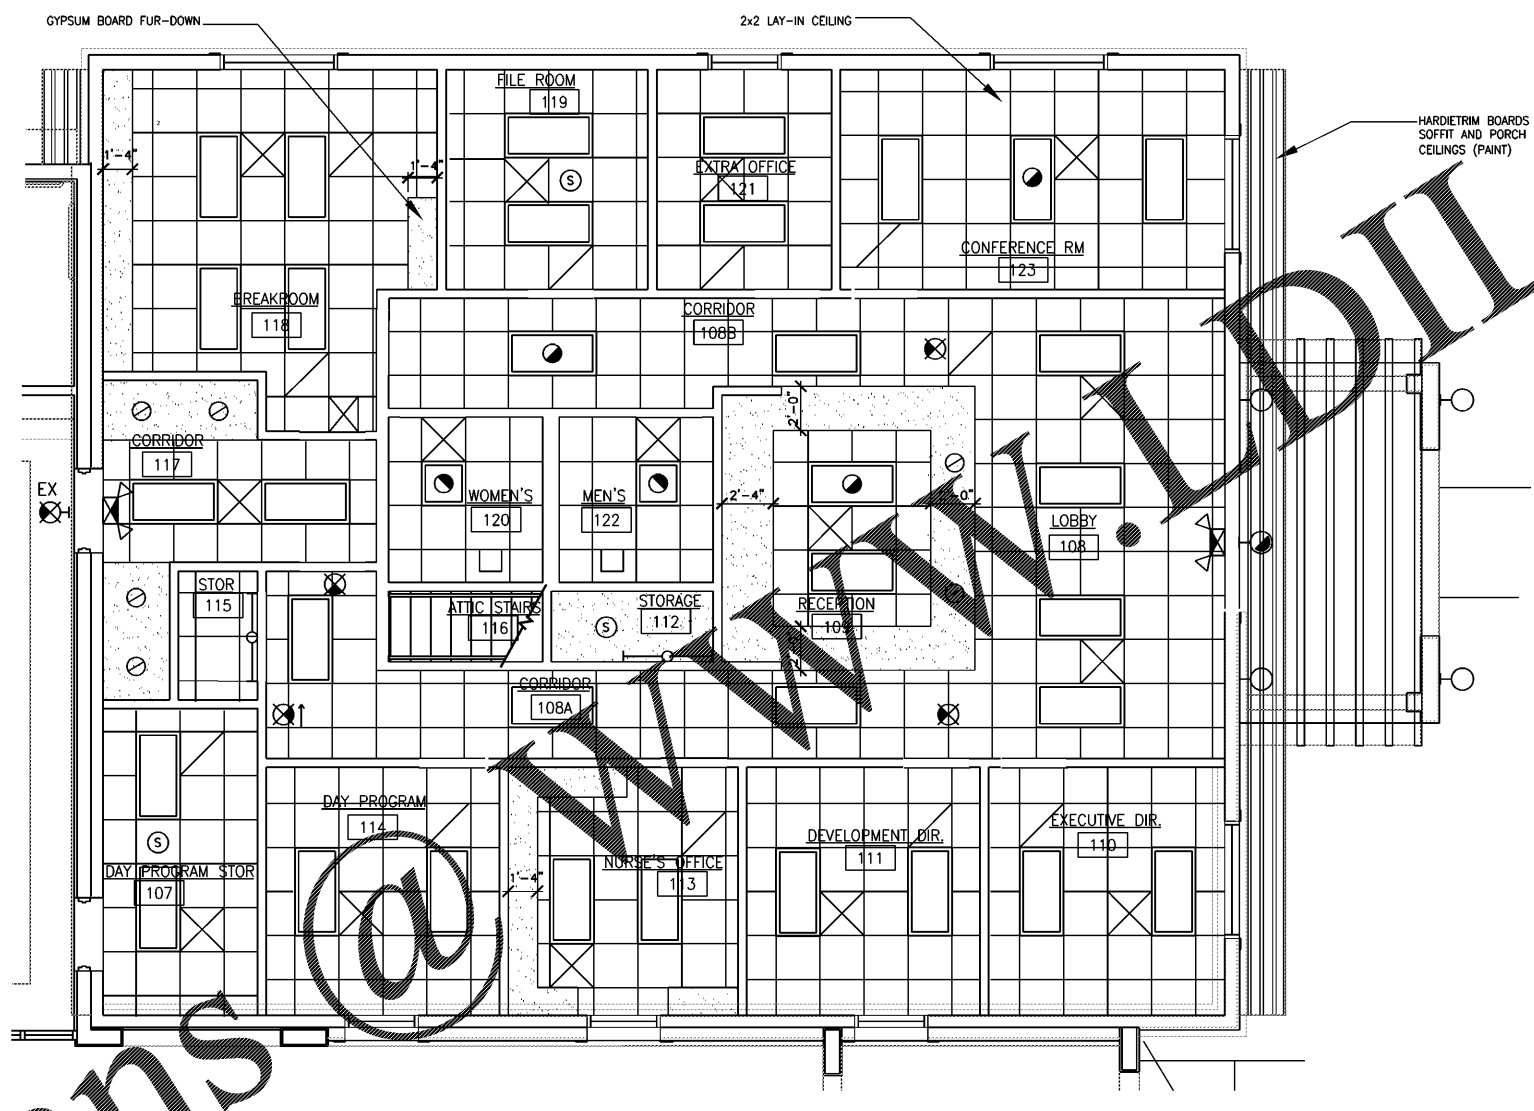

REFLECTED CEILING PLAN
SCALE: 1/4" = 1'-0"

Order Plans

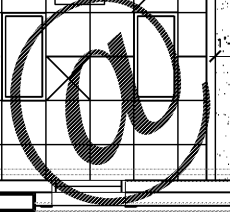

WWW.DILine.com