




**CUMMINGS**  
ARCHITECTURE  
CORP

1000 Houston Street  
Mobile, Alabama 36606  
TEL: 251.433.9600

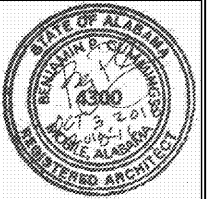

**Mulherin Custodial Home**  
2496 Halls Mill Road  
Mobile, AL 36606

THIS DRAWING AND ITS REPRODUCTIONS ARE THE PROPERTY OF THE ARCHITECT AND MAY NOT BE REPRODUCED, PUBLISHED, OR USED IN ANY MANNER WITHOUT THE PERMISSION OF THE ARCHITECT.

REVISIONS

MARK	DATE

SHEET NAME


**Wall Sections**

PROJECT NO. 2018-16

DATE OCTOBER 3, 2018

SHEET NO.

**A4.3**

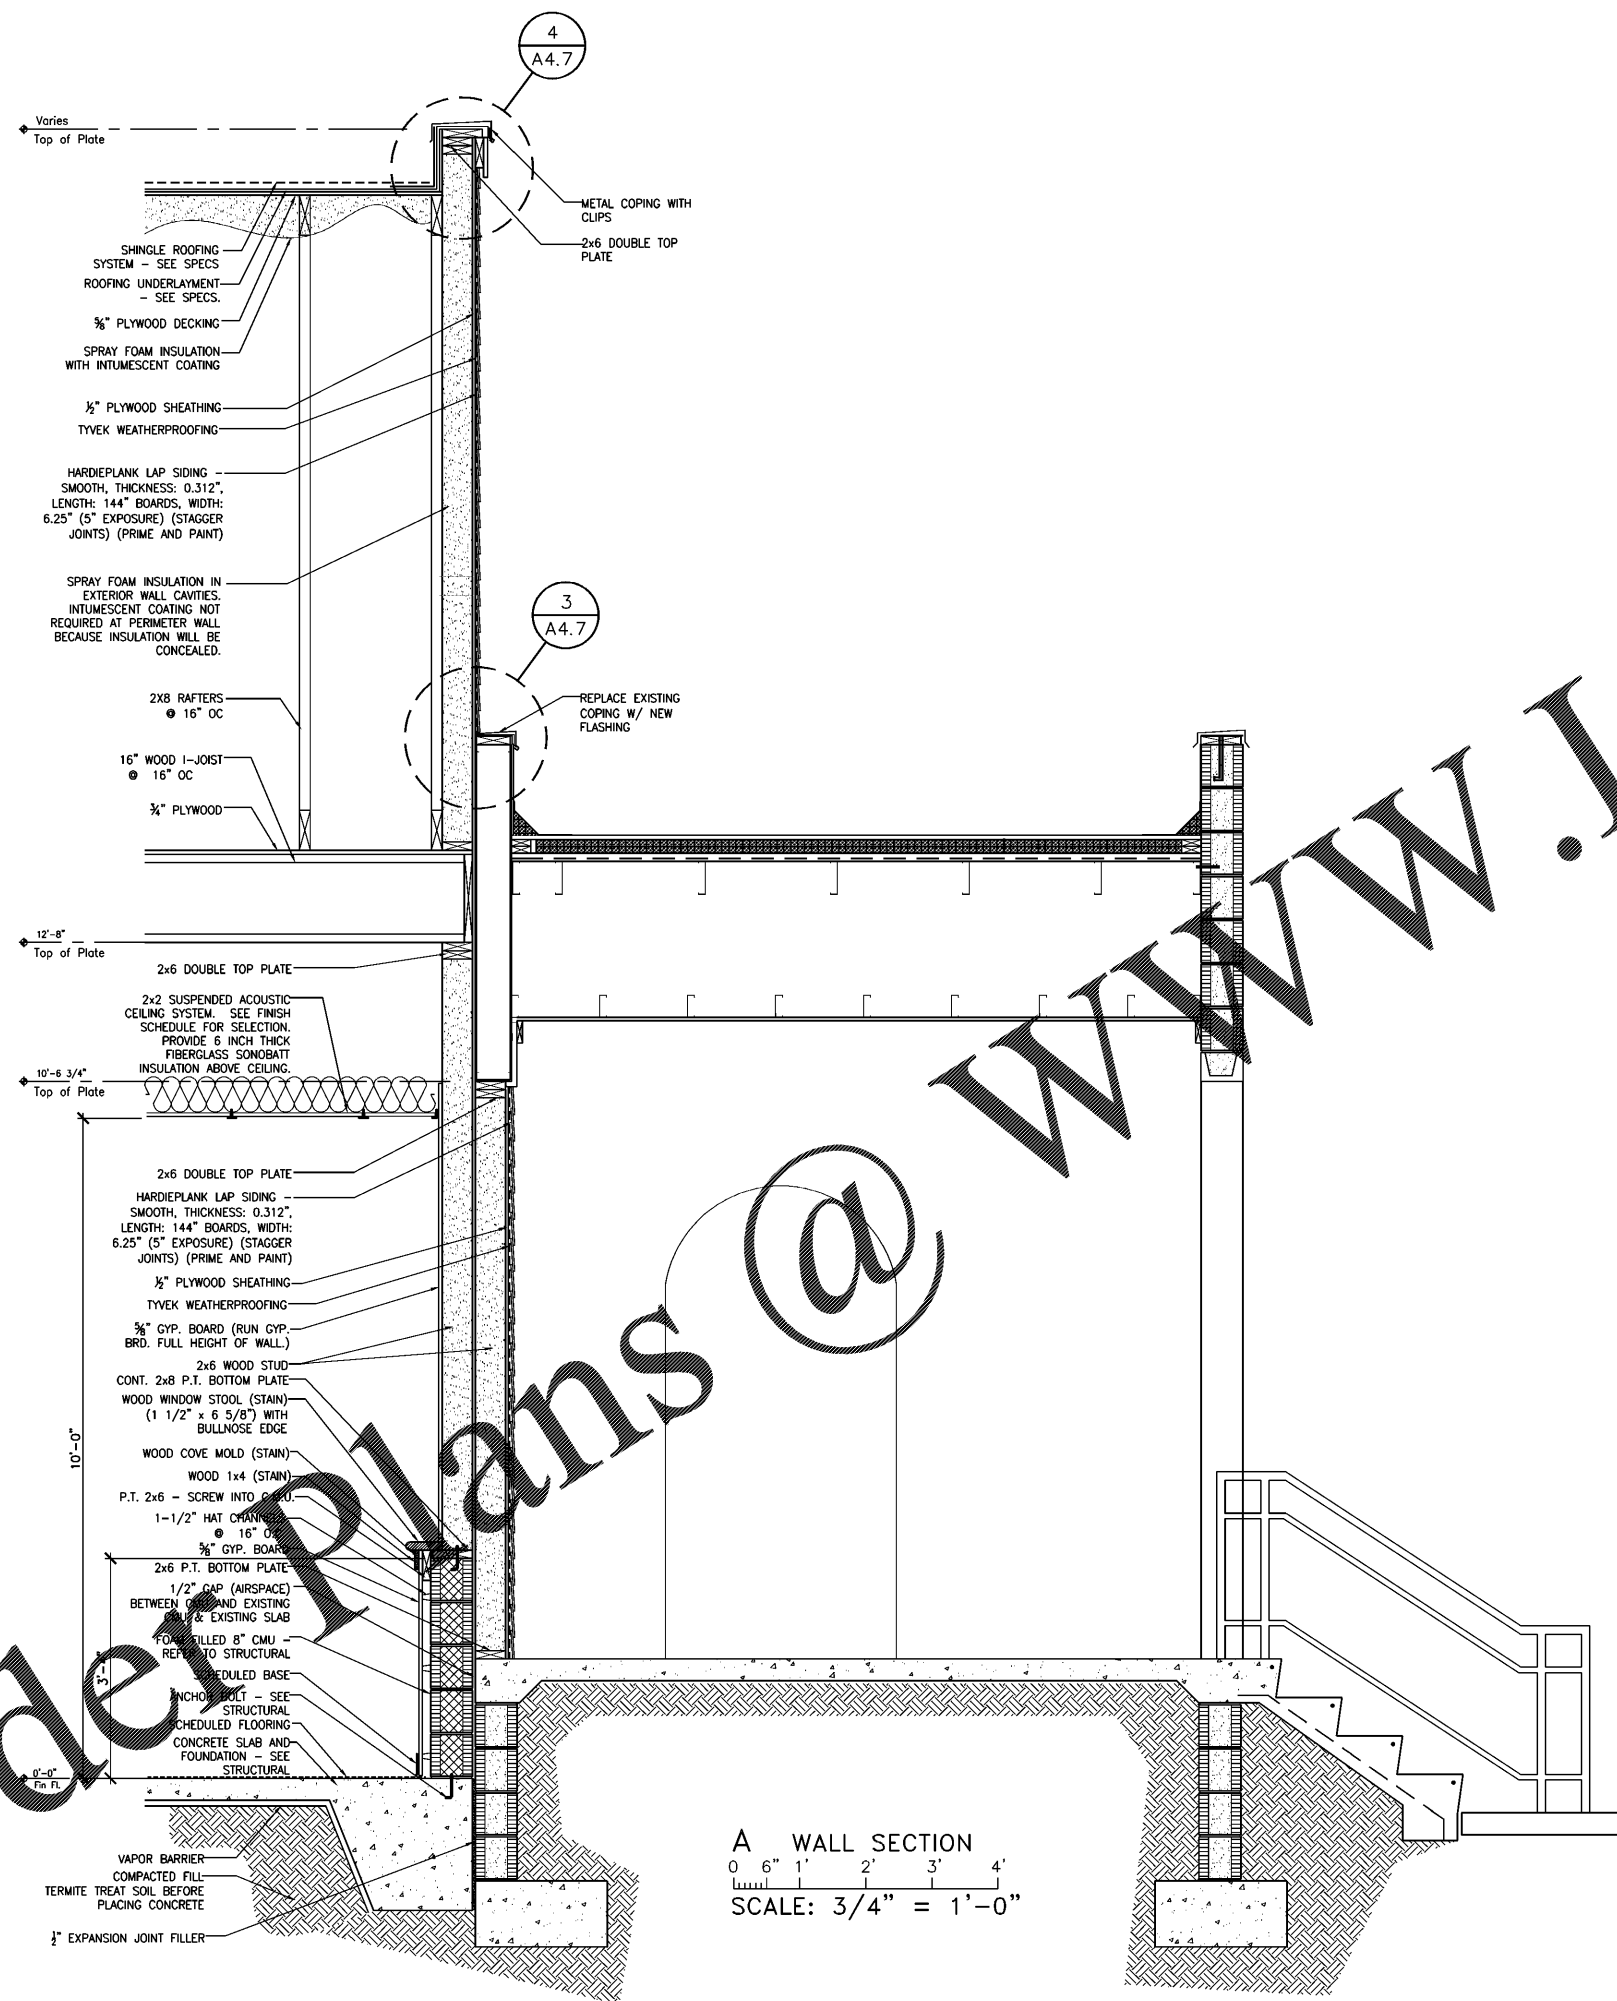

Order Plans @ [www.LDILine.com](http://www.LDILine.com)