


**A WALL SECTION**  
 SCALE: 3/4" = 1'-0"

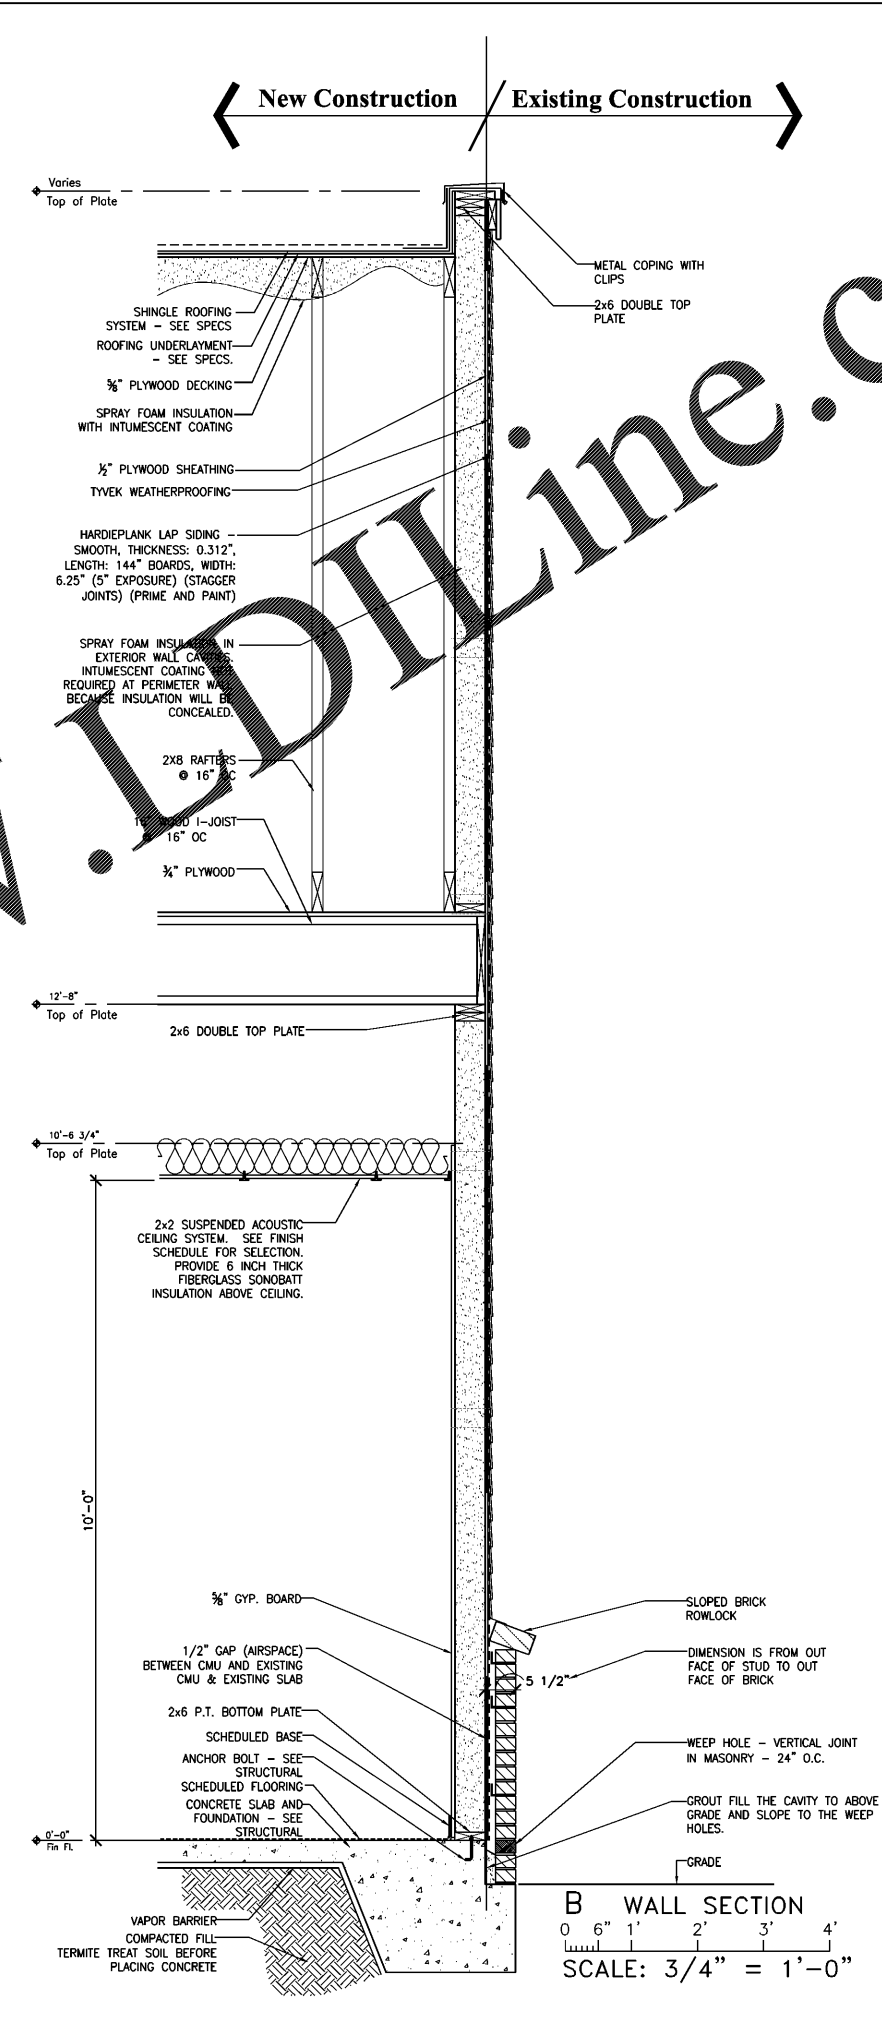


**B WALL SECTION**  
 SCALE: 3/4" = 1'-0"

Order Plans @ [www.pdfline.com](http://www.pdfline.com)



Cummings Street  
 Mobile, Alabama 36606  
 TEL: 251.433.9600

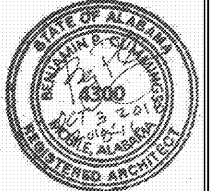

**Mulherin Custodial Home**  
**2496 Halls Mill Road**  
**Mobile, AL 36606**

THIS DRAWING AND ITS REPRODUCTIONS ARE THE PROPERTY OF THE ARCHITECT AND MAY NOT BE REPRODUCED, PUBLISHED, OR USED IN ANY MANNER WITHOUT THE PERMISSION OF THE ARCHITECT.

REVISIONS	
MARK	DATE

SHEET NAME  
**Wall Sections**

PROJECT NO. 2018-16

DATE OCTOBER 3, 2018

SHEET NO.

A4.4