



01 NORTH ELEVATION
SCALE: 1/4" = 1'-0"

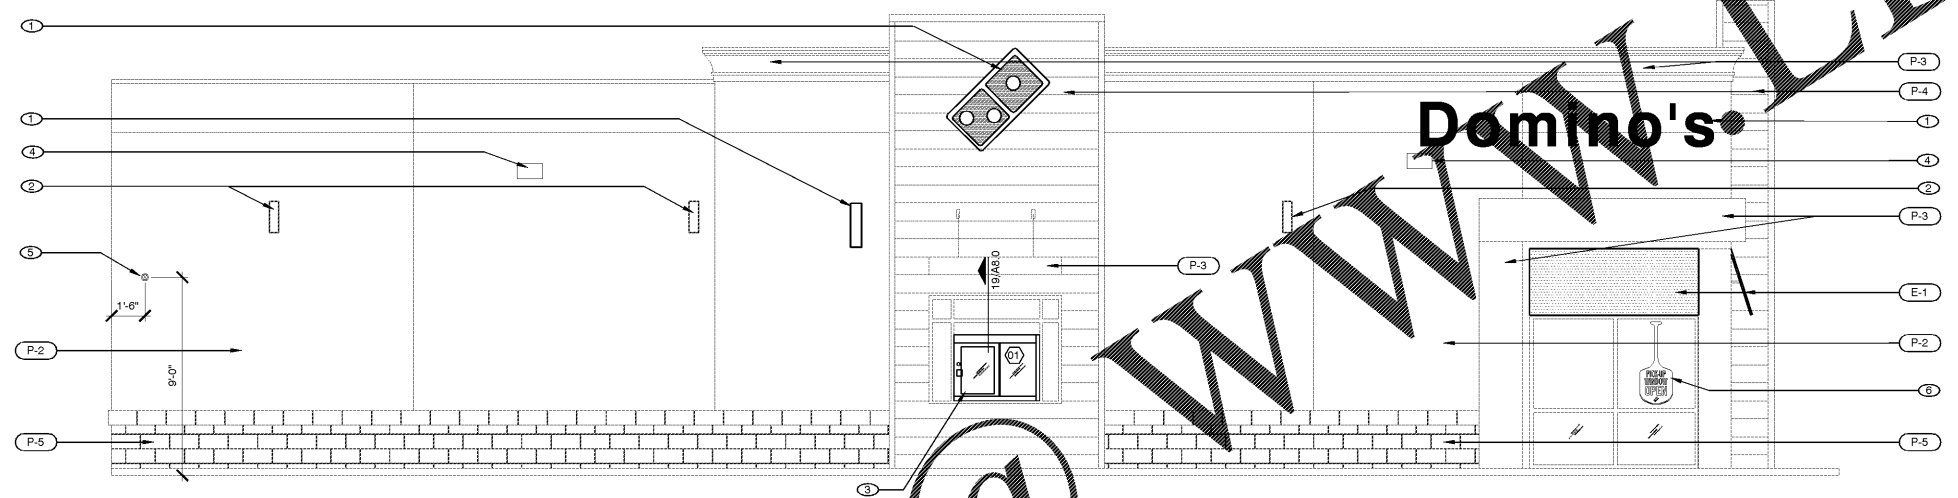

02 EAST ELEVATION
SCALE: 1/4" = 1'-0"

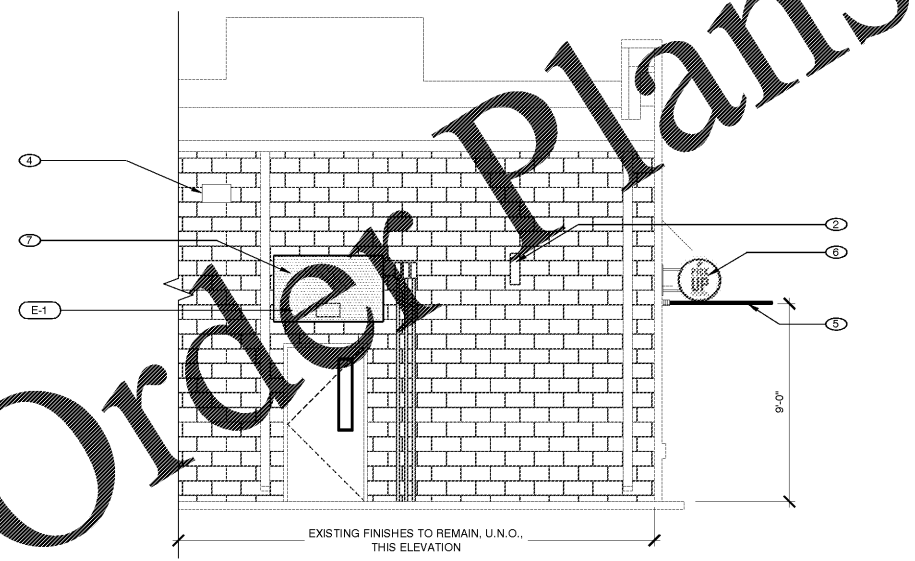


03 WEST ELEVATION
SCALE: 1/4" = 1'-0"

xxx FINISH SCHEDULE			
TAG	DESCRIPTION	SUPPLIED BY	INSTALLED BY
P-1	BENJAMIN MOORE #307-80 - BLACK CHALKBOARD PAINT	G.C.	G.C.
P-2	SHERWIN-WILLIAMS #SW6123 - BAGUETTE, EGG SHELL	G.C.	G.C.
P-3	SHERWIN-WILLIAMS #SW6869 - REAL RED, EGG SHELL	G.C.	G.C.
P-4	BENJAMIN MOORE #2060-20 - CALIFORNIA BLUE PAINT	G.C.	G.C.
P-5	SHERWIN WILLIAMS #SW6146 - UMBER, EGG SHELL	G.C.	G.C.
E-1	MANUFACTURER: SUNBRELLA ITEM: AWNING FABRIC COLOR: LOGO RED STYLE: 4666 CONTENT: 100% SOLUTION DYE ACRYLIC NOTE: EXISTING STEEL AWNING FRAMES TO REMAIN. PREPARE FRAMES TO ACCEPT NEW E-1 SUNBRELLA AWNING FABRIC.		

- EXTERIOR ELEVATION KEYNOTES**
- SIGNAGE BY VENDOR. PERMITTED UNDER SEPARATE CONTRACT.
 - EXISTING LIGHTING.
 - NEW DRIVE-THRU WINDOW INSERT. SEE SPEC THIS SHEET.
 - NEW WALL PACK LIGHT INSTALLED IN EXISTING LOCATION.
 - HEIGHT DETECTION BAR. PROVIDE BLOCKING AS REQD. PATCH/REPAIR WALL FINISH AS REQD TO MATCH ADJ. FINISH.
 - GRAPHICS BY VENDOR. VERIFY LOCATION WITH TENANT.
 - NEW AWNING BY AWNING MANUFACTURER/SIGN VENDOR. REF. FIN. SCHED.
- NOTE: ALL EXTERIOR SIGNAGE SHOWN FOR REFERENCE ONLY. SIZE, MATERIAL, ETC. MUST BE VERIFIED TO COMPLY WITH ALL LOCAL REQUIREMENTS. ALL SIGNAGE TO BE BY VENDOR AND VENDOR IS RESPONSIBLE FOR ALL PERMITTING UNDER SEPARATE CONTRACT.


CARRY D. McLAIN
ARCHITECT
2851 IRVING BLVD.
DALLAS, TEXAS 75207
TEL: 972-861-3396

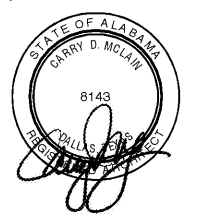

09-24-18

CLIENT PROJECT # 5879
ARCHITECTURAL PROJECT NO.: 385-071
DRAWN BY: RC
CHECKED BY: CT/RO

DOMINO'S PIZZA
30 FRANK LLOYD WRIGHT DRIVE
ANN ARBOR, MI 48105
TEL: 314.910.8560

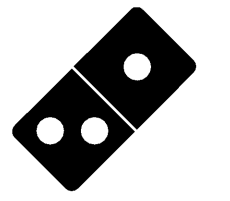

Domino's

DOMINO'S PIZZA
#5879
3871 AIRPORT BLVD.
MOBILE, AL 36608


NO.	REVISIONS	DATE

PLANNING REVIEW ISSUE DATE: N/A
CLIENT REVIEW ISSUE DATE: 08/13/2018
LANDLORD REVIEW ISSUE DATE: 08/13/2018
BID ISSUE DATE: 09/24/2018
HEALTH DEPT. REVIEW ISSUE DATE: 09/24/2018
BUILDING REVIEW ISSUE DATE: 09/24/2018
CONSTRUCTION ISSUE DATE: 09/24/2018

DRAWING TITLE:
EXTERIOR ELEVATIONS
(FOR REFERENCE ONLY)

DRAWING NUMBER:

A3.0

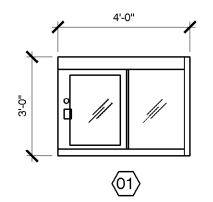

01
1/4" CLEAR TEMPERED SAFETY GLASS IN CLEAR ANODIZED ALUMINUM FRAME. QUIKSERV SC-4030

04 WINDOW SCHEDULE
SCALE: 1/4" = 1'-0"