


Order Plans @

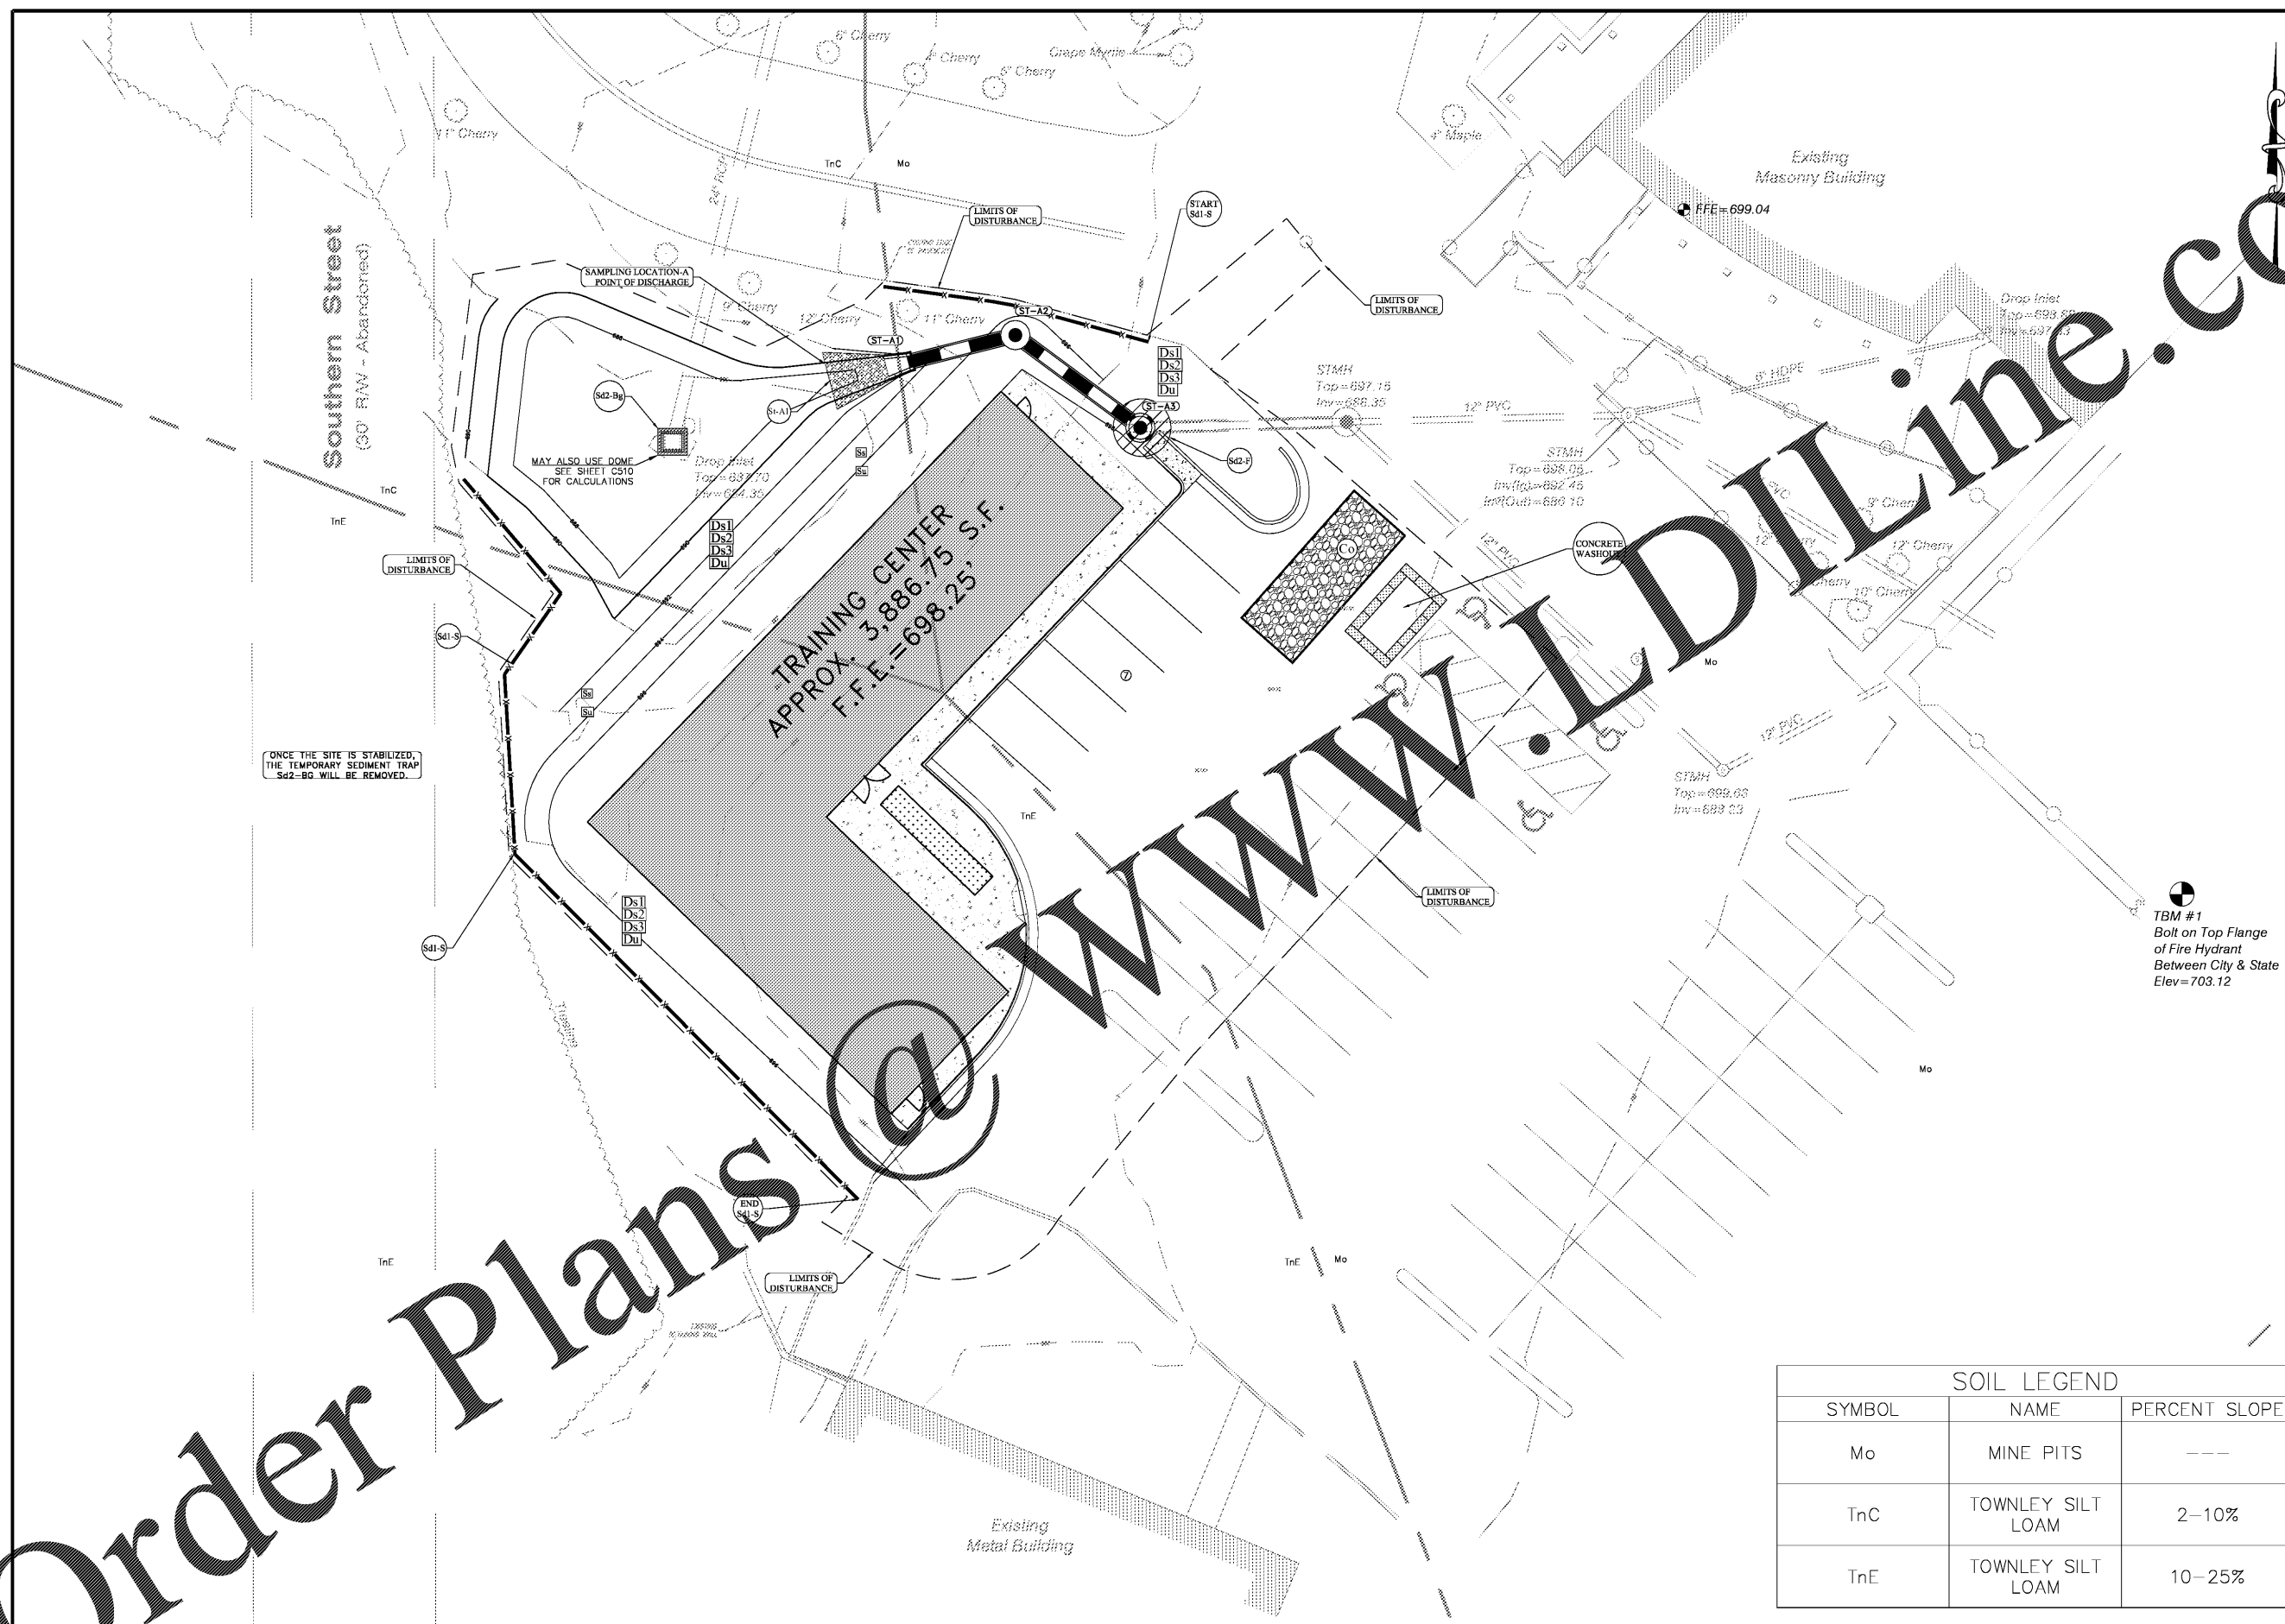

ONCE THE SITE IS STABILIZED, THE TEMPORARY SEDIMENT TRAP Sd2-BQ WILL BE REMOVED.


TBM #1  
Bolt on Top Flange of Fire Hydrant  
Between City & State  
Elev=703.12

SOIL LEGEND		
SYMBOL	NAME	PERCENT SLOPE
Mo	MINE PITS	---
TnC	TOWNLEY SILT LOAM	2-10%
TnE	TOWNLEY SILT LOAM	10-25%

S	STONE CHECKING	Dn1	TEMPORARY CONFORMAN STRUCTURE	Rt	RETRO FITTING	Sd2-P	INLET SEDIMENT TRAP	Su	SURFACE ROUGHENING	Ds3	DISTURBED AREA STABILIZATION (WITH PERM SEEDING)	Ss	EROSION CONTROL MATING AND BLANKETS
Co	CONSTRUCTION EXIT	Dn2	PERMANENT CONFORMAN STRUCTURE	Sd1	SEDIMENT BARRIER	Sd3	TEMPORARY SEDIMENT BASIN	Ds1	DISTURBED AREA STABILIZATION (WITH MULCHING ONE Y)	Ds4	DISTURBED AREA STABILIZATION (SOODING)	Pm	PILE P-APPLICANCE (PAM)
DI	DIVERSION	Fr	PILE RING	Sd2-F	INLET SEDIMENT TRAP	St	STORMWATER OUTLET PROTECTION	Ds2	DISTURBED AREA STABILIZATION (WITH TEMP SEEDING)	Du	DUST CONTROL ON DISTURBED AREAS		

**GSWCC LEVEL II CERTIFICATION NUMBER**  
**GEORGIA REGISTRATION NO. GA #3422**

TOTAL SITE AREA = 16.20 ACRES  
 INITIAL DISTURBED AREA= 0.44 ACRES  
 TOTAL DISTURBED AREA = 0.44 ACRES

 

PROJECT NO.: 18090
DATE: 07-19-18
REVISIONS: SUBMITTER TO XX/XX/XXXX XX
<b>SOUTHLAND ENGINEERING</b> CIVIL ENGINEERS - LAND SURVEYORS - LAND PLANNERS 114 OLD MILL ROAD, CARTERSVILLE, GEORGIA 30120 PHONE: 770-387-0440 FAX: 770-607-5151
CITY OF ROME <b>FLOYD COUNTY JAIL TRAINING CENTER</b> LAND LOT(S) 193, 23rd DISTRICT, 3rd SECTION, CITY OF ROME, FLOYD COUNTY, GEORGIA
GSWCC NO. 3422 SHEET TITLE: <b>EROSION CONTROL PLAN</b>
DRAWING NO.: C501