




PEACOCK ARCHITECTS
 2515 INTERSTATE 75 HWY
 ATLANTA, GEORGIA 30328
 404-251-5200 PHONE
 404-214-5208 FAX

- ROOF PLAN GENERAL NOTES**
1. SEE PLUMBING & MECH. PLANS FOR LOCATION OF STACK VENTS.
 2. SEE METAL BUILDING SPECIFICATIONS FOR ROOF TYPE.
 3. SEE METAL BUILDING SPECIFICATIONS FOR GUTTER TYPE.
 4. METAL FASCIA AND GUTTER TO BE THE SAME COLOR AS WALL PANELS.

2 ROOF PLAN GENERAL NOTES
 A3.20

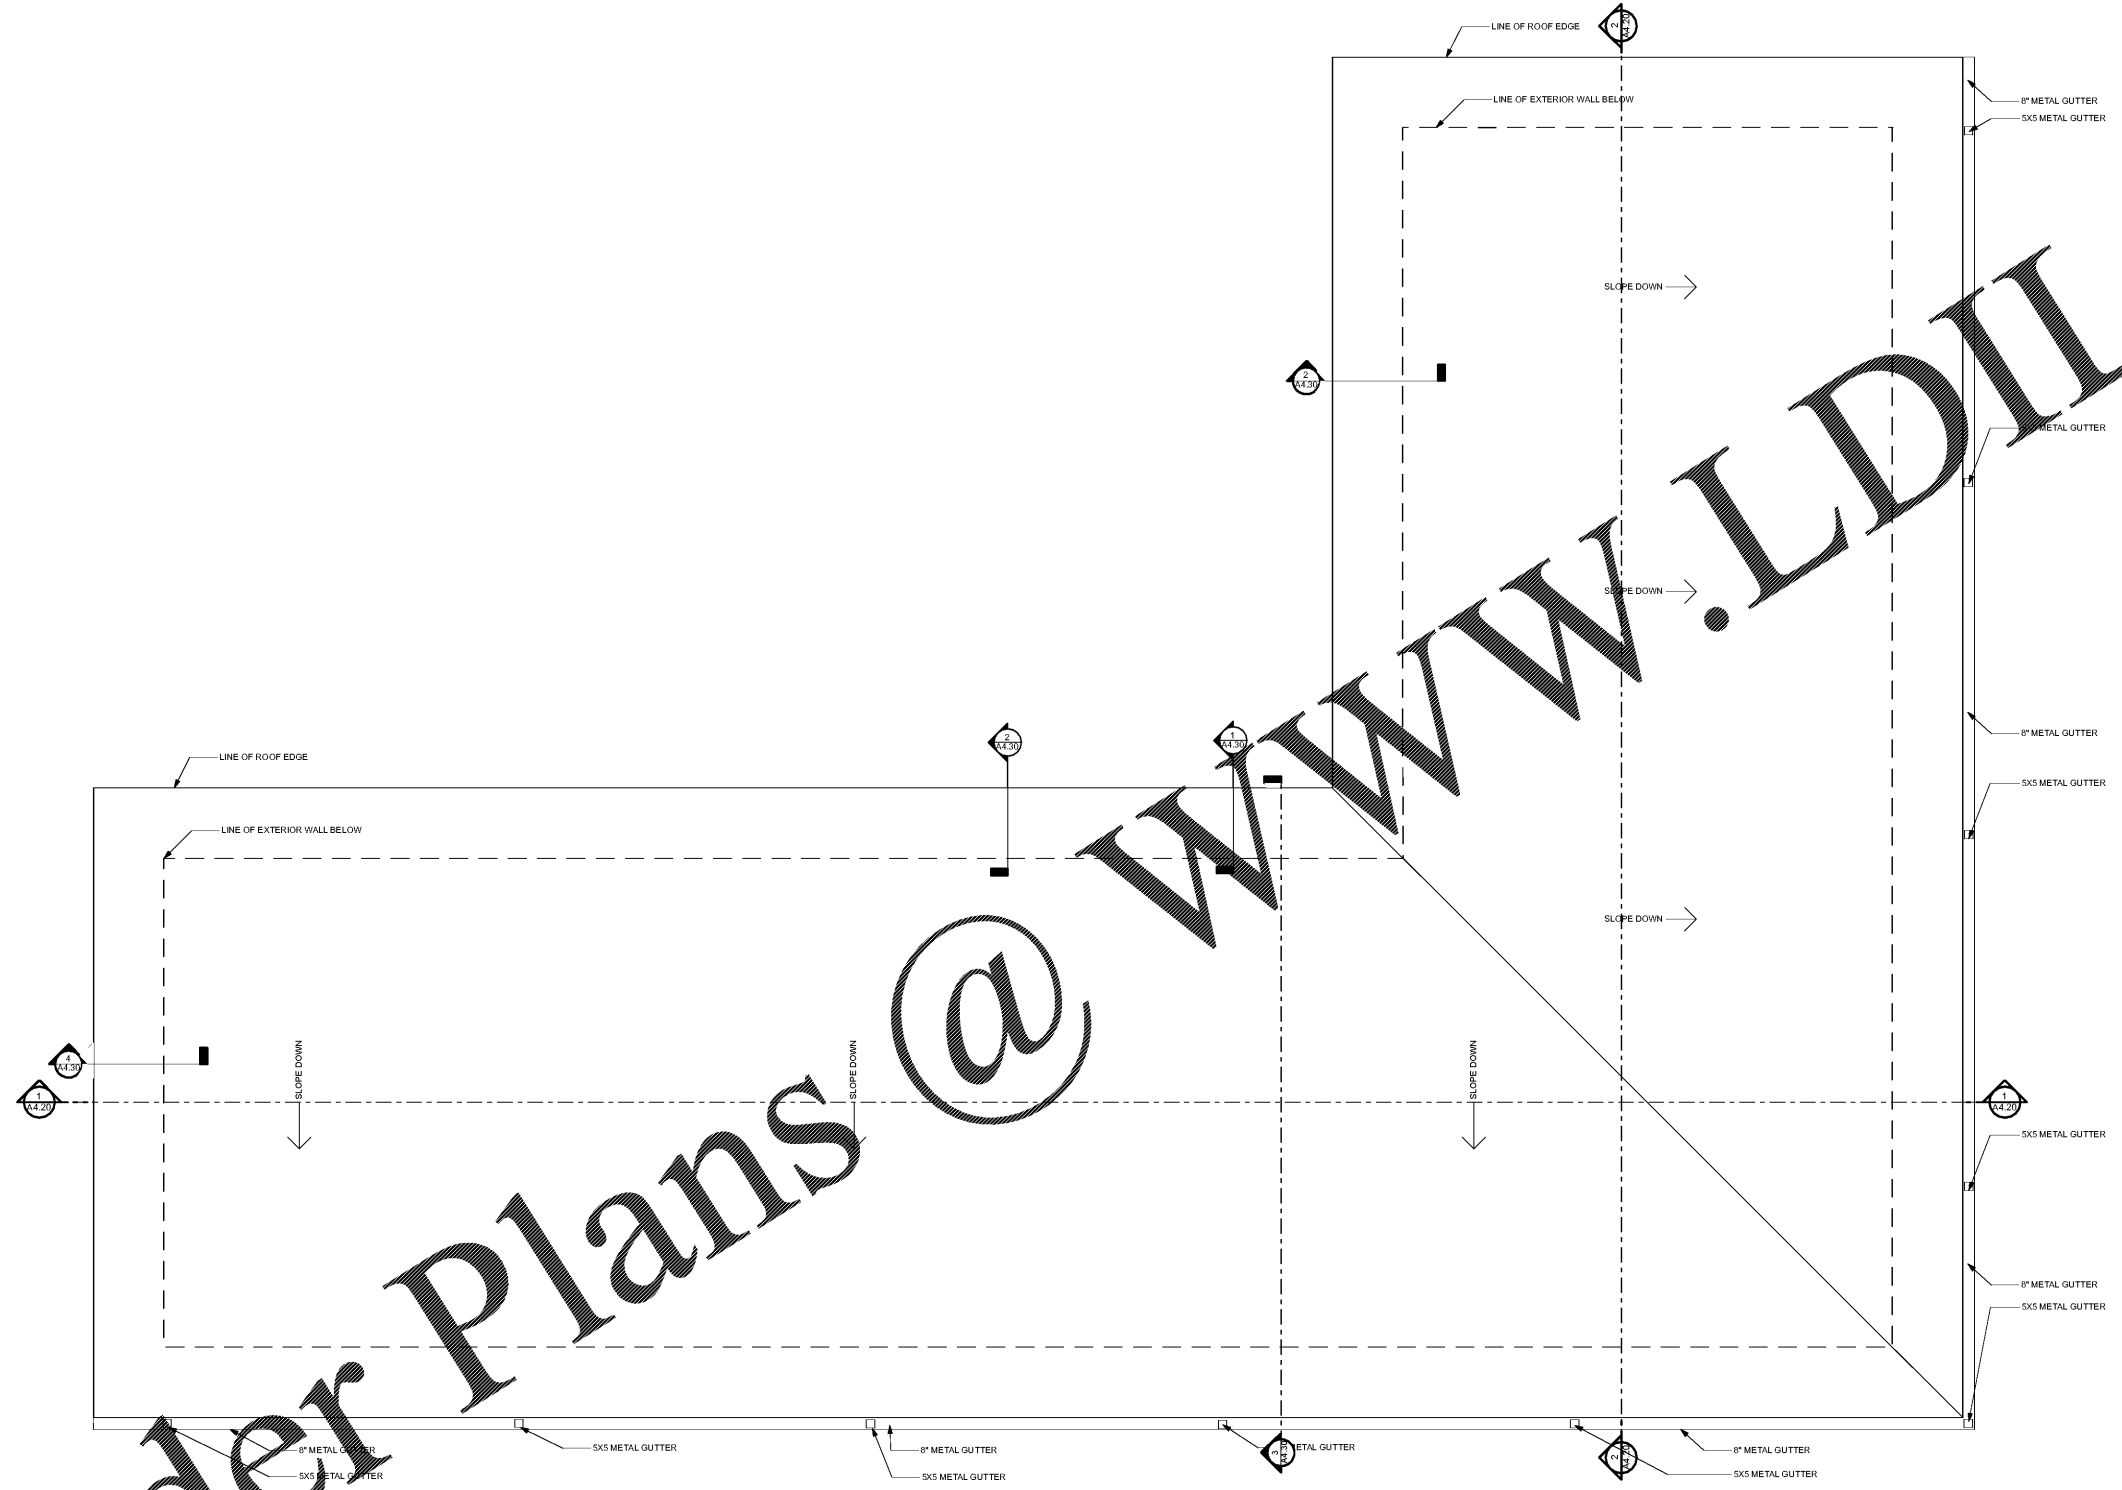

ROOF PLAN
 A3.20 SCALE: 1/8" = 1'-0"

BIM Server: PEACOCK ARCHITECTS Server 2\1420.03.01 Floyd Co Training Facilities

RELOCATED TRAINING CENTER
 FOR
 THE FLOYD COUNTY JAIL
 2526 NEW CALHOUN HIGHWAY N.E.
 ROME, GEORGIA 30161

DATE	REVISION

PROJECT NO:
 420.03.01
 DATE:
 JULY 17, 2018
 DRAWING TITLE:
 ROOF PLANS

A3.20

THIS DRAWING AND ANY REPRODUCTIONS ARE THE PROPERTY AND COPYRIGHT OF PEACOCK ARCHITECTS, INC. AND MAY NOT BE REPRODUCED OR TRANSMITTED IN ANY FORM OR BY ANY MEANS WITHOUT THE EXPRESS WRITTEN PERMISSION OF PEACOCK ARCHITECTS, INC.