





EAOC
ARCHITECTS
2515 W. TRISTATE RD. PKWY
ATLANTA, GEORGIA 30328
404.214.5203 PHONE
404.214.5208 FAX


RELOCATED TRAINING CENTER
FOR
THE FLOYD COUNTY JAIL
2526 NEW CALHOUN HIGHWAY N.E.
ROME, GEORGIA 30161

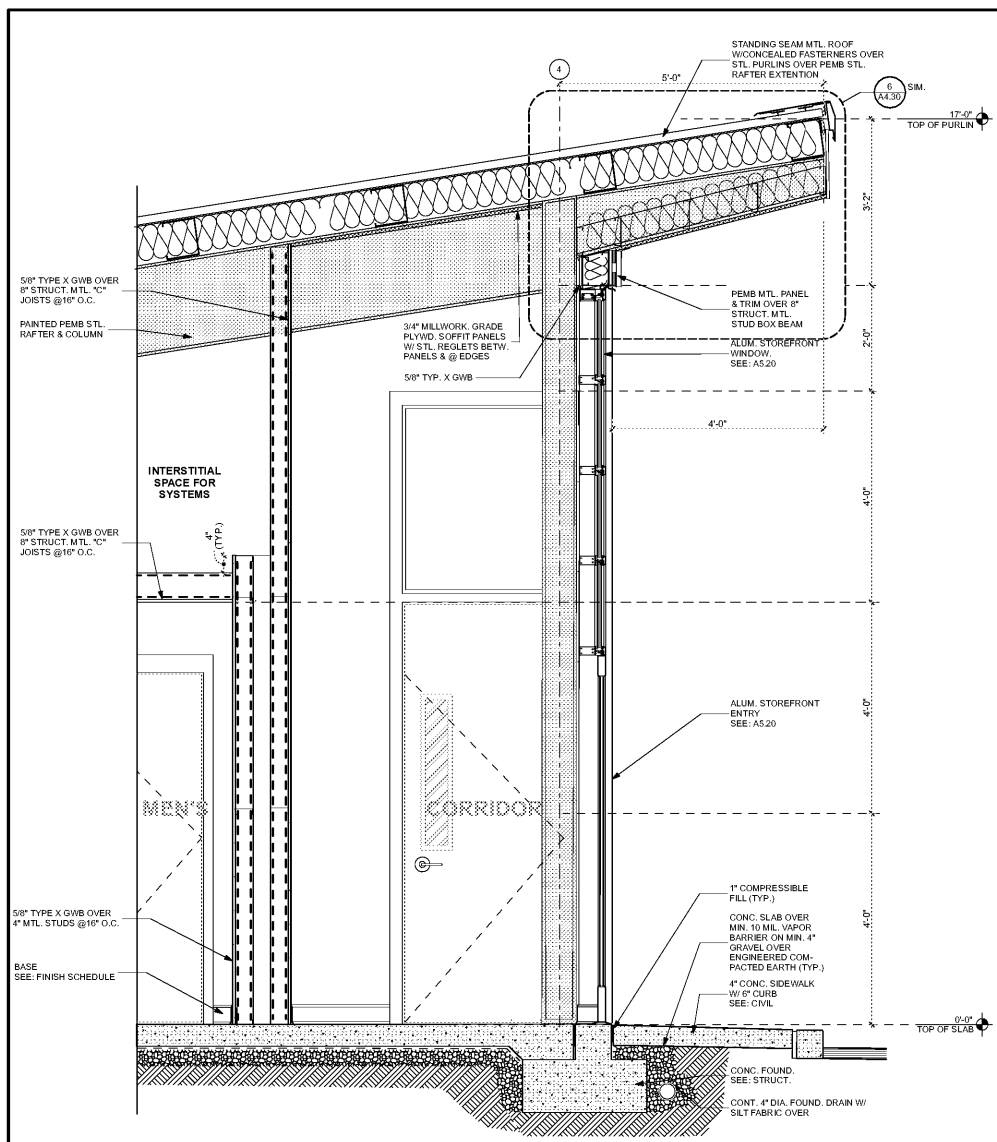


1
A4.30
WALL SECTION THRU
CORRIDOR @ ENTRY
SCALE: 3/4" = 1'-0"

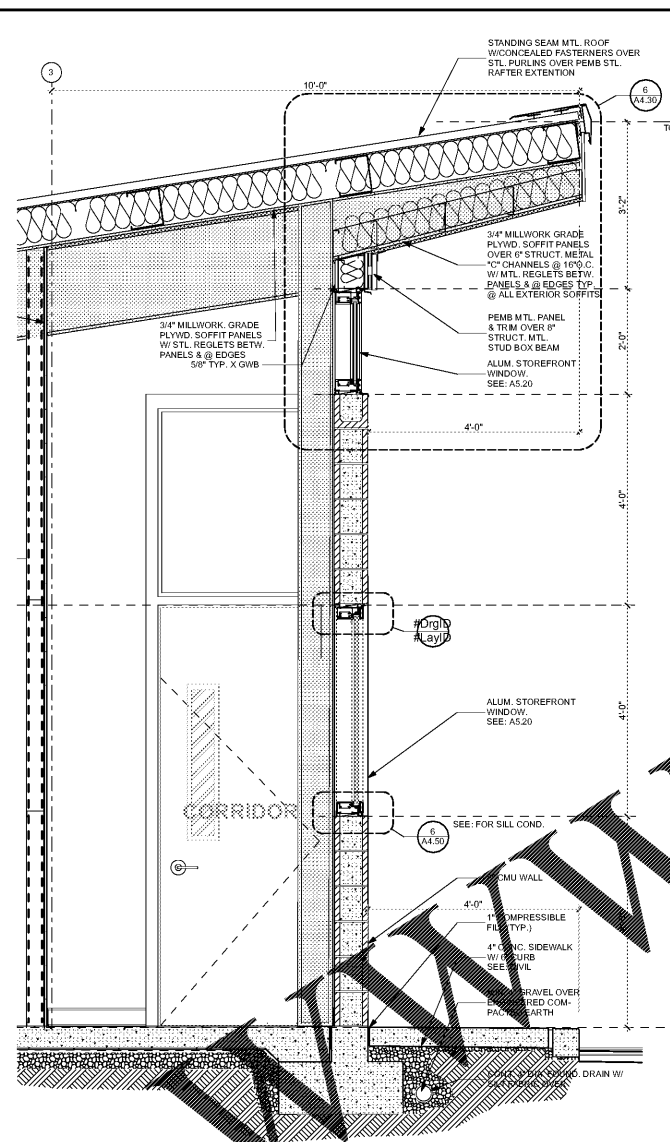


2
A4.30
TYPICAL WALL SECTION THRU
CMU WALL @ CORRIDOR
SCALE: 3/4" = 1'-0"

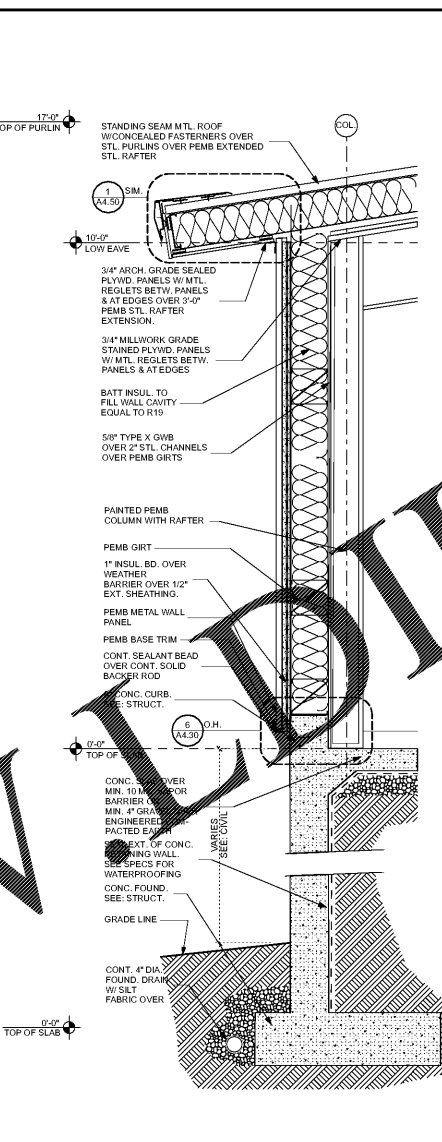


3
A4.30
WALL SECTION THRU
LOW EAVE CONDITION
SCALE: 3/4" = 1'-0"

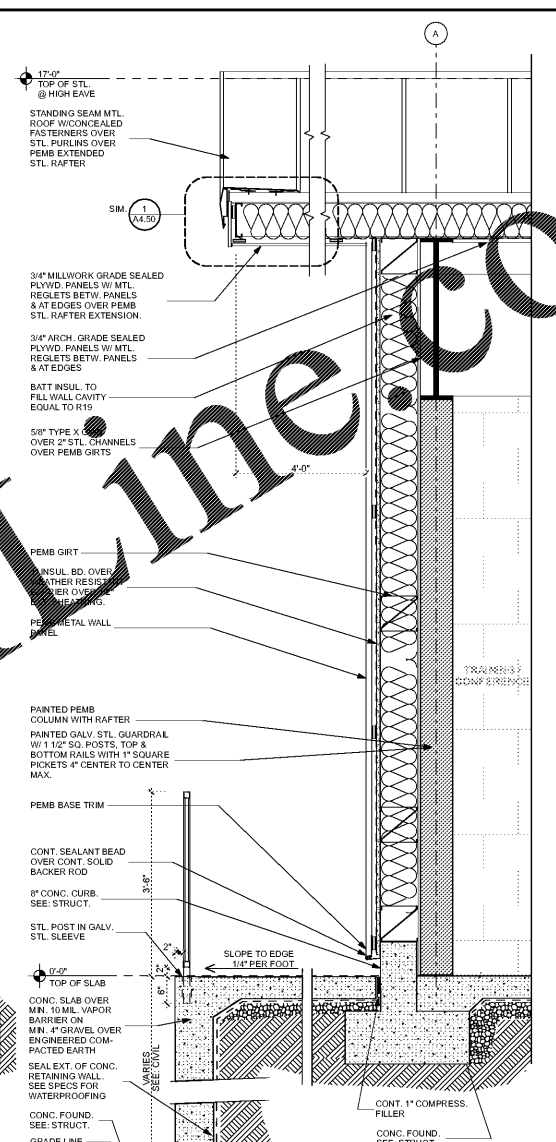

4
A4.30
WALL SECTION THRU END WALL
@ SIDEWALK CONDITION
SCALE: 3/4" = 1'-0"

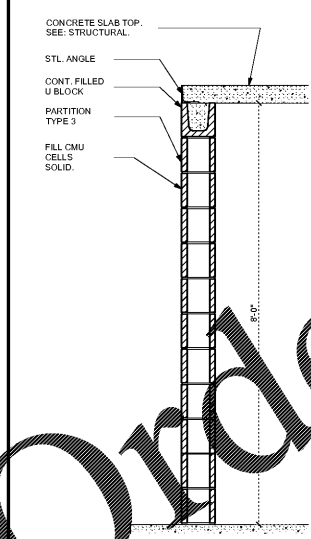

5
A4.30
TYP. SECTION THRU AMMO VAULT
SCALE: 3/4" = 1'-0"

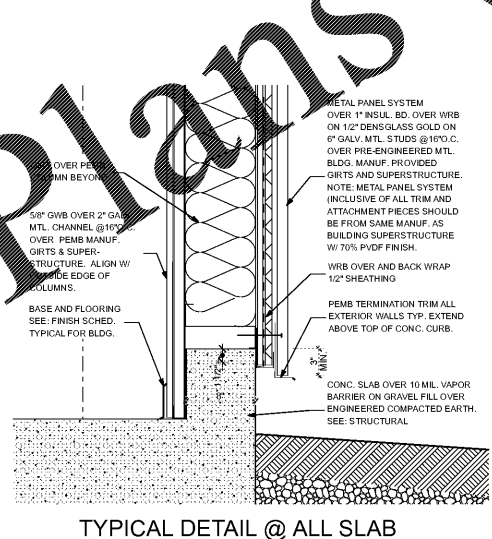

6
A4.30
TYPICAL DETAIL @ ALL SLAB
EDGE CURB CONDITIONS
SCALE: 1 1/2" = 1'-0"

BIM Server: PEA Server: 21420.03.01 Floyd Co Training Facilities

Order Plans

DATE	REVISION

PROJECT NO:
420.03.01
DATE:
JULY 17, 2018
DRAWING TITLE:
WALL SECTIONS

A4.30

THIS DRAWING AND ANY REPRODUCTIONS THEREOF ARE THE PROPERTY OF EAST COAST ARCHITECTS, INC. AND MAY NOT BE REPRODUCED OR TRANSMITTED IN ANY FORM OR BY ANY MEANS WITHOUT THE EXPRESS WRITTEN PERMISSION OF EAST COAST ARCHITECTS, INC.