



EACOCK architects

5525 INTERSTATE NORTH PKWY
ATLANTA GEORGIA 30328
404-214-5200 PHONE
404-214-5208 FAX

#Project Name
#Site Full Address

Table with 2 columns: DATE, REVISION







Table with 2 columns: DATE, REVISION

PROJECT NO:
#In
DATE:
#Project Custom
DRAWING TITLE:
DOOR SCHEDULE & DETAILS &
WINDOW TYPES AND DETAILS


A5.10

THIS DRAWING AND ANY REPRODUCTIONS ARE THE PROPERTY AND COPYRIGHT OF EACOCK ARCHITECTS, INC. AND MAY NOT BE USED IN ANY MANNER WITHOUT THE EXPRESS WRITTEN PERMISSION OF EACOCK ARCHITECTS, INC.


DOOR AND FRAME SCHEDULE table with columns: NO., TYPE, MATL, W, HT, THK, GLZ, TYPE, MATL, HEAD, JAMB, THRE., FIRE RATING, HARDWARE, FINISH, REMARK.

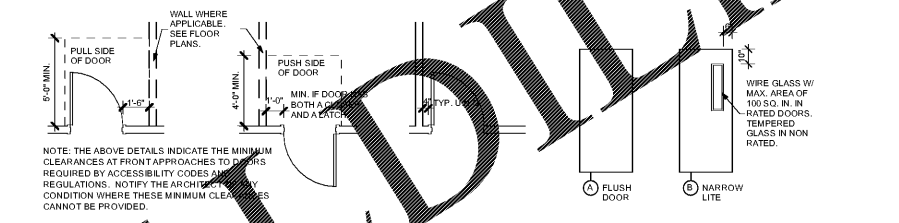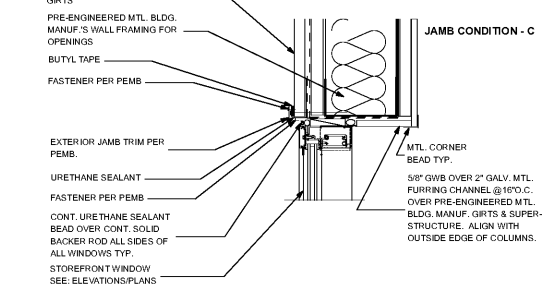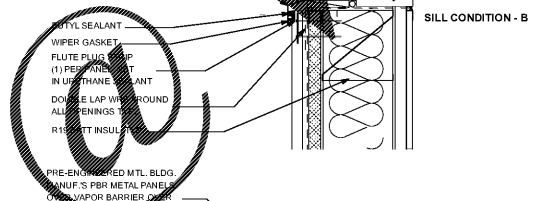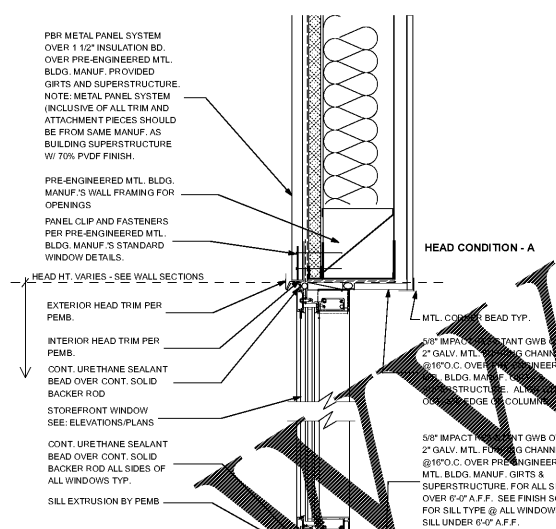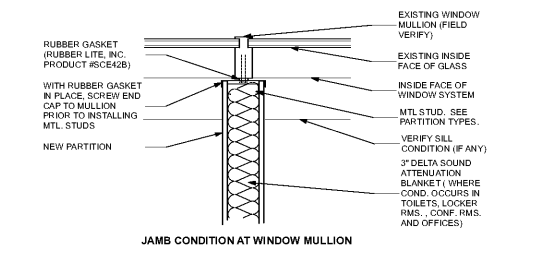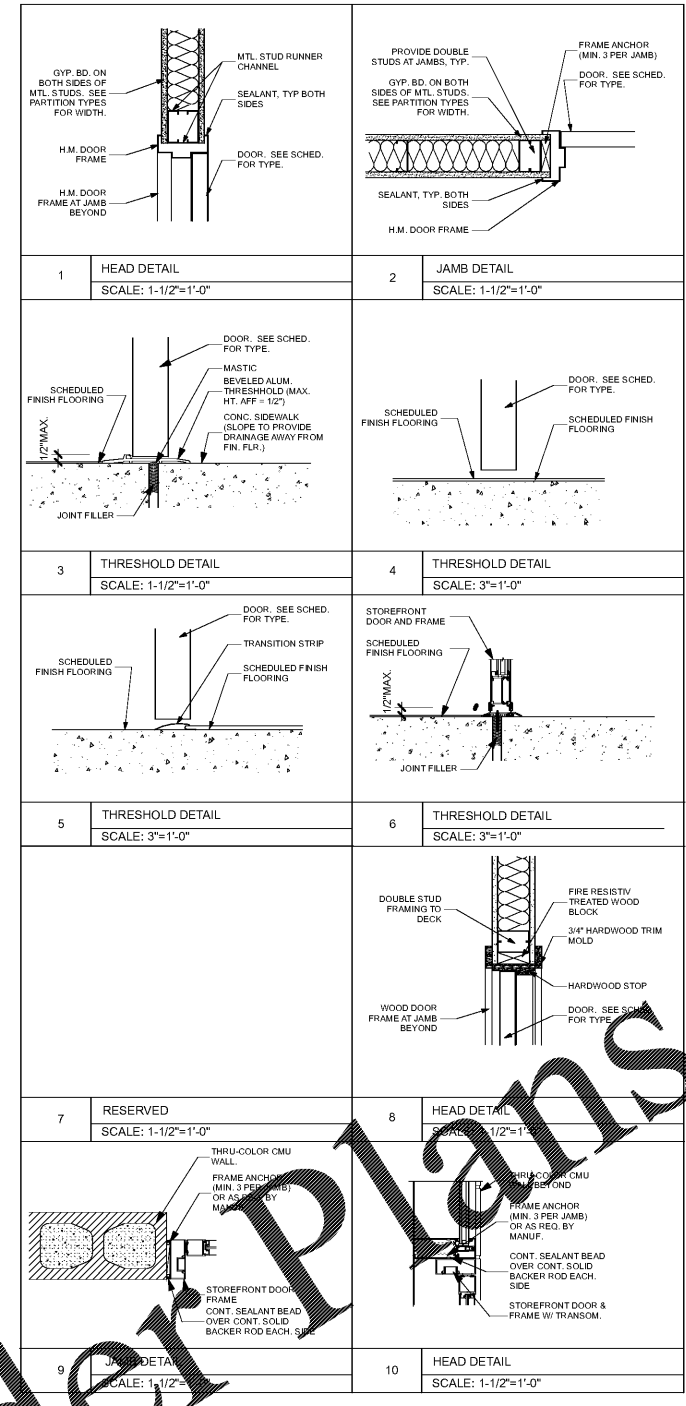


3 DOOR CLEARANCE DETAILS SCALE: 1/4" = 1'-0"

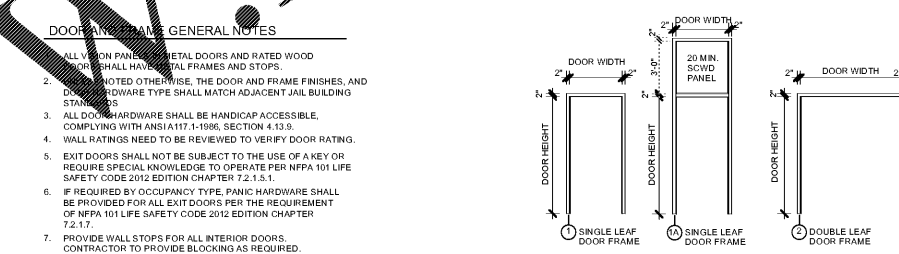

4 DOOR PANEL TYPES SCALE: 1/4" = 1'-0"

 

5 DOOR FRAME TYPES SCALE: 1/4" = 1'-0"

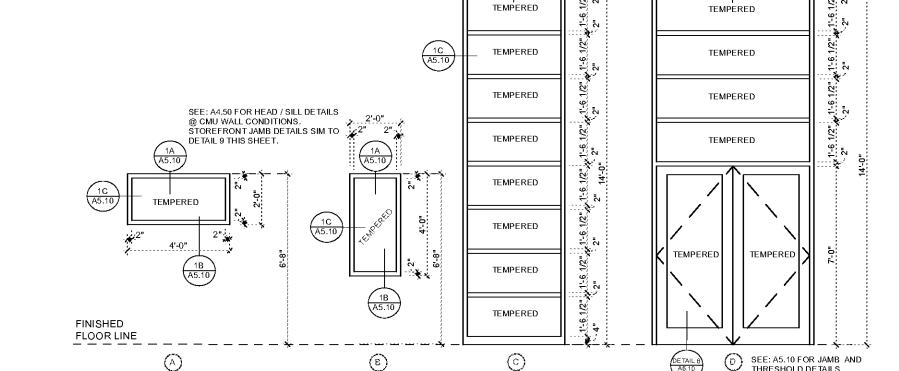

6 WINDOW TYPES SCALE: 1:33.08

1 DOOR HEAD / JAMB / THRESHOLD DETAILS SCALE: 1-1/2" = 1'-0"

2 ALUMINUM STOREFRONT DETAILS SCALE: 1-1/2" = 1'-0"

6 WINDOW TYPES SCALE: 1:33.08

Order Plans

BLANKET: PEA-TERM - BIM Server 21/420.03.01 Floyd Co Training Facilities