


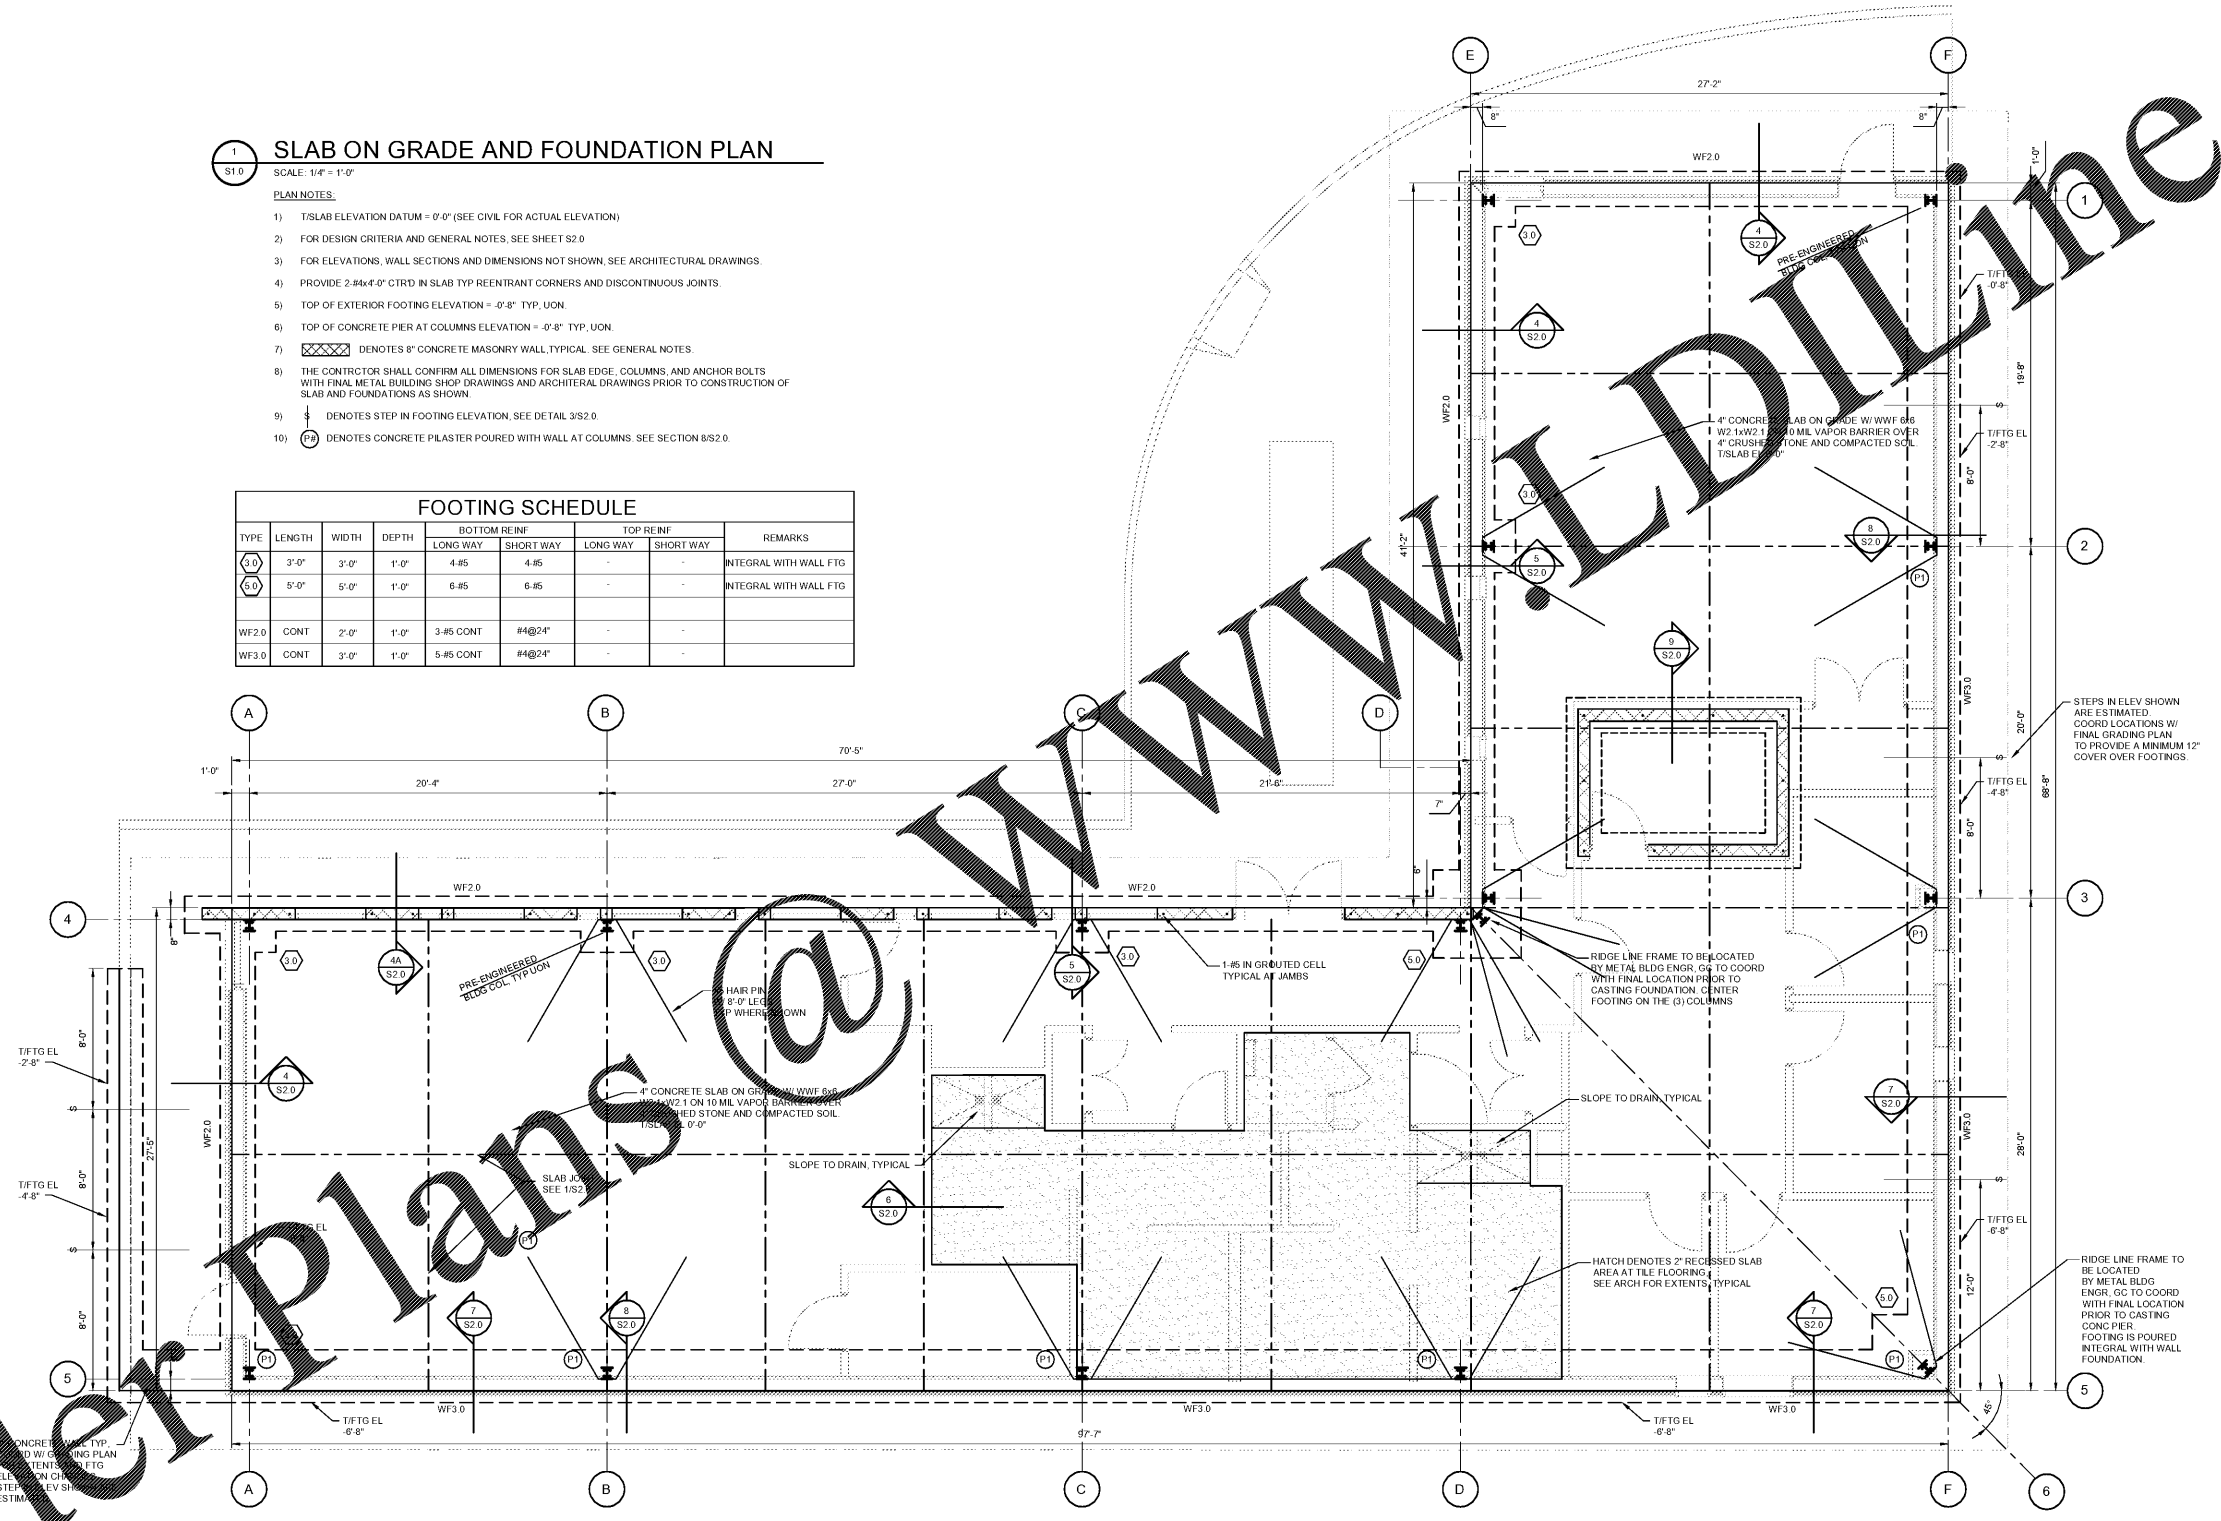

1 SLAB ON GRADE AND FOUNDATION PLAN
 SCALE: 1/4" = 1'-0"

- PLAN NOTES:**
- 1) TISLAB ELEVATION DATUM = 0'-0" (SEE CIVIL FOR ACTUAL ELEVATION)
 - 2) FOR DESIGN CRITERIA AND GENERAL NOTES, SEE SHEET S2.0
 - 3) FOR ELEVATIONS, WALL SECTIONS AND DIMENSIONS NOT SHOWN, SEE ARCHITECTURAL DRAWINGS
 - 4) PROVIDE 2-#4x4-0" CTRD IN SLAB TYP REENTRANT CORNERS AND DISCONTINUOUS JOINTS
 - 5) TOP OF EXTERIOR FOOTING ELEVATION = -0'-8" TYP. UON
 - 6) TOP OF CONCRETE PIER AT COLUMNS ELEVATION = -0'-8" TYP. UON
 - 7) [Hatched symbol] DENOTES 8" CONCRETE MASONRY WALL TYPICAL. SEE GENERAL NOTES.
 - 8) THE CONTRACTOR SHALL CONFIRM ALL DIMENSIONS FOR SLAB EDGE, COLUMNS, AND ANCHOR BOLTS WITH FINAL METAL BUILDING SHOP DRAWINGS AND ARCHITECTURAL DRAWINGS PRIOR TO CONSTRUCTION OF SLAB AND FOUNDATIONS AS SHOWN.
 - 9) [Step symbol] DENOTES STEP IN FOOTING ELEVATION. SEE DETAIL 3/S2.0
 - 10) [P symbol] DENOTES CONCRETE PLASTER POURED WITH WALL AT COLUMNS. SEE SECTION 8/S2.0

FOOTING SCHEDULE								
TYPE	LENGTH	WIDTH	DEPTH	BOTTOM REINF		TOP REINF		REMARKS
				LONG WAY	SHORT WAY	LONG WAY	SHORT WAY	
(S1.0)	3'-0"	3'-0"	1'-0"	4-#5	4-#5	-	-	INTEGRAL WITH WALL FTG
(S1.0)	5'-0"	5'-0"	1'-0"	6-#5	6-#5	-	-	INTEGRAL WITH WALL FTG
WF2.0	CONT	2'-0"	1'-0"	3-#5 CONT	#4@24"	-	-	
WF3.0	CONT	3'-0"	1'-0"	5-#5 CONT	#4@24"	-	-	



RELOCATED TRAINING CENTER
 FOR
 THE FLOYD COUNTY JAIL
 2526 NEW CALHOUN HIGHWAY N.E.
 ROME, GEORGIA 30161

DATE	REVISION

PROJECT NO:
420-03-01
 DATE:
JULY 16, 2018
 DRAWING TITLE:
SLAB ON GRADE AND FOUNDATION PLAN

S1.0

THIS DRAWING AND ANY REPRODUCTIONS ARE THE PROPERTY AND COPYRIGHT OF PEACOCK ARCHITECTS, INC. AND MAY NOT BE USED IN ANY MANNER WITHOUT THE EXPRESS WRITTEN PERMISSION OF PEACOCK ARCHITECTS, INC.