
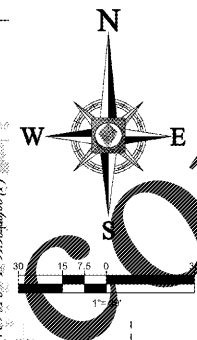


Order Plans

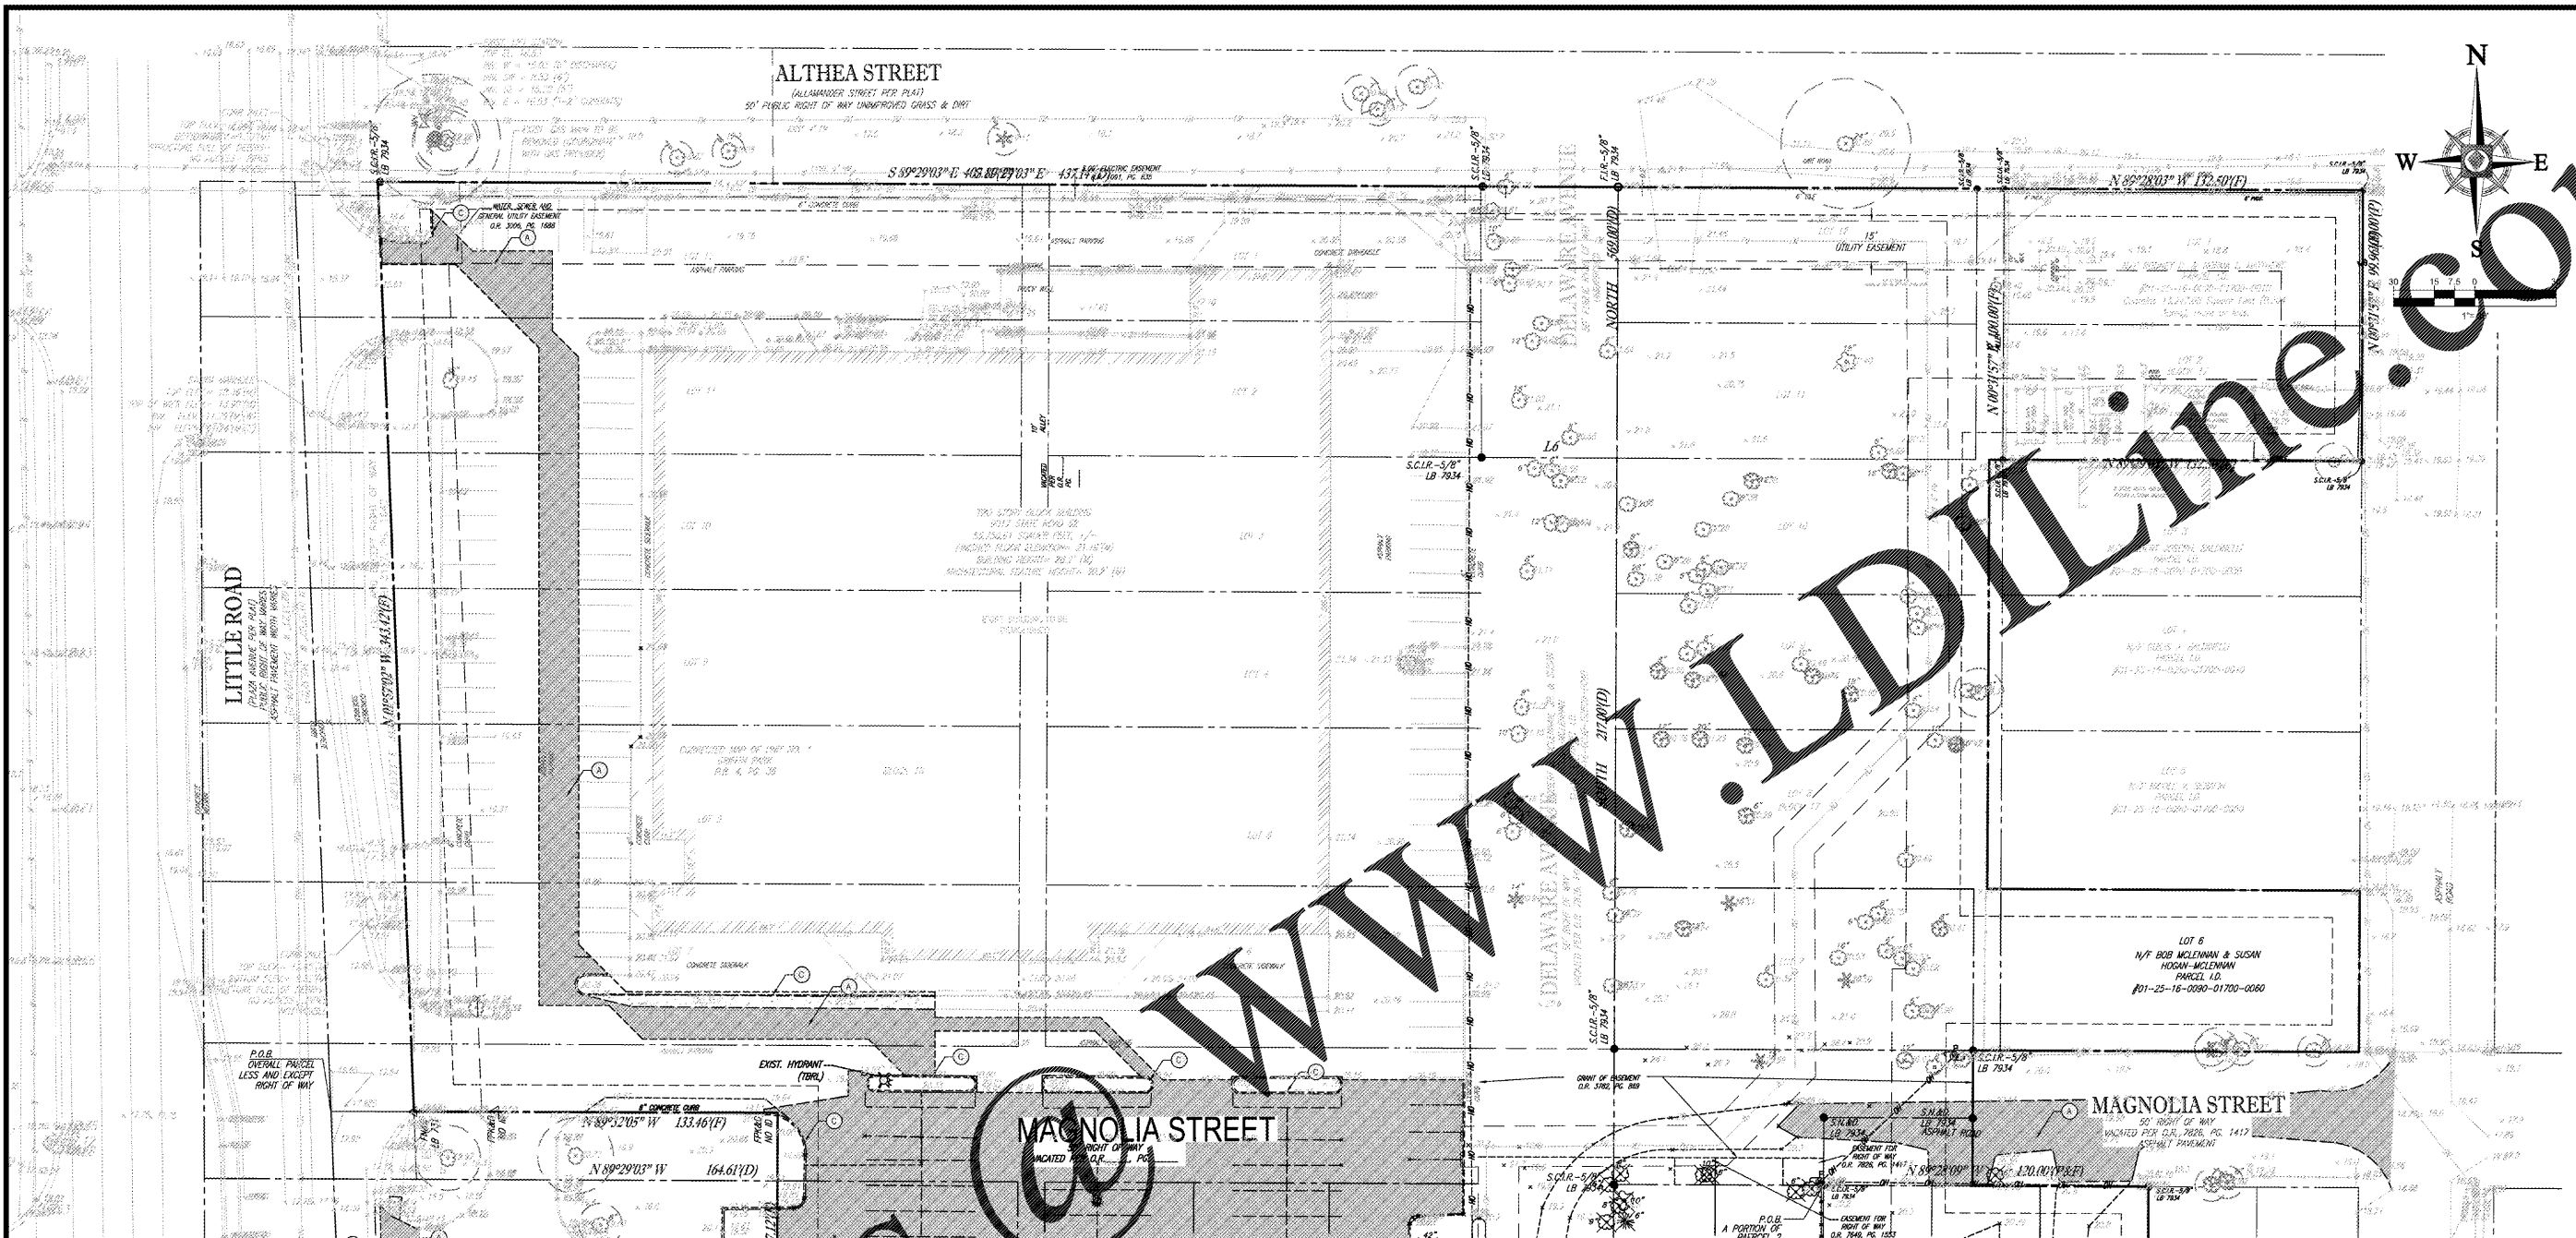

BOHLER ENGINEERING
 CIVIL AND CONSTRUCTION ENGINEERING ARCHITECTURE
 LAND SURVEYING DESIGN RECONSTRUCTION SERVICES
 EAST AN ANGLE DESIGN RECONSTRUCTION SERVICES
 PHILADELPHIA, PA
 NEW ENGLAND
 NEW YORK METRO
 NEW YORK, NY
 PHOENIX, AZ
 RICHMOND, VA
 TAMPA, FL
 WASHINGTON, DC

REV	DATE	COMMENT	BY
2	2017-07-11	PER COUNTY, SWHYMG & FOOT COMMENTS	JDP
3	2017-10-13	PER COUNTY COMMENTS	JDP
4	2017-10-27	PER FOOT COMMENTS	JDP
5	2017-11-30	PER COUNTY UTILITY COMMENTS	JDP
6	2018-01-02	PER COUNTY & FOOT COMMENTS	JDP
7	2018-01-25	PER FOOT COMMENTS	JDP
8	2018-02-06	PER FOOT COMMENTS	JDP
9	2018-04-05	HYDRANT PER FIRE MARSHAL	JDP
10	2018-09-07	WAWA BID SET	JDP
11	2018-10-03	PER ROW COMMENTS	SKK

811 KNOW WHAT'S BELOW
 ALWAYS CALL 811
 BEFORE YOU DIG
 www.callsunshine.com

PERMIT SET

PROJECT NO: FLT160978
 DRAWN BY: JDP
 CHECKED BY: KSM
 DATE: 11/03/2018
 SCALE: 1" = 30'
 CAD ID: DPO

PROJECT:
 WAWA SR 52 & LITTLE RD
 FOR
RMC PROPERTY GROUP
 LOCATION OF SITE
 9021 STATE ROAD 52
 HUDSON, FLORIDA 34669
 PASCO COUNTY

DEMOLITION LEGEND

- (A) EXISTING ASPHALT PAVEMENT TO BE REMOVED. SEE PAVEMENT PLANS FOR LIMITS OF PROPOSED FULL DEPTH PAVEMENT
- (B) EXISTING CONCRETE PAVEMENT TO BE REMOVED
- (C) EXISTING SECTION OF CURBS AND GUTTER TO BE REMOVED
- (D) EXISTING DRAINAGE STRUCTURES TO BE REMOVED AND / OR RELOCATED SEE GRADING AND DRAINAGE PLAN
- (E) EXISTING BUILDING AND / OR STANDING STRUCTURES TO BE REMOVED
- (F) EXISTING TREES TO BE REMOVED, TYP.

TREE LEGEND

- (Symbol) OAK TREE
- (Symbol) PALM TREE
- (Symbol) MAPLE TREE
- (Symbol) TREE TO BE REMOVED

BOHLER ENGINEERING
 3820 NORTHDALE BLVD., SUITE 300B
 TAMPA, FLORIDA 33624
 Phone: (813) 812-4100
 Fax: (813) 812-4101
 FLORIDA BUSINESS CERT. OF AUTH. NO. 3798
 LICENSE NO. 14007070-B-00000000-00000000

10/5/2018

SHEET TITLE:
DEMOLITION PLAN
 SHEET NUMBER:
C-4.1