




1 GRAPHICS PLAN
1/2" = 1'-0"

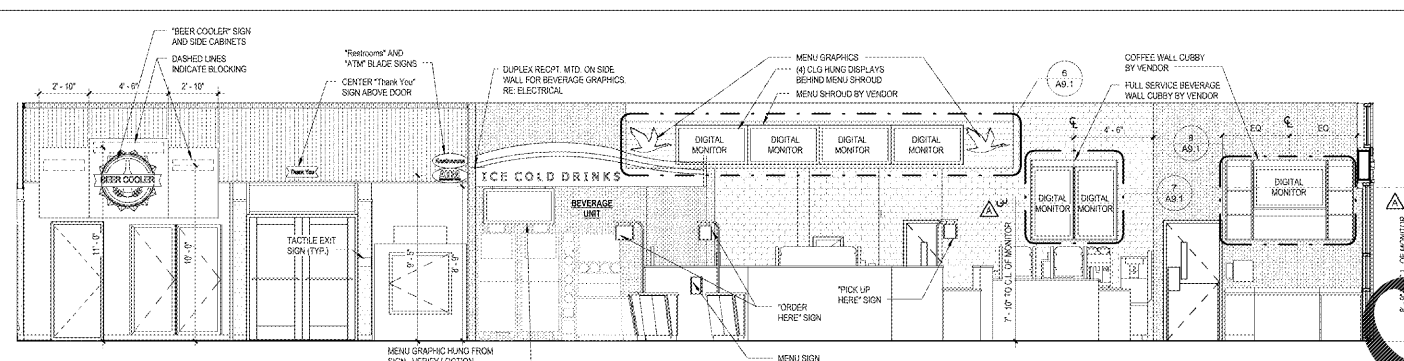


2 GRAPHICS ELEVATION
1/2" = 1'-0"

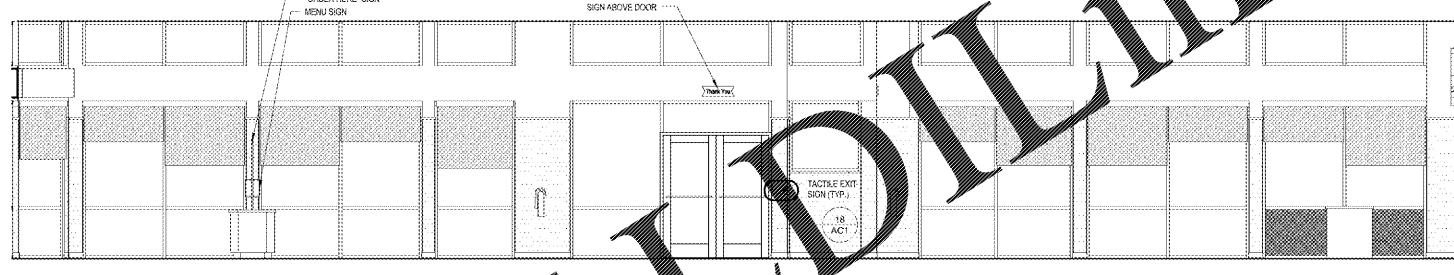


3 GRAPHICS ELEVATION
1/2" = 1'-0"

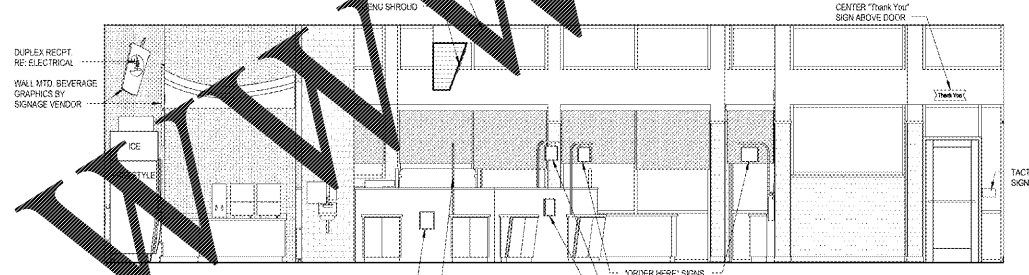


4 GRAPHICS ELEVATION
1/2" = 1'-0"

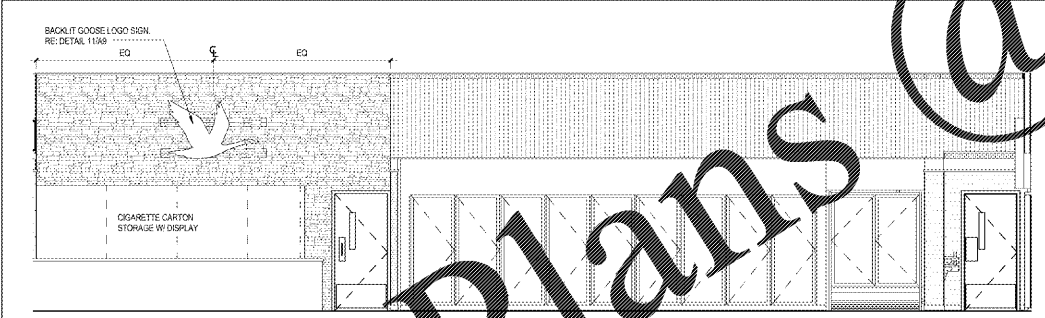


5 GRAPHICS ELEVATION
1/2" = 1'-0"

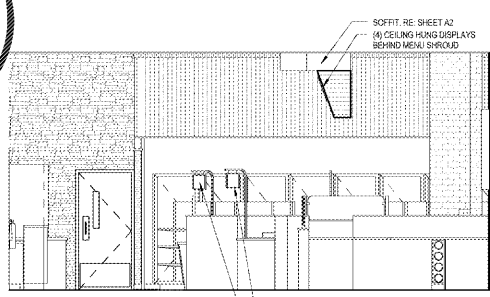


6 GRAPHICS ELEVATION
1/2" = 1'-0"

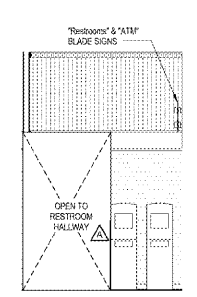


7 GRAPHICS ELEVATION
1/2" = 1'-0"

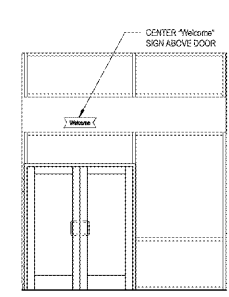


8 GRAPHICS ELEVATION
1/2" = 1'-0"

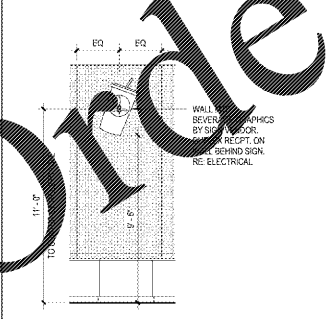

9 ELEVATION @ BEVERAGE AREA
1/2" = 1'-0"

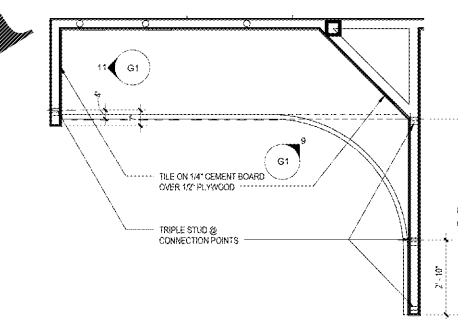

13 PLAN @ BEVERAGE AREA GRAPHICS
1/2" = 1'-0"

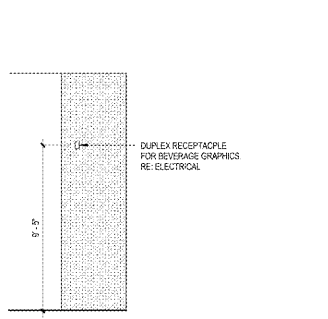

11 EAST ELEVATION @ BEVERAGE AREA
1/2" = 1'-0"

GRAPHICS LEGEND

GRAPHICS	DESCRIPTION
	WALL MOUNTED SIGN
	WALL MOUNTED SIGN
	WALL MOUNTED SIGN
	DIGITAL MONITOR, BACKER BOARD MOUNTED
	DIGITAL MONITOR, CEILING MOUNTED
	MENU BOARD, BACKER BOARD MOUNTED

GENERAL NOTES

- LETTER GRAPHICS ARE FURNISHED AND INSTALLED BY OTHERS.
- MENU BOARDS ARE FURNISHED BY OTHERS AND INSTALLED BY GC.
- DIGITAL MONITOR, BRACKET, AND COLUMN MOUNT SUPPORT ARE TO BE FURNISHED BY WAWA AND INSTALLED BY GC. CONTRACTOR SHALL COORDINATE AND INSTALL NECESSARY MISCELLANEOUS STEEL FOR COLUMN MOUNT ATTACHMENT.
- DIGITAL MONITOR CEILING HUNG LOCATION DIMENSIONS SHOWN ON PLAN ARE TO THE CENTER OF COLUMN SUPPORT AND SHOULD BE VERIFIED IN THE FIELD.
- WAWA REPRESENTATIVE TO VERIFY FINAL LOCATION OF ALL GRAPHICS.
- SEE FLOOR PLAN FOR LOCATIONS AND GRAPHICS REQUIRED.

Order Plans @

WWW.LDLINE.COM

Craddock & Peterson
 Engineers, Planners
 Architects
 1500 West 10th Street
 Tallahassee, FL 32310
 Phone: 904.224.1100
 Fax: 904.224.1101
 Email: info@craddock.com

CLIENT NAME
WAWA
 260 WEST BALTIMORE PIKE
 WAWA, PENNSYLVANIA 19083

PROJECT NAME
WAWA F85FB 2018.01 STORE #5275-LIT
 9021 STATE ROAD 52
 HUDSON, FL 34689

SHEET TITLE
GRAPHICS PLAN AND ELEVATIONS

REVISION	DATE	DESCRIPTION
1	03/21/2017	ISSUE FOR PERMIT
2	03/24/2017	PRELIMINARY REVIEW SET
3	03/24/2017	REVISED PERMIT SET
4	03/24/2017	REVISED PERMIT SET

PROJECT NO.
 210102
 DATE
 03-24-2017
 DRAWN BY
 G1

SHEET NO.
G1