


Order Plans @ WWW.LDILine.com

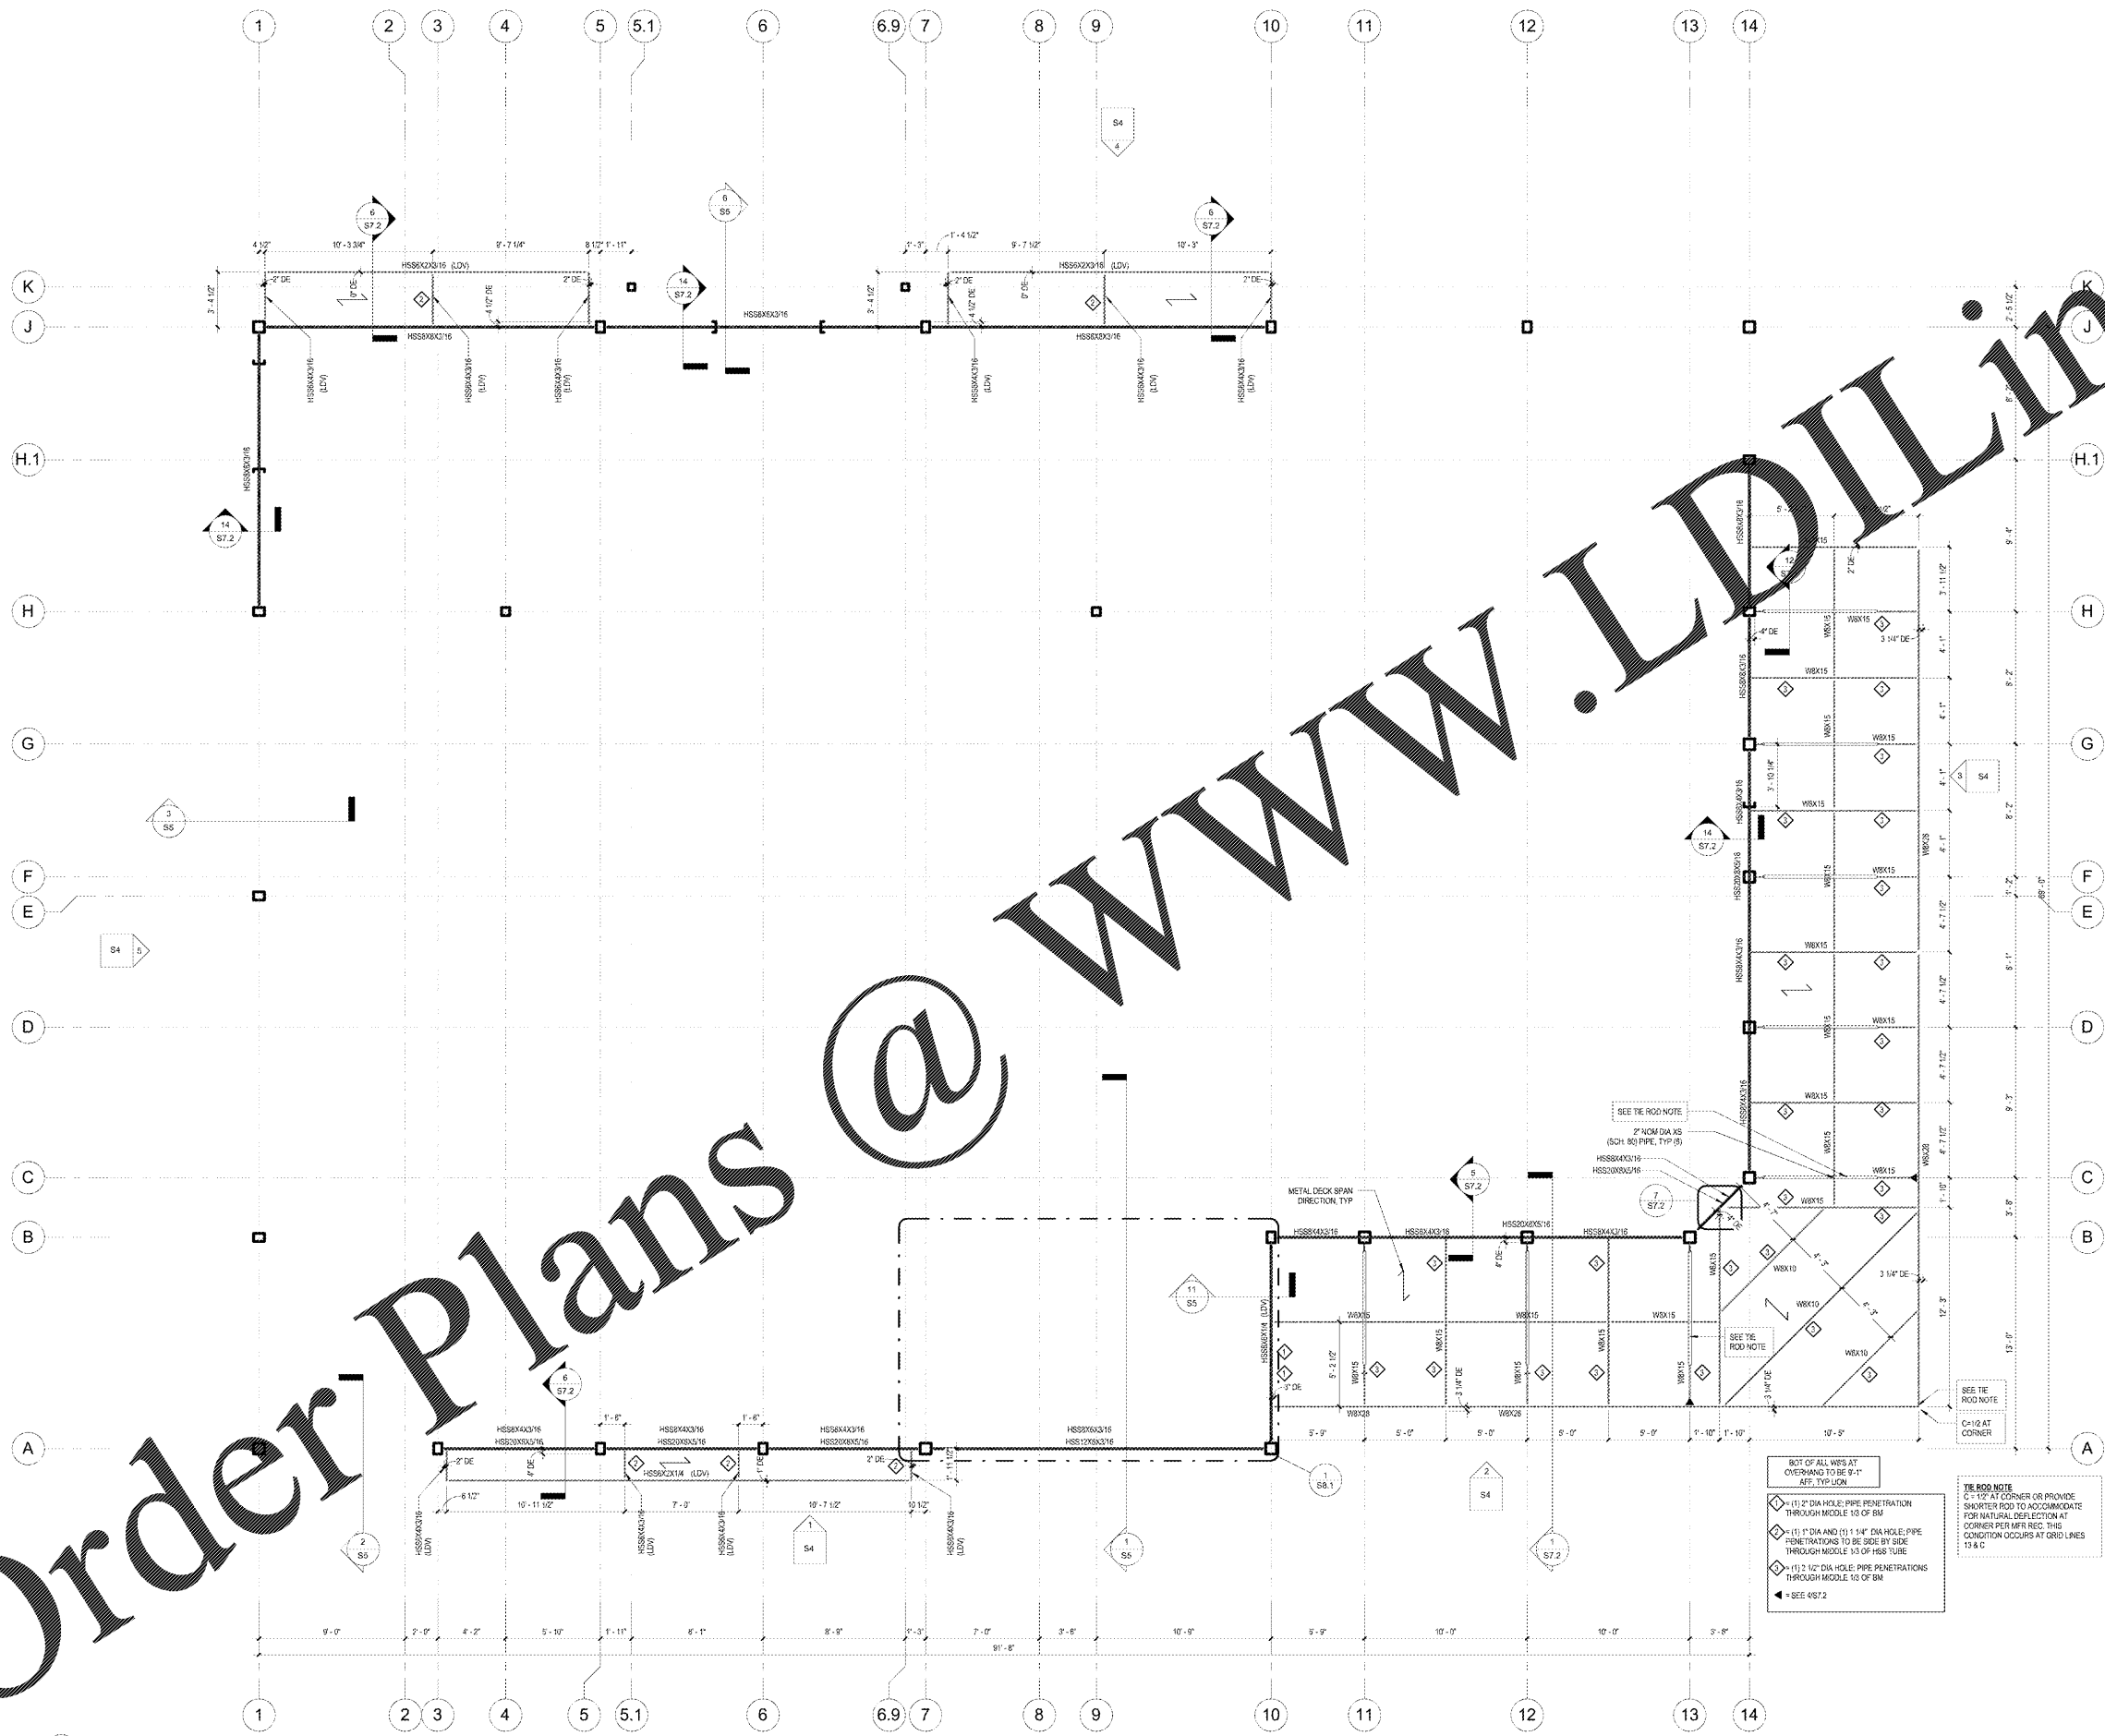

1 FRAMING PLAN

BOF OF ALL HSS AT OVERHANG TO BE 9'-1" AFF. TYP. I.C.M.

- (1) 2" DIA. HOLE, PIPE PENETRATION THROUGH MIDDLE 1/3 OF BM
- (2) 1" DIA. AND (1) 1 1/4" DIA. HOLE, PIPE PENETRATIONS TO BE SIDE BY SIDE THROUGH MIDDLE 1/3 OF HSS TUBE
- (3) 2 1/2" DIA. HOLE, PIPE PENETRATIONS THROUGH MIDDLE 1/3 OF BM
- SEE 457.2

THE ROD NOTE
C: 1" AT CORNER OR PROVIDE SHORTER FOOT TO ACCOMMODATE FOR NATURAL DEFLECTION AT CORNER PER AISC. THIS CONDITION OCCURS AT GRID LINES 13 & C

LDI
Landscape Design Inc.
13100 Westchester Avenue, Suite 100
Westchester, NY 10580
Tel: 914.941.1111
www.ldi.com

Client Name
WAWA
260 WEST BALTIMORE PIKE
WAWA, PENNSYLVANIA 19063

Project Name
WAWA F85FB 2018.01 STORE #5275-LIT
9021 STATE ROAD 52
HUDSON, FL 34689

Revision Schedule

No.	Description	Date
1	PRELIMINARY	03/27/2018
2	PRELIMINARY REVIEW SET	08/29/2018
3	REVISED SET	09/18/2018
4	REVISED SET	09/18/2018

Sheet Title
LOW FRAMING PLAN

Sheet No.
S3