

DRAWING / ISSUE RECORD		
DATE	REVISIONS ISSUED TO	NO.
11-1-18	ISSUED TO BID	




HARMONY LEAND-CLAY
 REPLACEMENT ELEMENTARY SCHOOL
 6228 FACTORY SHOALS RD. SW
 FOR COBB COUNTY SCHOOL DISTRICT
 COBB COUNTY, GA
 CCSD PROJECT No. A004 / DOE FACILITY CODE

DATE: JULY 18, 2018

JOB NO. SHL-002-18


DWG. BY: TUL

CHECK BY: RMS

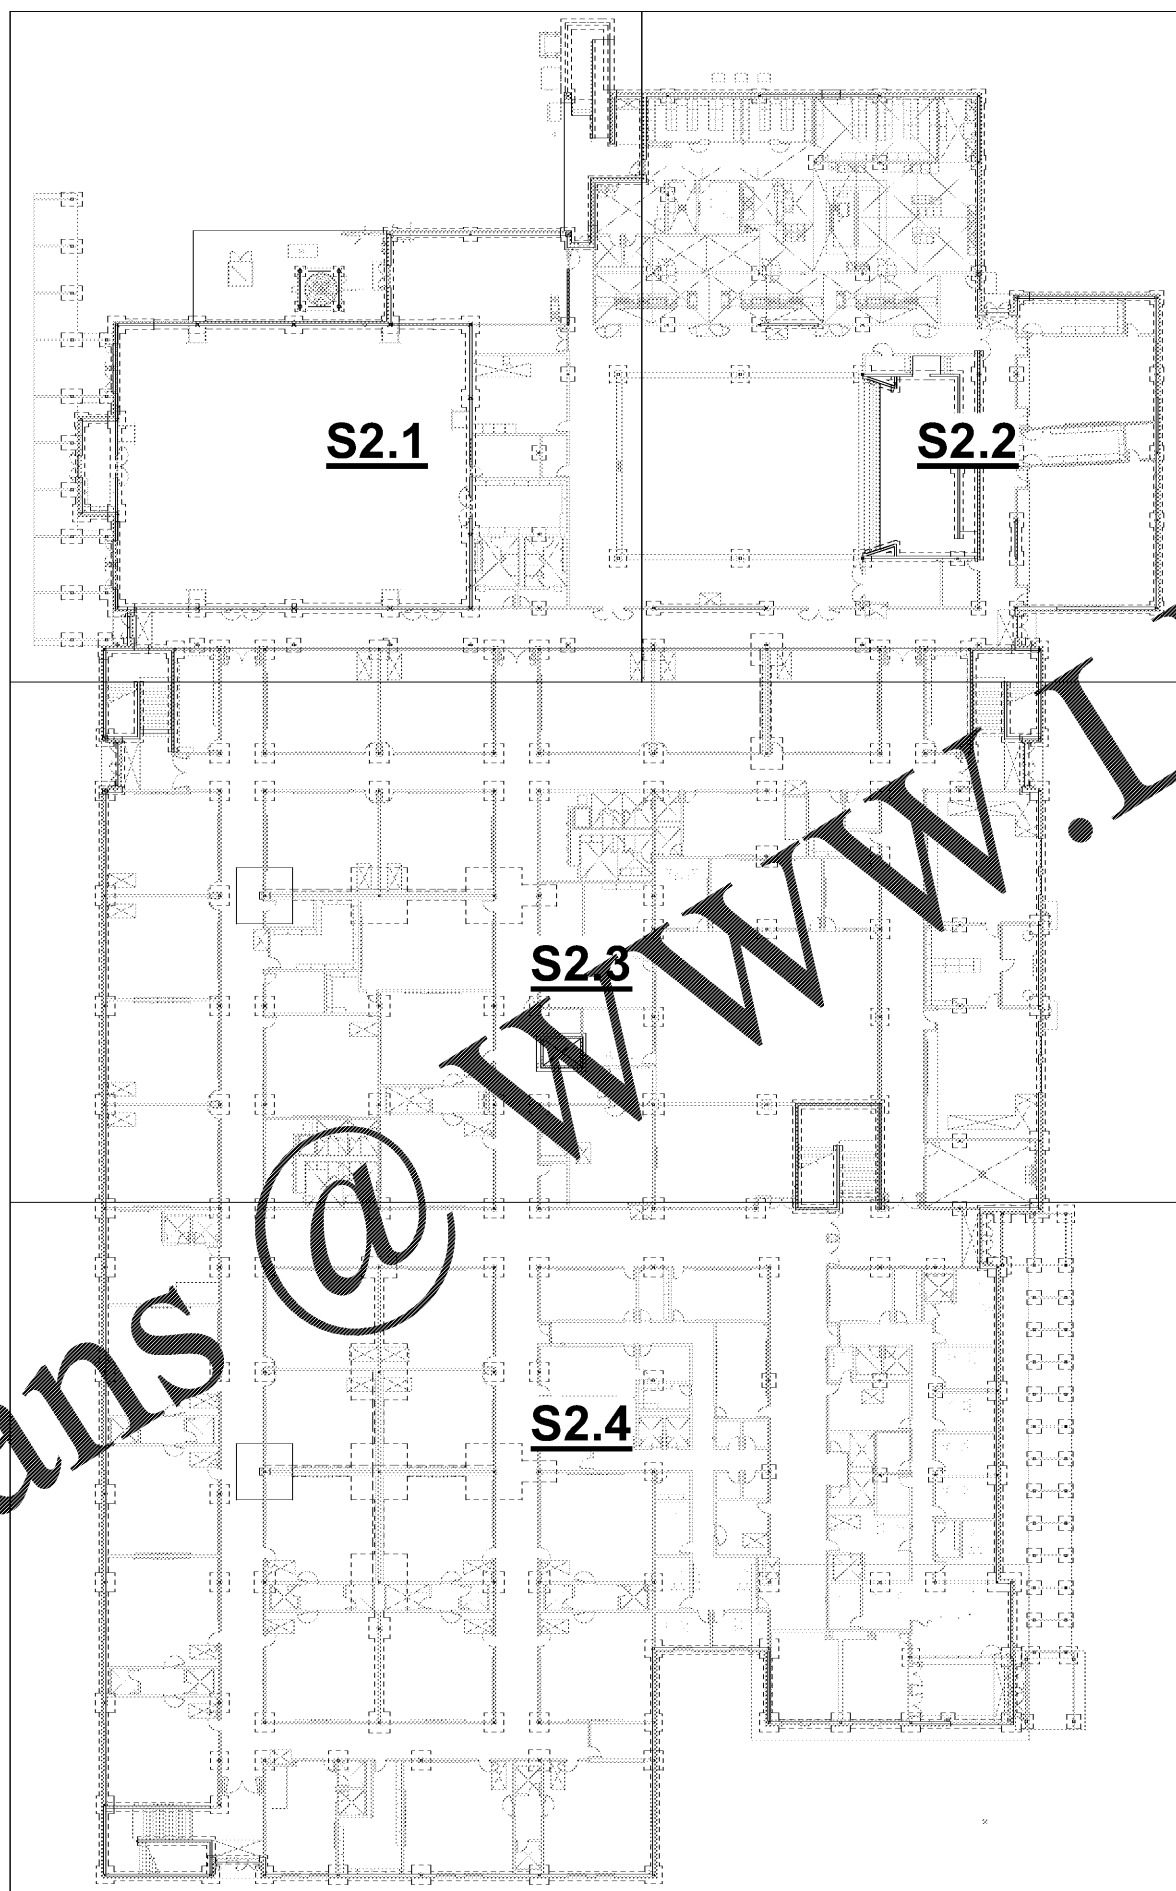

OVERALL FOUNDATION PLAN


SCALE: 1" = 20'-0"

 

FOUNDATION PLAN NOTES:

1. ALL FOUNDATIONS SHALL BE SUPPORTED BY RAMMED AGGREGATE PIERS (RAP). RAP SPECIALTY ENGINEER SHALL DESIGN AND INSTALL RAP TO MEET SPECIFIED PERFORMANCE CRITERIA.

Order Plans @ www.LDILine.com

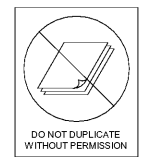

PES STRUCTURAL ENGINEERS
 ADDRESS: 1632 Century Place NE, Suite 201, Atlanta, Georgia 30345
 PHONE: 770.457.5533 FAX: 770.457.9099 WEB: www.pesengineers.com
 PES PROJECT NUMBER: 0218161



cunningham forhand matthews moore

cunningham, forhand, matthews & moore, architects, inc. - 2011 manchester street, n.e. - atlanta, georgia 30324 - phone (404) 873-2152