

DRAWING / ISSUE RECORD		
DATE	REVISIONS	NO.
11-1-18	ISSUED TO BID	



HARMONY LEAND-CLAY  
 REPLACEMENT ELEMENTARY SCHOOL  
 6226 FACTORY SHOALS RD. SW  
 COBB COUNTY SCHOOL DISTRICT  
 COBB COUNTY, GA  
 CCSD PROJECT No. A004 / DOE FACILITY CODE

DATE: JULY 18, 2018

JOB NO. SHL-002-18

DWG. BY: TUL


CHECK BY: RMS

**cunningham forhandmatthewsmoore**


cunningham, forhand, matthews & moore, architects, inc. - 2011 manchester street, n.e. - atlanta, georgia 30324 - phone (404) 873-2152

Order Plans @

WWW.LDILine.com

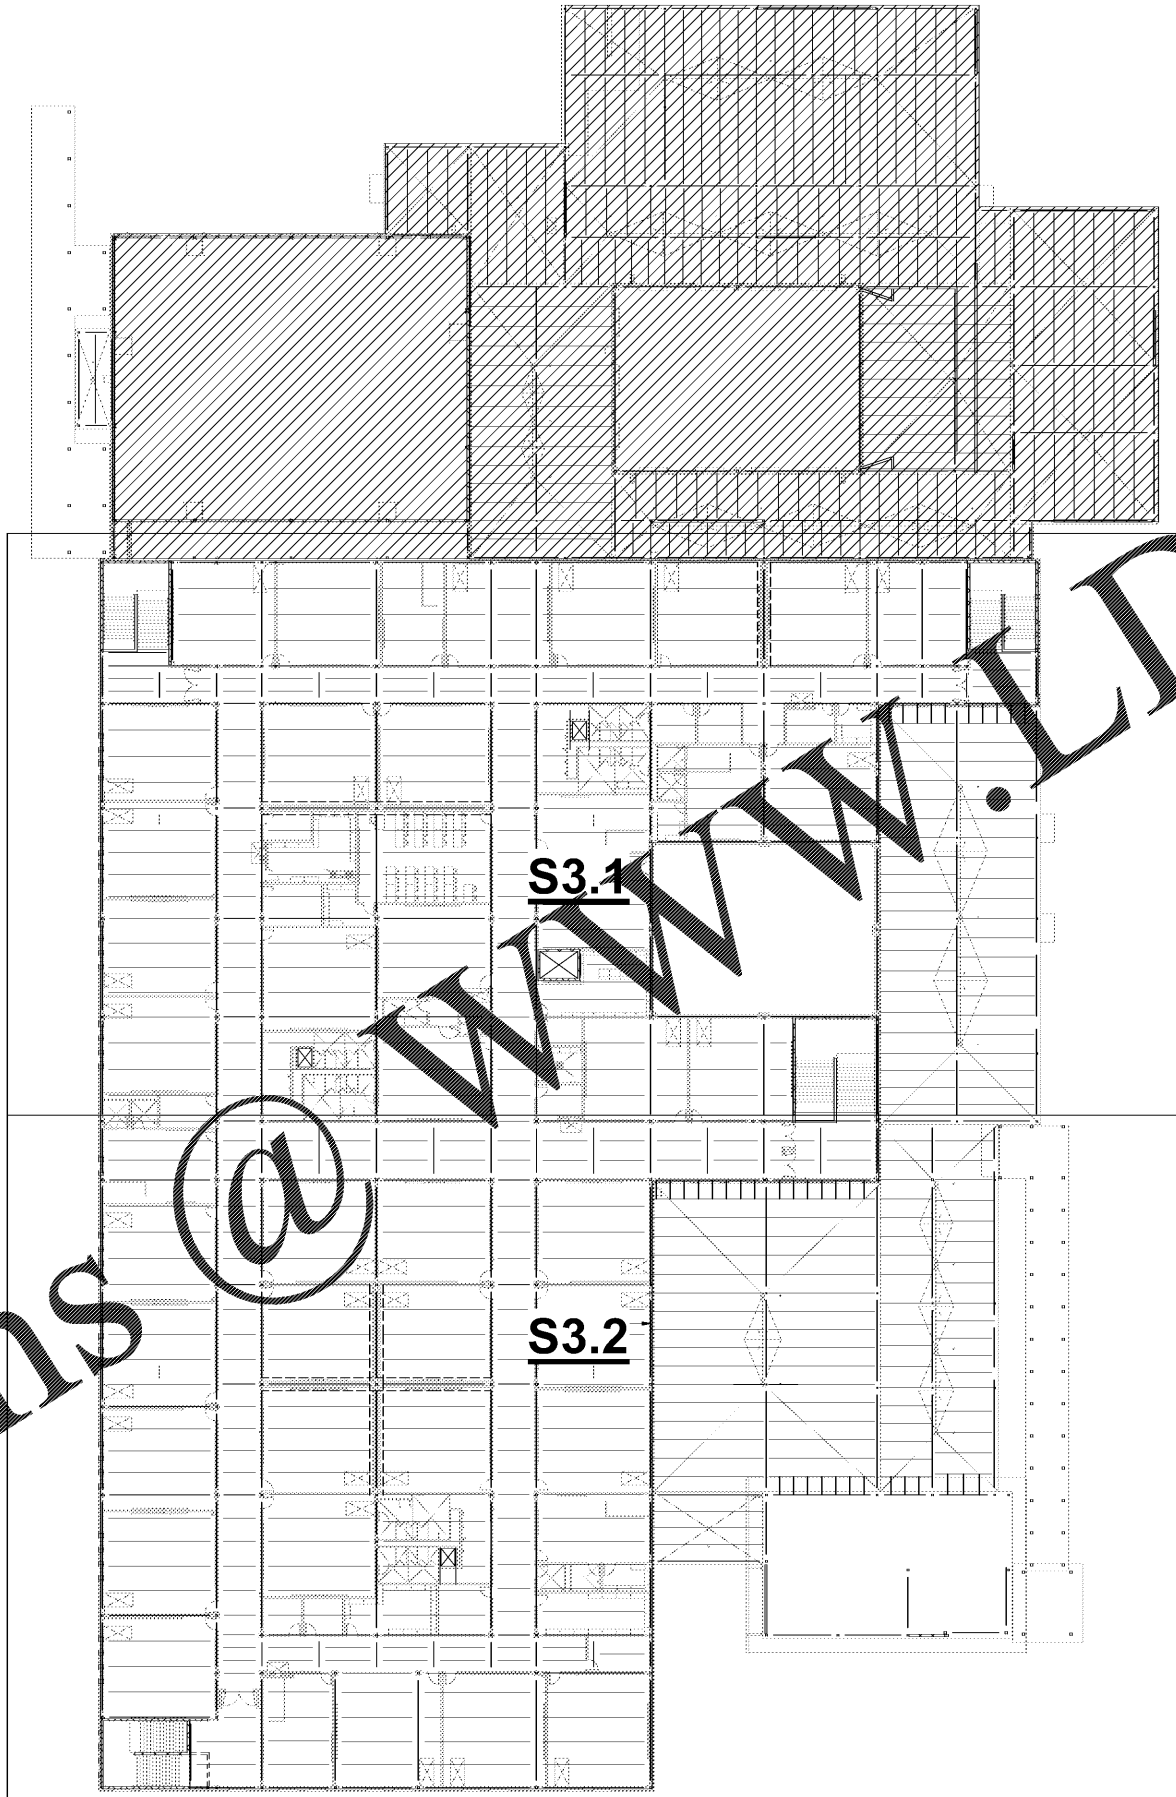

OVERALL FLOOR FRAMING PLAN  
 SCALE: 1" = 20'-0"

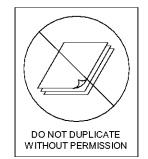

**PES** STRUCTURAL ENGINEERS  
 ADDRESS: 1632 Century Place NE, Suite 201, Atlanta, Georgia 30345  
 PHONE: 770-457-5533 FAX: 770-457-9099 WEB: www.pesengineers.com  
 PES PROJECT NUMBER: 0218161



S3.0