

| DRAWING ISSUE RECORD |               |     |
|----------------------|---------------|-----|
| DATE                 | REVISIONS     | NO. |
| 11-1-18              | ISSUED TO BID |     |
|                      |               |     |
|                      |               |     |



HARMONY LEAN AND LAY  
REPLACEMENT ELEMENTARY SCHOOL

6328 FACTORY SHOALS RD. SW  
ROCKY HOLLOW COUNTRY SCHOOL DISTRICT  
Cobb County, GA  
CDSO PROJECT No. A004 / DOE FACILITY CODE

DATE  
JUL 18 2019

JOB NO.  
SHL-002-18

DWG. BY  
TUL

CHK. BY  
RMS

SCALE  
1/8"=1'-0"


PROJECT  
30324

**cunningham forhand matthews moore**  
cunningham, forhand, matthews & moore, architects, inc. - 2011 manchester street, n.e. - atlanta, georgia 30324 - phone (404) 873-2152

**PARTIAL ROOF FRAMING PLAN**


SCALE: 1/8" = 1'-0"

- ROOF FRAMING PLAN NOTES:**
- DENOTES 22 GA 1-1/2" B WIDE RIB METAL ROOF DECK  
MINIMUM DECK PROPERTIES:  
Ip = 0.155 IN<sup>4</sup>/FT Sp = 0.138 IN<sup>4</sup>/FT  
Ib = 0.183 IN<sup>4</sup>/FT Sb = 0.152 IN<sup>4</sup>/FT
  - DENOTES TECTUM ROOF DECK (SEE ARCH)
  - T/STEEL = (+) 1/4" - 5/16" (UNLESS NOTED OTHERWISE)
  - GC SHALL VERIFY ALL OPENING DIMENSIONS WITH MECHANICAL
  - C = + DENOTES THE AMOUNT OF CAMBER IN THE BEAM OR GIRDER
  - (SDB) DENOTES SLOPES AT DECK BEAM ELEVATION
  - DENOTES MOMENT CONNECTION DESIGN CONNECTIONS FOR ALLOWABLE MOMENT CONNECTIONS BASED ON BEAM 3.0E FOREFIELD TO COLUMN
  - DENOTES BRACE FRAME (SEE ELEVATIONS)
  - DENOTES CMU 8" WALL BELOW
  - ALL MISC SOFFIT FRAMING SHALL BE SUPPORTED UNDER 4x4 (MIN)

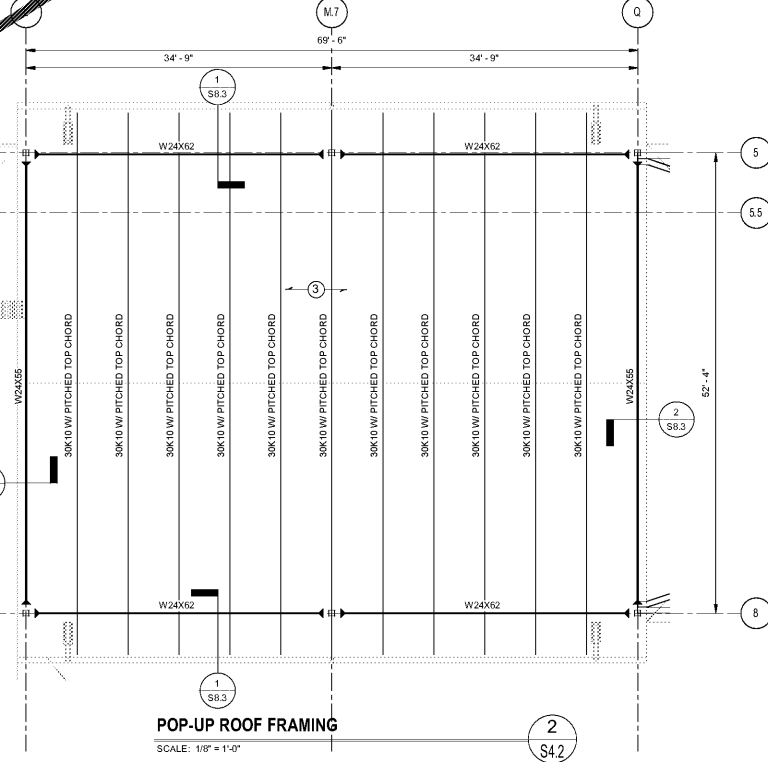


**POP-UP ROOF FRAMING**

SCALE: 1/8" = 1'-0"

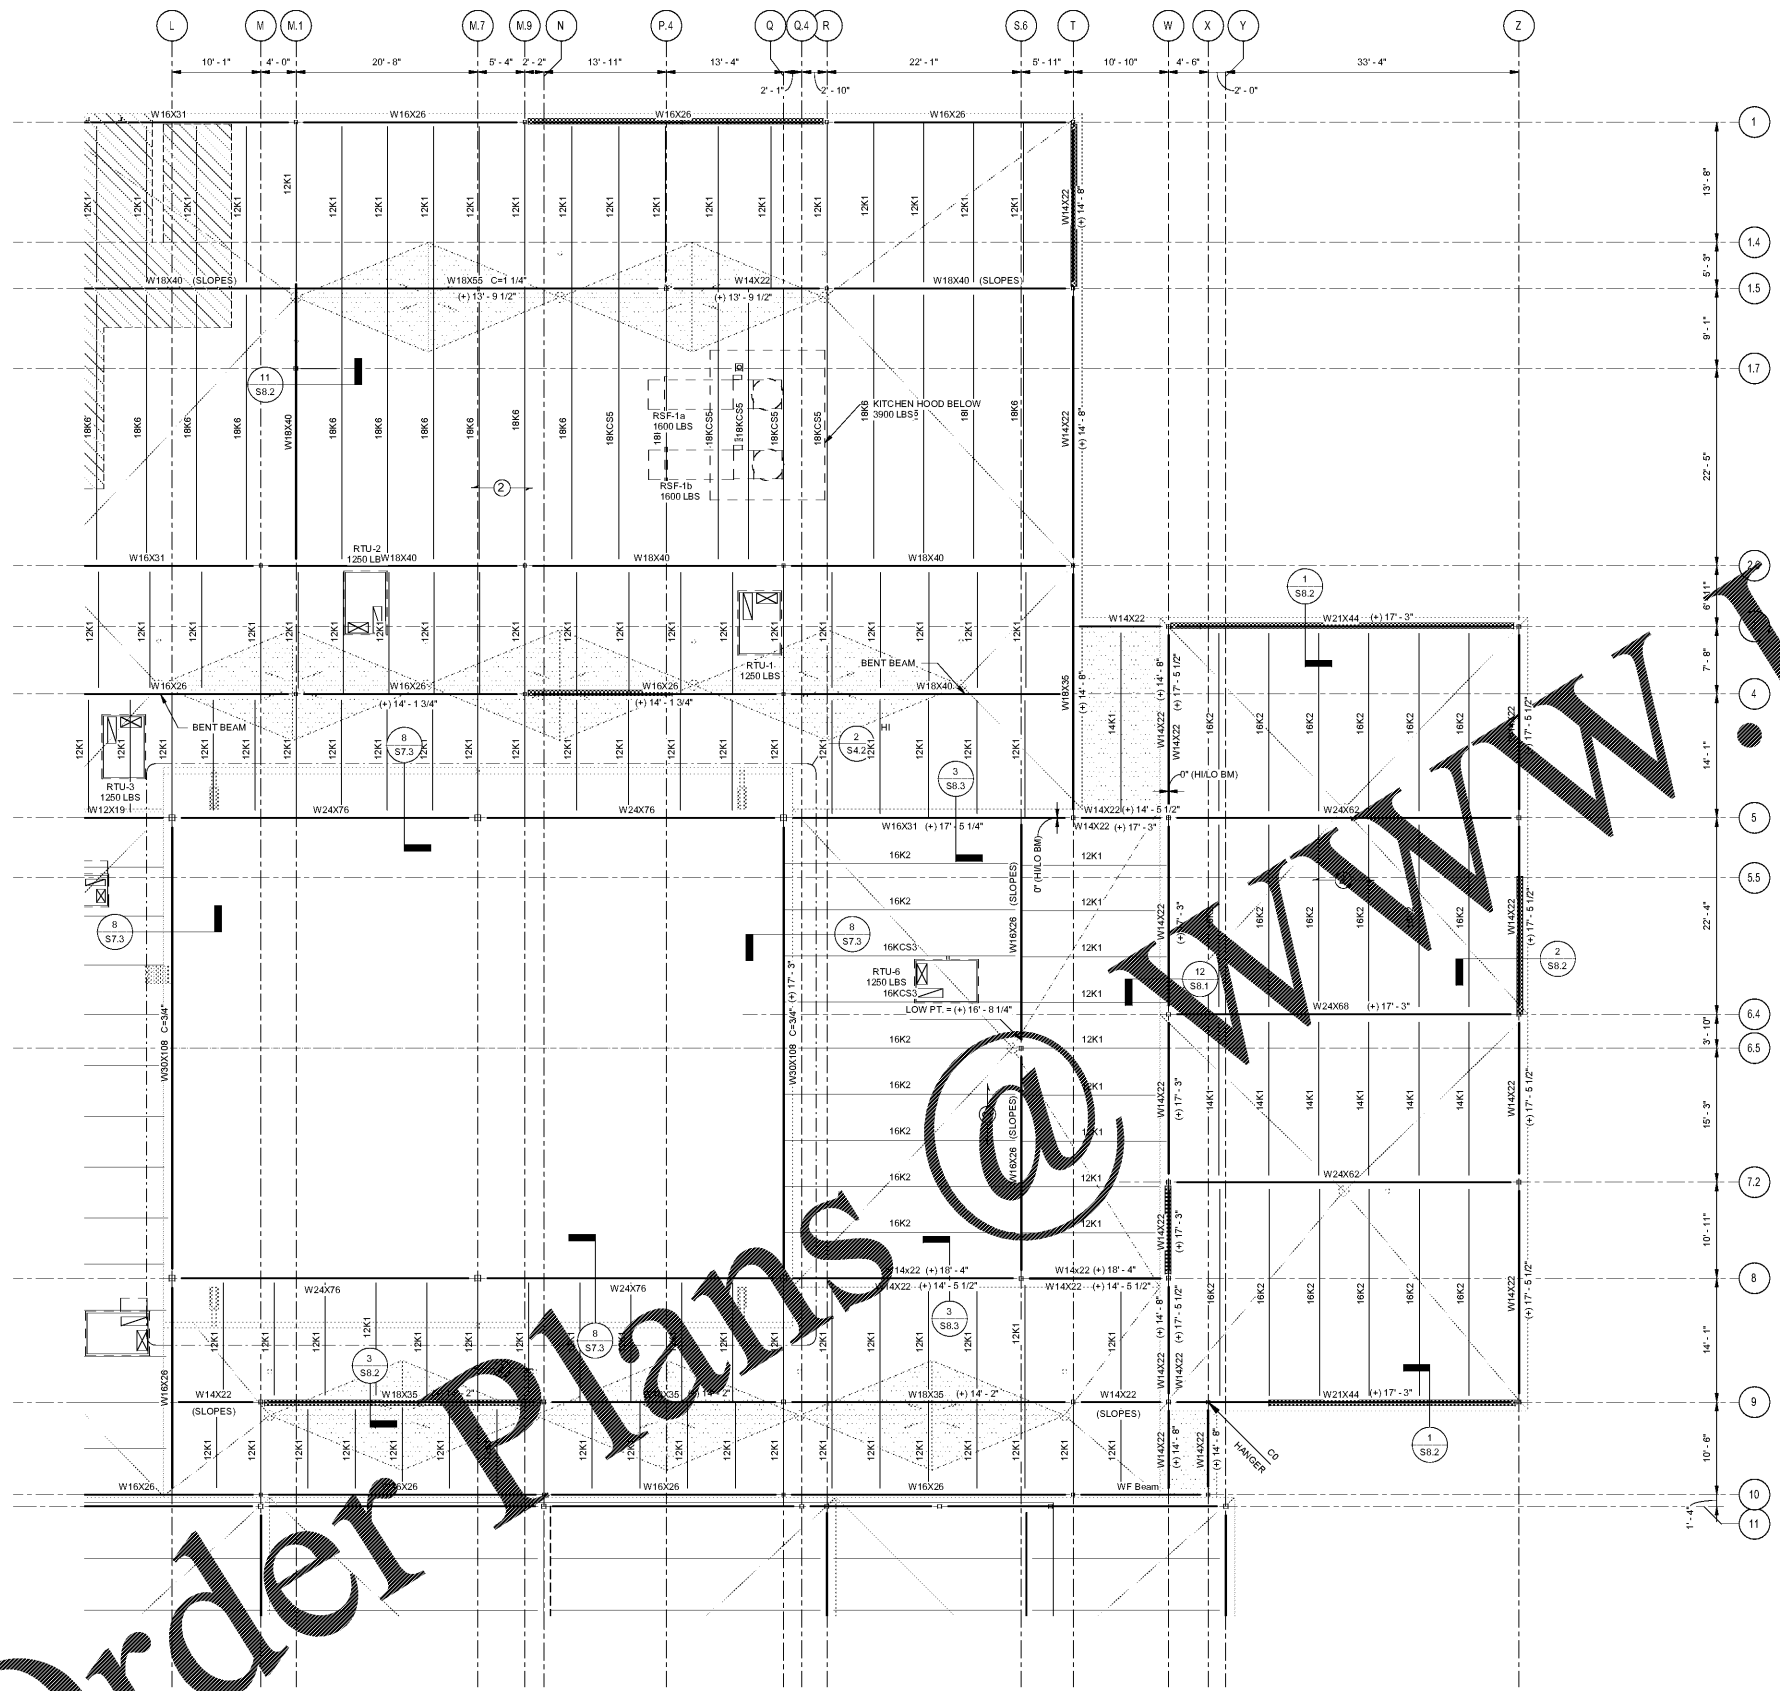

Order Plans @ [www.LDOnline.com](http://www.LDOnline.com)

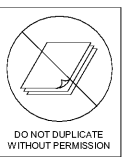

**PES STRUCTURAL ENGINEERS**  
ADDRESS: 1832 Century Place NE, Suite 201, Atlanta, Georgia 30345  
PHONE: 770.457.5533 FAX: 770.457.8099 WEB: www.pesengineers.com  
PES PROJECT NUMBER: 2218161

S4.2

11/01/2018