


DATE	REVISIONS	NO.
11-1-18	ISSUE TO BID	


HARMONY LELAND-COOPER
REPLACEMENT ELEMENTARY SCHOOL
6326 FACTORY SHOALS RD SW
HABLETON, GA 30226
FOR COBB COUNTY SCHOOL DISTRICT
C-100 PROJECT NO. 4494 / DOE FACILITY SIDE #188
JOB NO. 58-1-202-18
DATE: JUL 16, 2019
DRAWN BY: AK

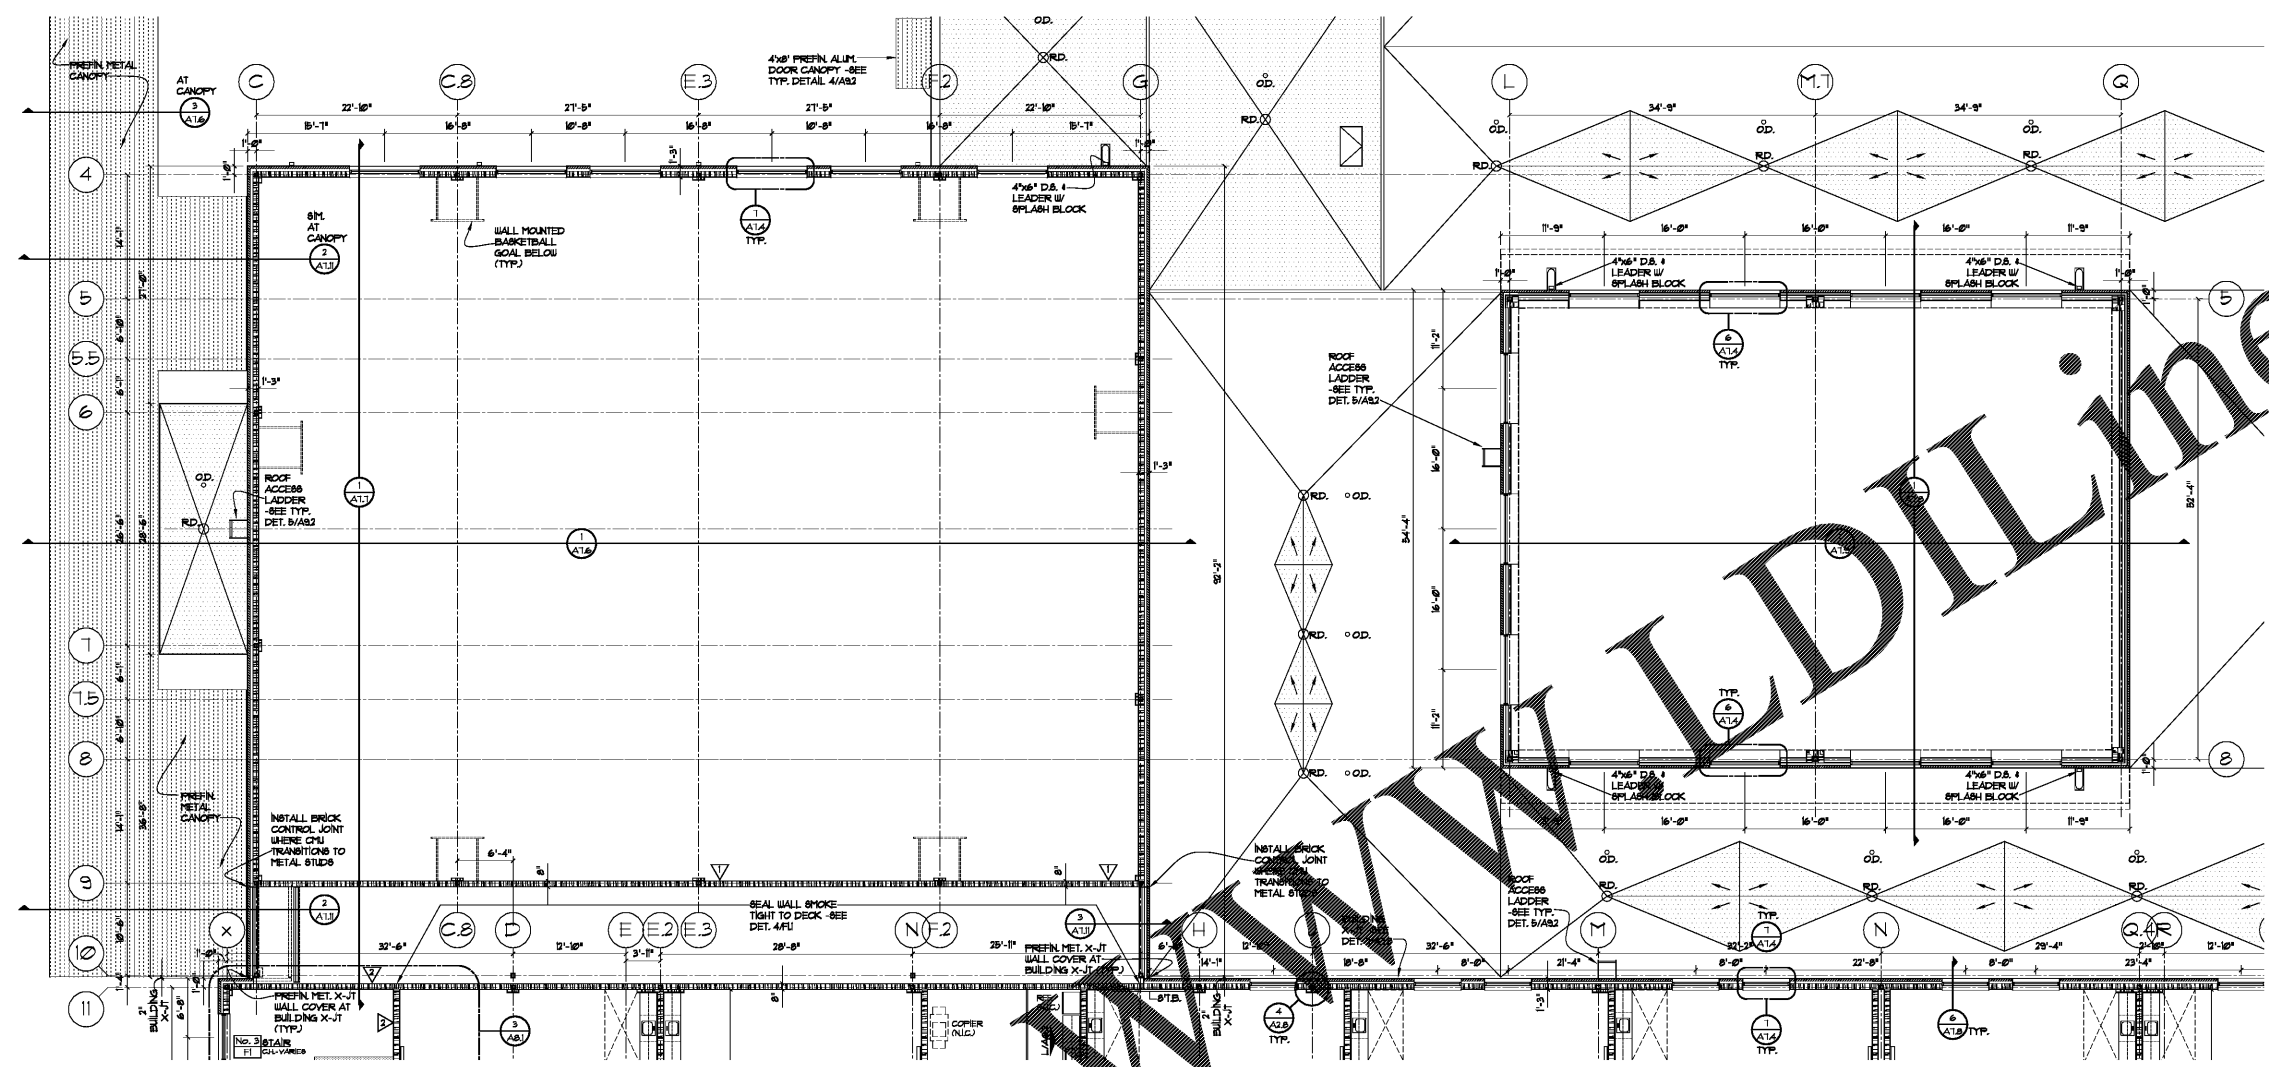


LEGEND

- BRICK VENEER W/ CONG. BLOCK & 2 1/2\"/>


CAFETERIA GYMNASIUM CLERESTORY PLANS

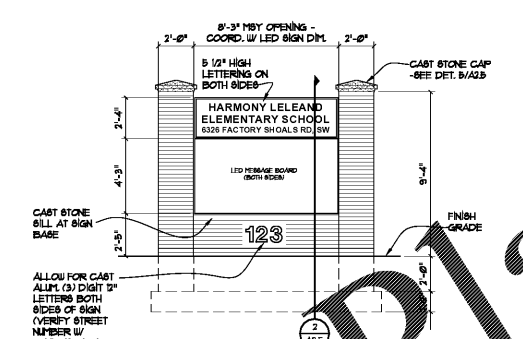


A FRONT ELEVATION AT LED MARQUEE SIGN
1/4\"/>

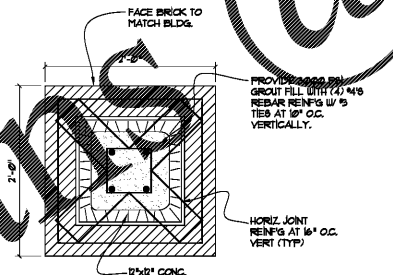


3 TYP. BRICK PIER DETAIL AT MARQUEE SIGN
1/4\"/>

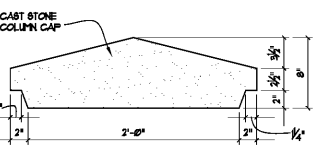


5 CAST STONE BRICK PIER CAP
1/4\"/>

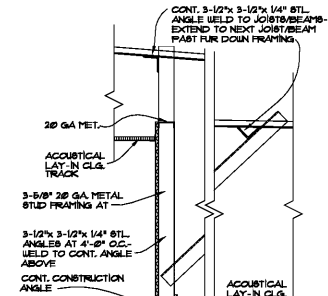


1 TYP. CEILING FUR DOWN
1/4\"/>

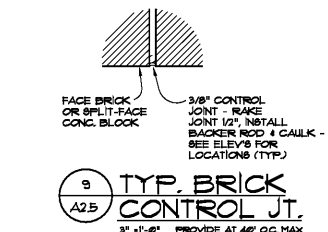


9 TYP. BRICK CONTROL JT.
3\"/>

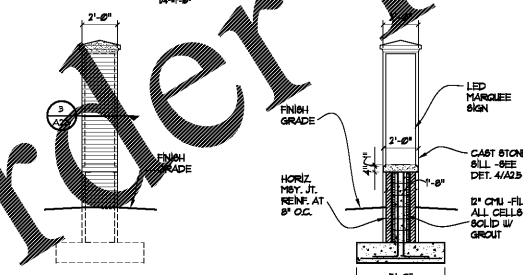


B SIDE ELEVATION AT LED MARQUEE SIGN
1/4\"/>

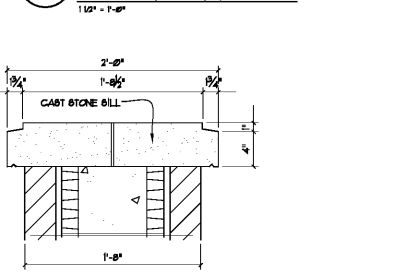


4 CAST STONE SIGN BASE SILL
1/4\"/>

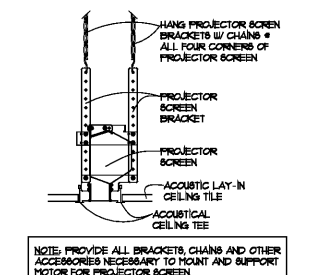


6 MOTORIZED PROJ. SCREEN DETAIL
1\"/>

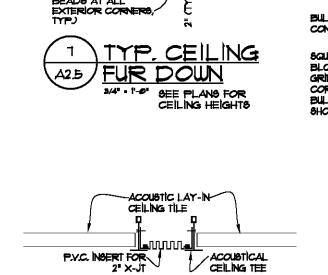


8 CLG. X-JT
3\"/>

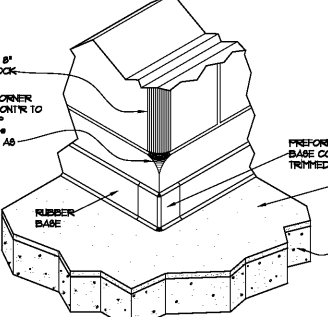

10 TYP. DET. AT EXT. CONG. BLOCK CORNERS AND RUBBER BASE
1/4\"/>

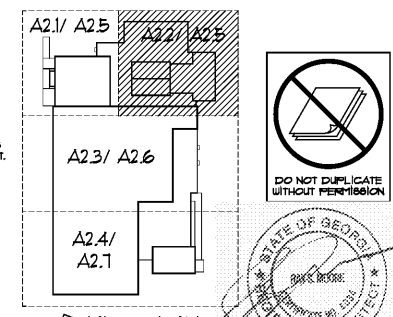

KEY PLAN

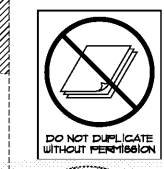

Order Plans @

www.worldline.com

cunningham, forehand, matthews & moore, architects, inc. - 2011 manchester street, n.e. - atlanta, georgia 30324 - phone (404) 873-2152