



DRAWING ISSUE RECORD		
DATE	REVISIONS	NO.
11-1-18	ISSUE TO BID	

HARMONY LELAND-CLARK
REPLACEMENT ELEMENTARY SCHOOL
6326 FACTORY BOARDS RD.
HABLETON, GA 30136
FOR COBB COUNTY SCHOOL DISTRICT
CJOB PROJECT NO. 14884 / DOE FACILITY CODE 8788


DATE: JUL 16, 2019
JOB NO: SHL-1502-18
DRAWN BY: AK

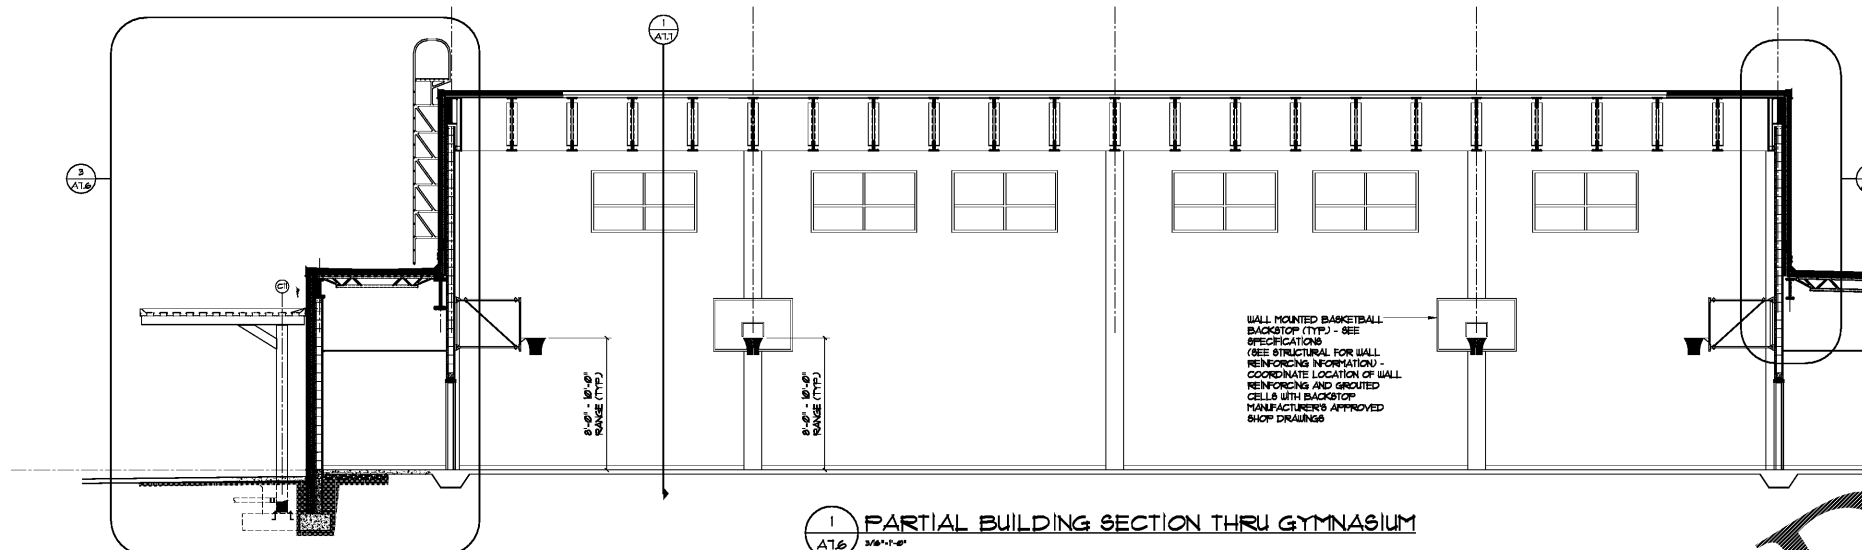

1 PARTIAL BUILDING SECTION THRU GYMNASIUM
A1.6 3/4"=1'-0"

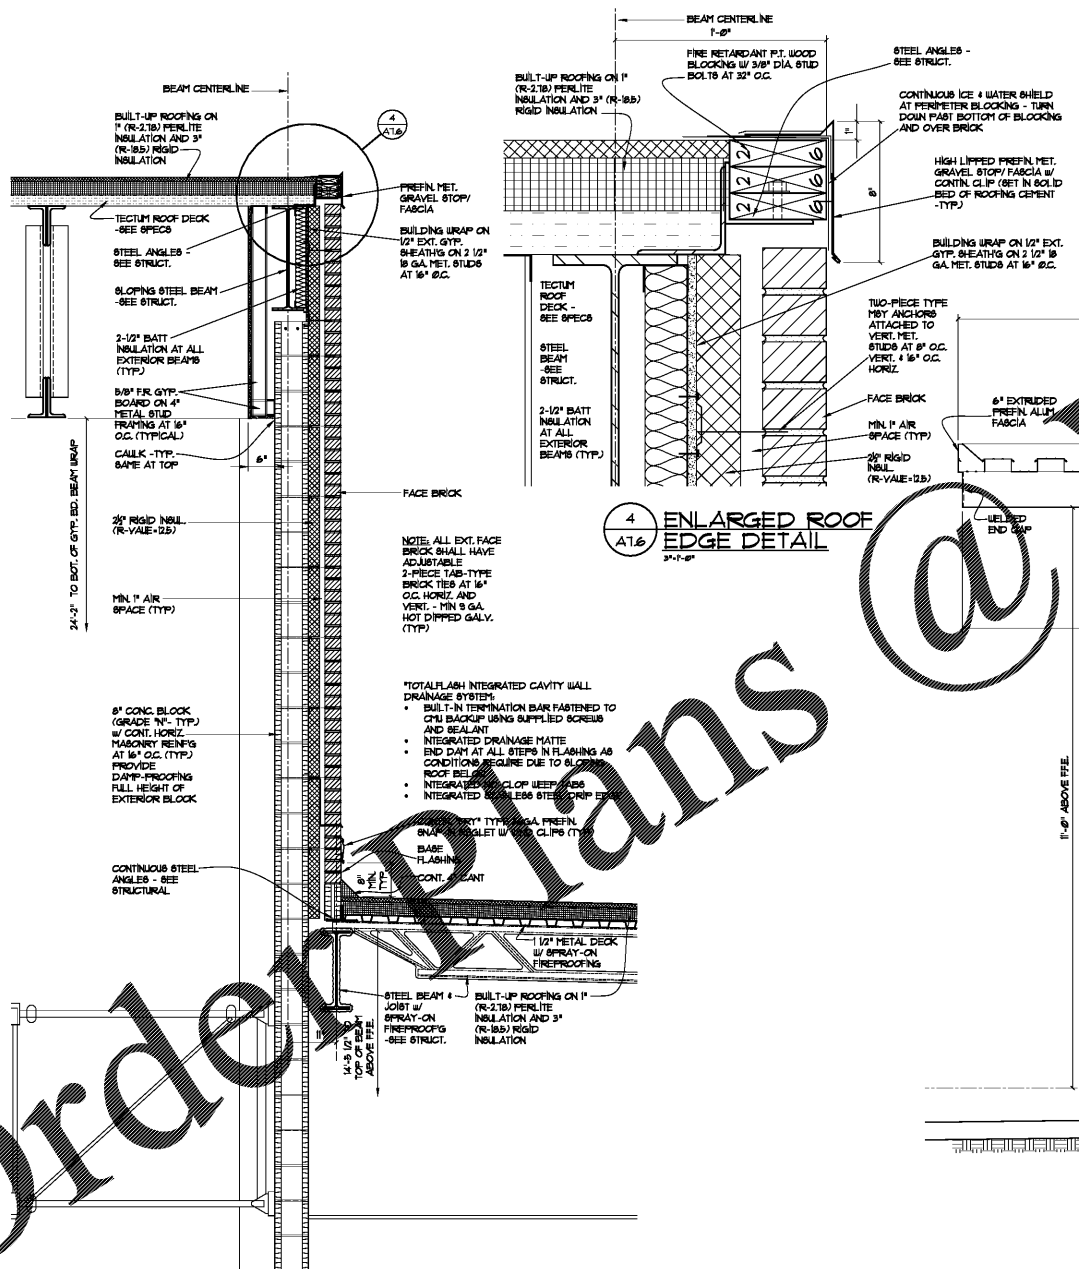


4 ENLARGED ROOF EDGE DETAIL
A1.6 3/4"=1'-0"

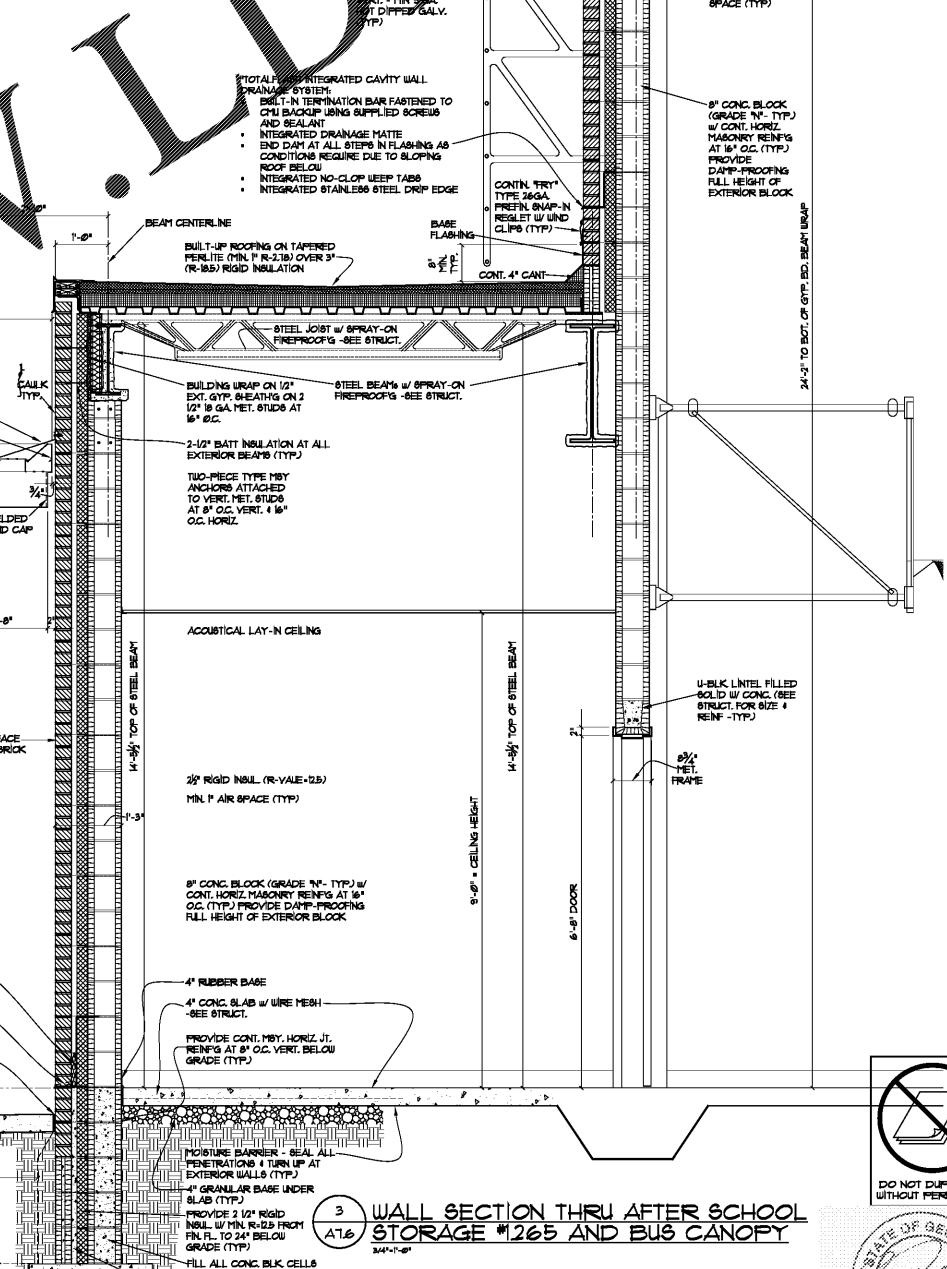

3 WALL SECTION THRU AFTER SCHOOL STORAGE #265 AND BUS CANOPY
A1.6 3/4"=1'-0"

2 WALL SECTION
A1.6 3/4"=1'-0"

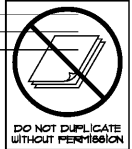

cunningham, forehand, matthews & moore, architects, inc. - atlanta, georgia 30324 - phone (404) 873-2152