



DATE	REVISION	NO.
11-1-10	ISSUE TO BID	


**cunningham forhand matthews moore**  
 HARTONY LELAND-CLAY SCHOOL REPLACEMENT ELEMENTARY SCHOOL  
 6206 FACTORY ROAD, SUITE 100, HAMILTON, GA 30146  
 FOR COBES COUNTY SCHOOL DISTRICT  
 COBES PROJECT NO. 14864 / DOE FACILITY CO. 898  
 DATE: JUL 16, 2010  
 JOB NO. SH-1502-10  
 DRAWN BY: JAC  
 CHECKED BY: JAC  
 2011 manchester street, n.e. - atlanta, georgia 30324 - phone (404) 873-2152  
 STATE OF GEORGIA REGISTERED ARCHITECT

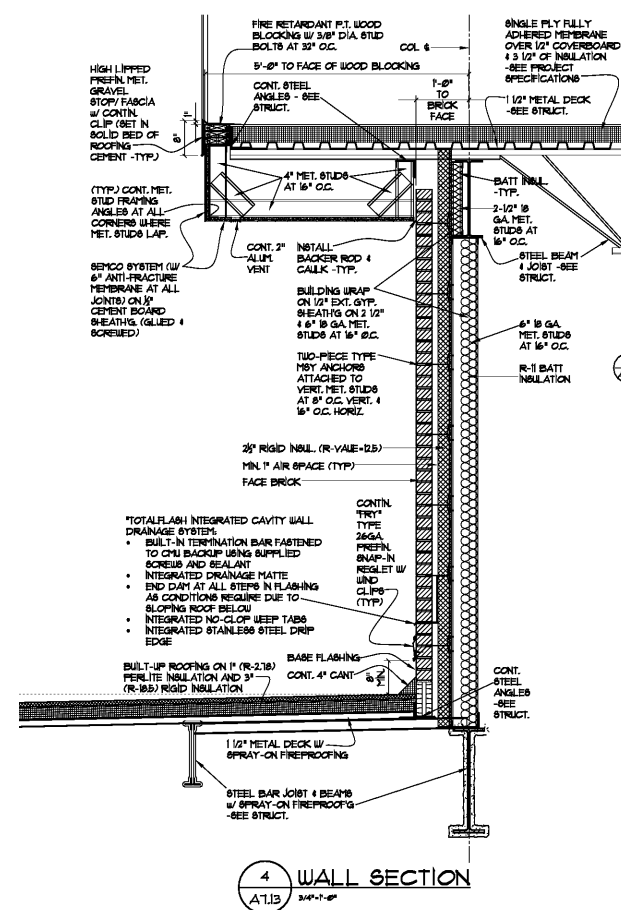


1 PARTIAL BUILDING SECTION THRU MAIN LOBBY  
3/16-11-10

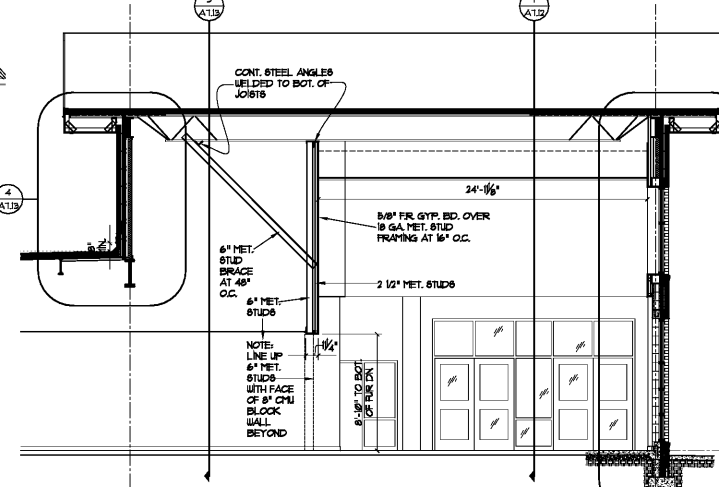


2 PARTIAL BUILDING SECTION THRU RECEPTION & SECURE LOBBY  
3/16-11-10

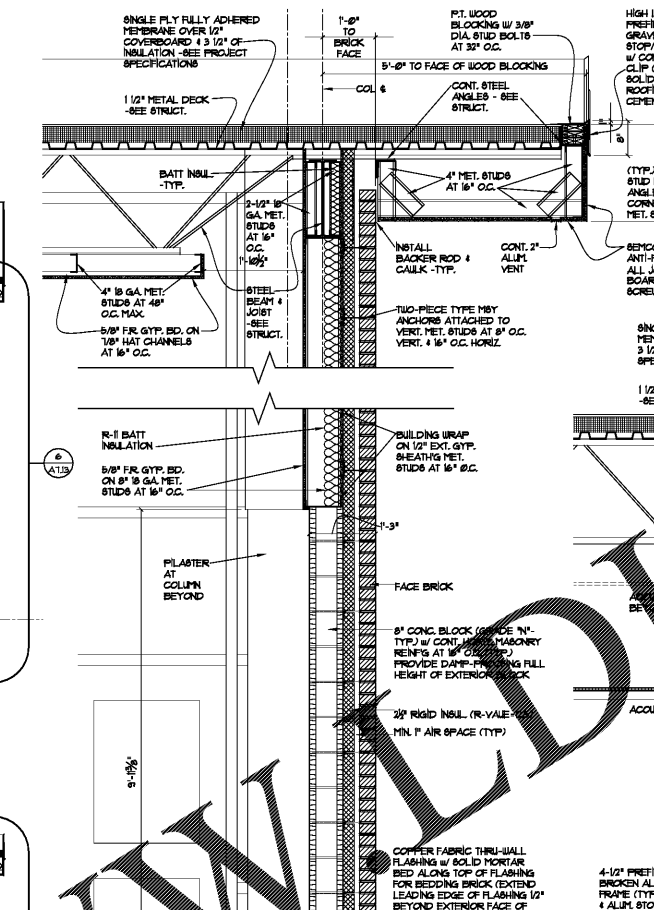


1 WALL SECTION  
3/16-11-10

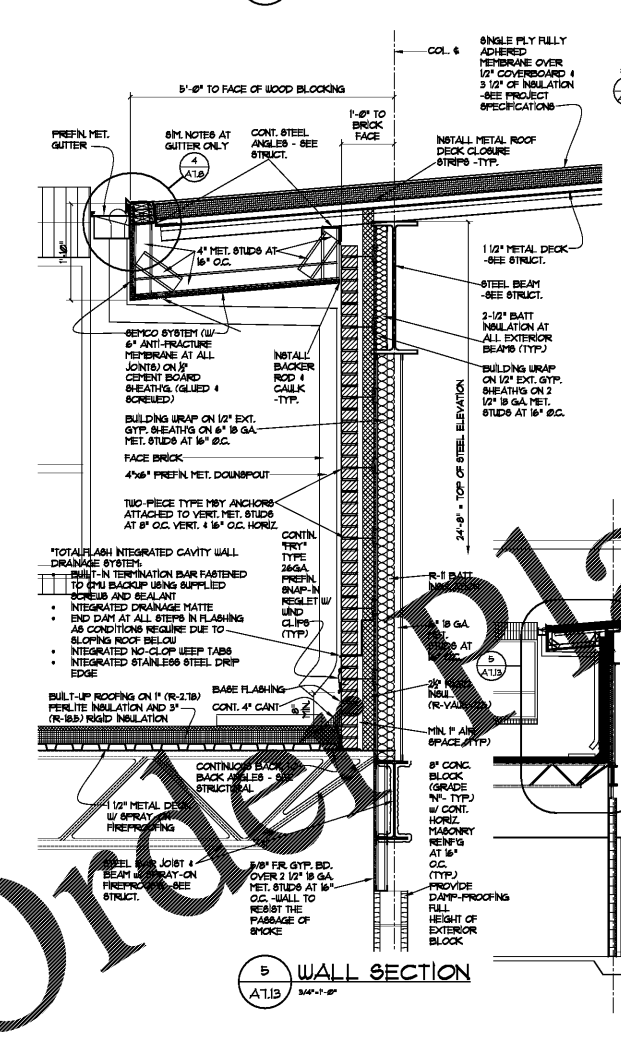



4 WALL SECTION  
3/16-11-10

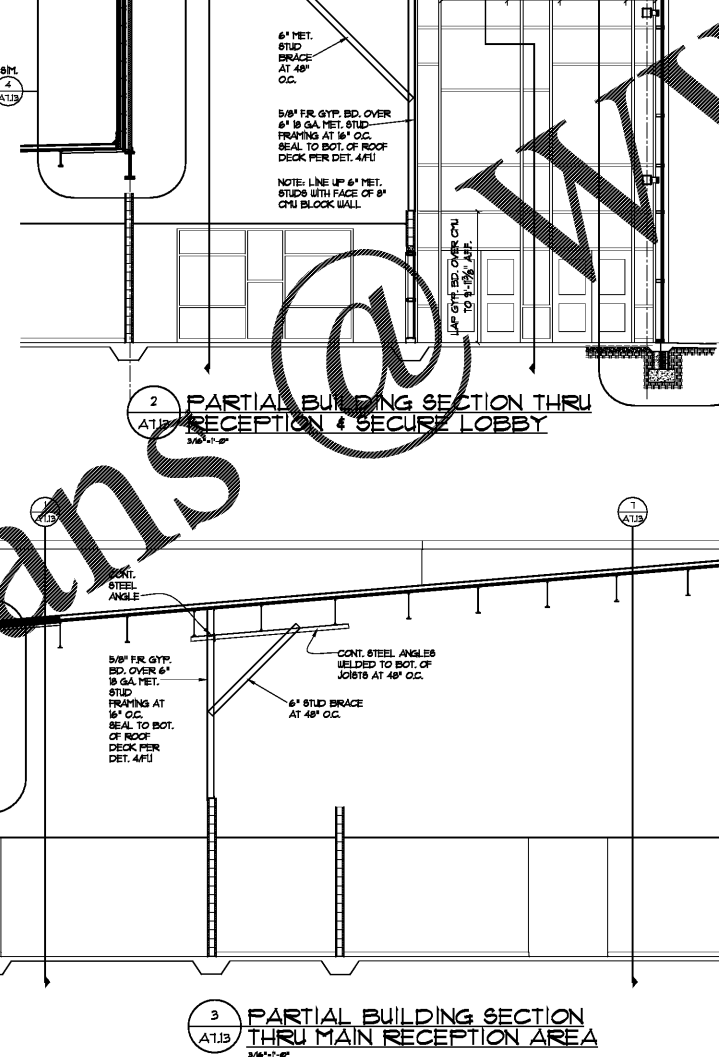

3 PARTIAL BUILDING SECTION THRU MAIN RECEPTION AREA  
3/16-11-10

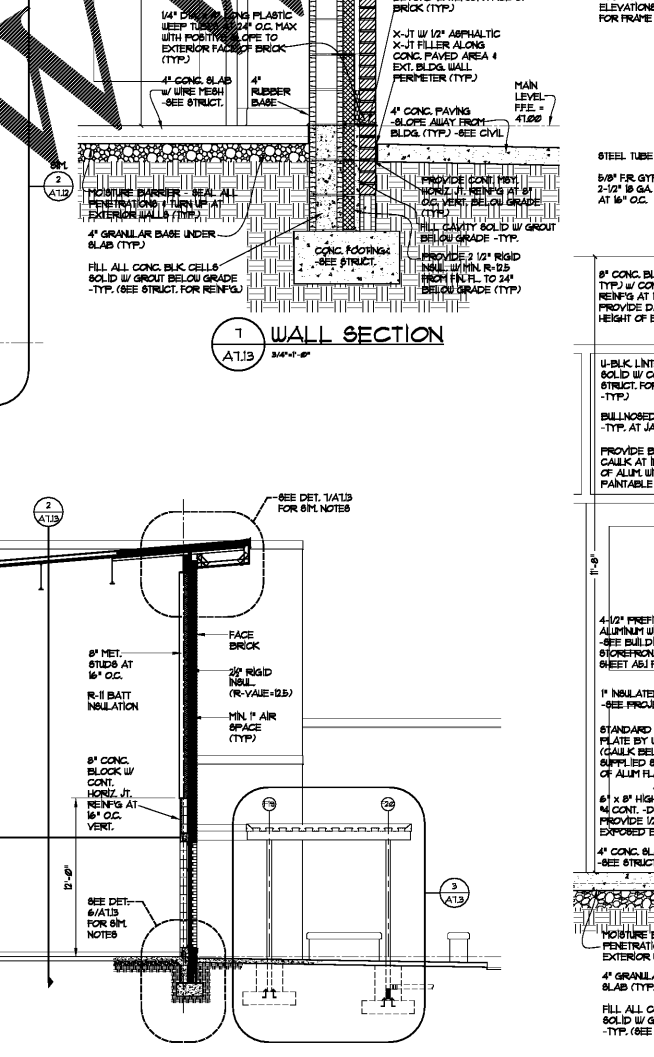

6 WALL SECTION  
3/16-11-10

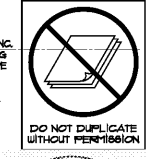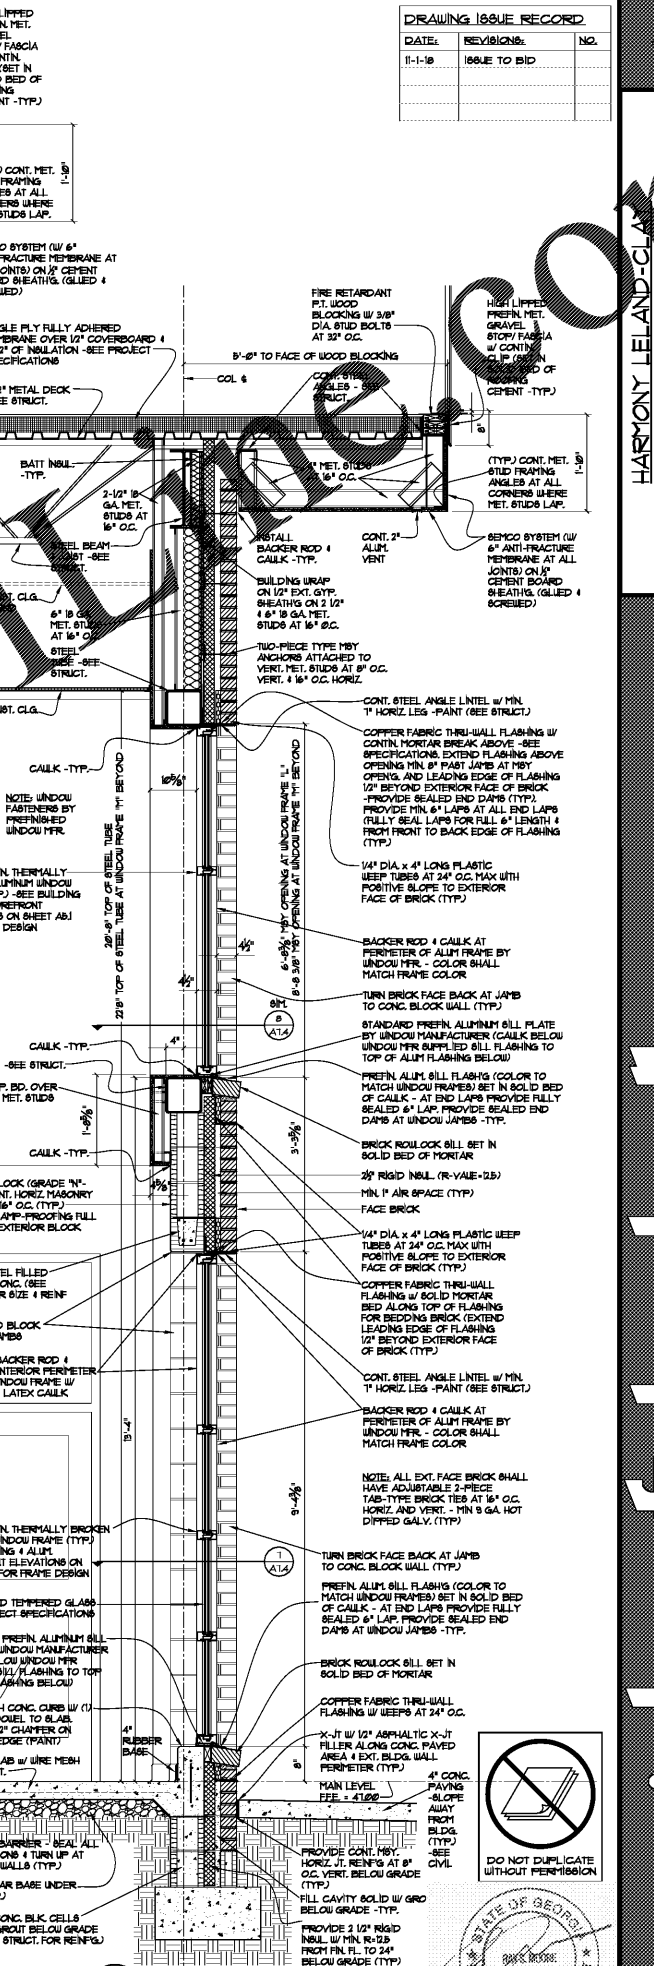

DO NOT DUPLICATE WITHOUT PERMISSION