


DRAWING ISSUE RECORD		
DATE	REVISIONS	NO.
11-1-18	ISSUE TO B'D	

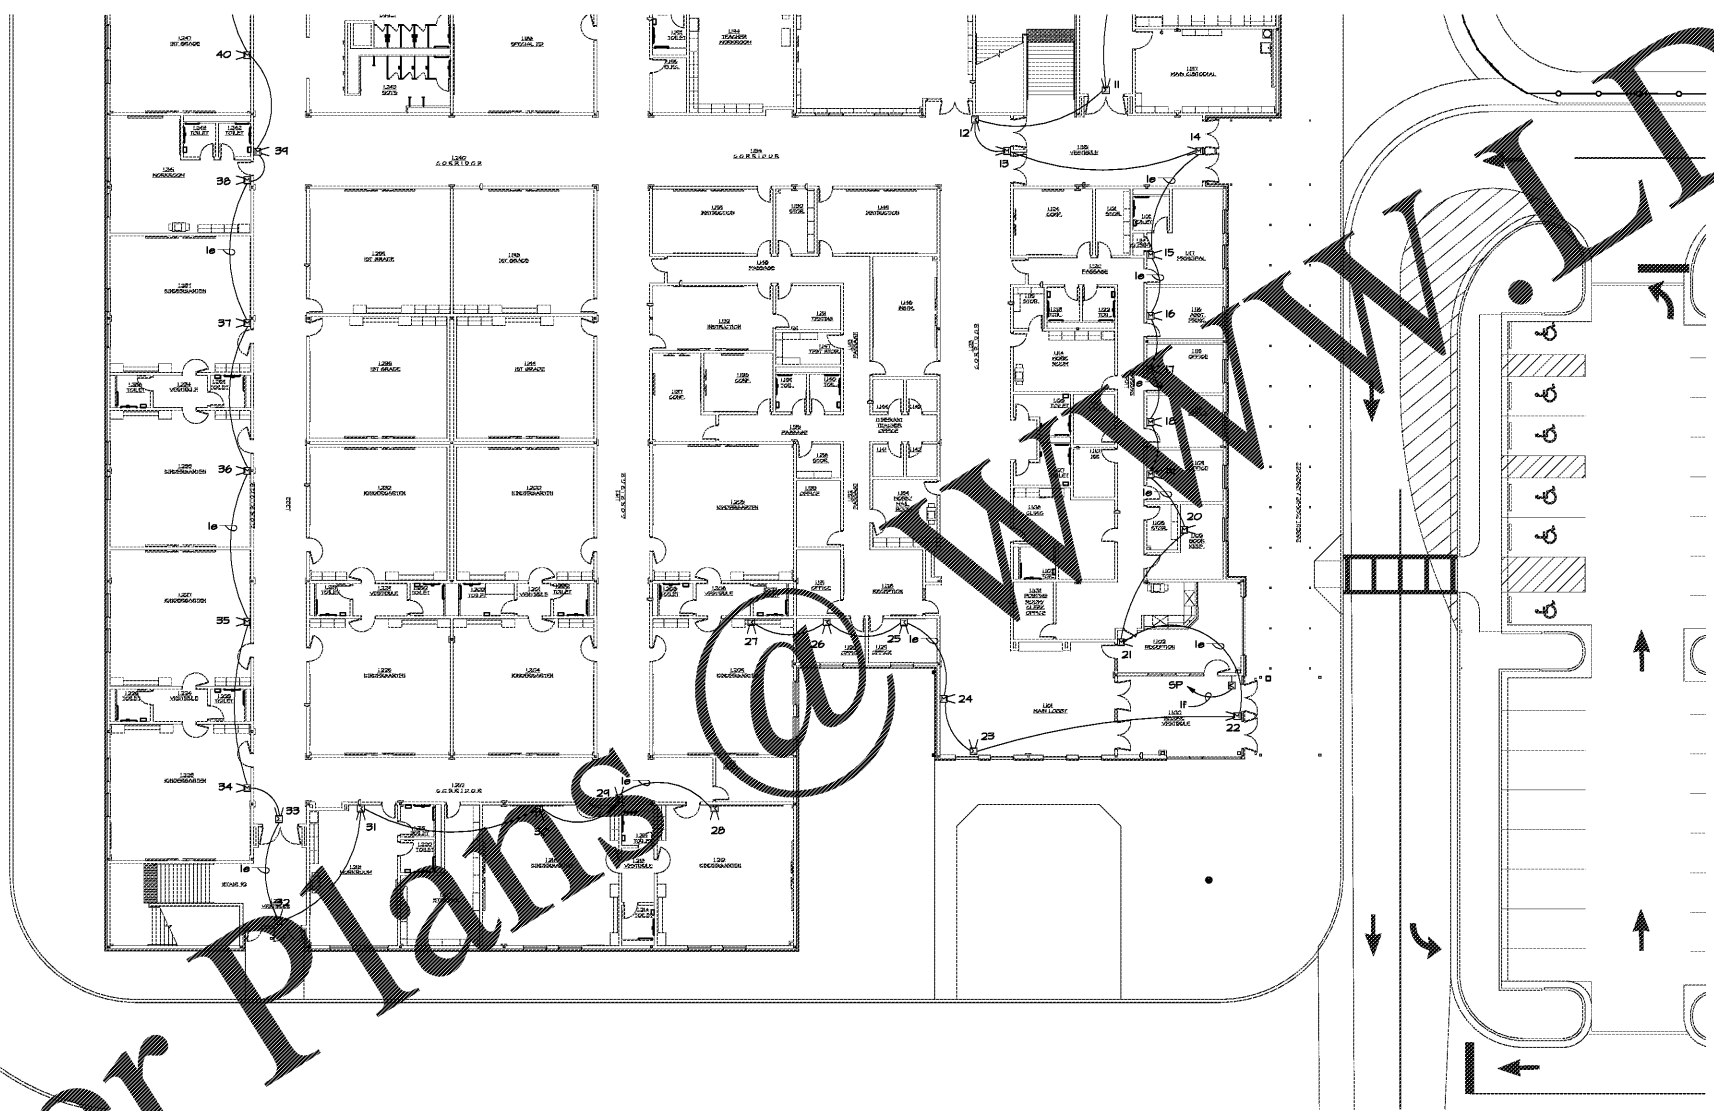

1 MAIN LEVEL FLOOR PLAN - SECURITY
E5.2 1/16"=1'-0"

HARMONY LELAND-CITY SCHOOL
REPLACEMENT ELEMENTARY SCHOOL

6528 FACTORY SCHOOLS RD., NW
MABLETON, GA 30126
FOR COBB COUNTY SCHOOL DISTRICT
COBB COUNTY, GA
CCSD PROJECT No. ADH / DDE FACILITY CODE

DATE: JULY 16, 2019
JOB NO.: B-L-1507-18
DWG. BY: G.S.H.
CHK. BY: G.L.K.

cunningham forehand matthews moore

cunningham, forehand, matthews & moore, architects, inc. - 2011 manchester street, n.e. - atlanta, georgia 30324 - phone (404) 873-2152



E5.2

Order Plans @ WWW.LDLine.com