

WALL FINISH SCHEDULE					
CODE	PRODUCT	MANUFACTURER/SUPPLIER	STYLE/ COLOR	LOCATION	NOTES
WC-1	WALLOVERING	WOLF GORDON	BNR 7-7769 BONAIRE/PUMPKIN (RAL-ROADED HORIZONTALLY); SIFT OF HOPE #1542133	COURTYARD	INSTALL PER MANUFACTURER'S INSTRUCTIONS (CHANGE THE ORIENTATION TO HORIZONTAL. SUPPLIED BY ASHLEY AND INSTALLED BY G.C.)
WC-2	WALLOVERING	MDC	ROMANCE; EBONY; MCD2107	BEDDING	INSTALL PER MANUFACTURER'S INSTRUCTIONS. SUPPLIED BY ASHLEY AND INSTALLED BY G.C.
WC-3	WALLOVERING	YORK	866 MAGNOLIA HOME. PATTERN MH1516 WATERCOLOR CHECK 20.6" REPEAT	SHOWROOM 128	INSTALL PER MANUFACTURER'S INSTRUCTIONS. SUPPLIED BY ASHLEY AND INSTALLED BY G.C.

GENERAL PAINTING NOTES

- A. ALL PAINT TO BE SHERWIN WILLIAMS PROMAR 200.
- B. ALL PAINT SPECIFIED ON FLOOR PLAN INDICATES COLOR BELOW 10'-0" AND/OR CROWN MOLDING UNLESS NOTED OTHERWISE.
- C. MINIMUM OF TWO COATS REQUIRED. APPLY PAINT TO COVER.
- D. ALL NEW AND EXISTING PAINT-GRADE SHOWROOM TRIM TO BE PAINTED SW6385 DOVER WHITE, SEMI-GLOSS FINISH, UNLESS NOTED OTHERWISE.
- E. ALL PAINT TRANSITIONS DESIGNATED ON PLAN BY AND ARROW. SEE PAINT FINISH DETAIL.
- F. ON BULLNOSE CORNERS PAINT SHOULD TERMINATE AT THE MIDPOINT OF THE RADIUS, SEE PAINT FINISH DETAIL.
- G. BASE PAINT BID INCLUDES ONLY PAINT COLORS SPECIFIED ON PAINT AND MOLDING PLANS.
- H. ALL SHOWROOM WALL PAINT BELOW CROWN MOLDING TO BE EGGSHELL FINISH UNLESS NOTED OTHERWISE.
- I. ALL NEW CONDUIT TO BE PAINTED TO MATCH CEILING. SW8108 LATTE.
- J. CONTRACTOR TO PROTECT ALL ADJACENT SURFACES FROM PAINT.
- K. ALL AREAS OF BASE MOLDING WALL PATCHES MUST BE PRIMED & READY FOR PAINT. IF WALL IS NOT SHOWN PAINTED OWNER MUST PAINT TO MATCH.

PAINTING PLAN KEY NOTES



PT 1	EXISTING WOOD SHELVING TO BE PAINTED EXTRA WHITE SW7006, SEMI-GLOSS FINISH.
PT 2	EXISTING CEILING ELEMENTS TO BE PAINTED EXTRA WHITE SW7006, EGGSHELL FINISH. PAINT TO BE SPRAYED NOT BRUSHED.
PT 3	PAINT WALL SUPPORT STUDS ABOVE WALL SURFACE TO MATCH CEILING COLOR SW8108 LATTE, FLAT FINISH.
PT 4	EXISTING WOOD FIREPLACE TO BE PAINTED SW7069 IRON ORE, EGGSHELL FINISH.
PT 5	EXISTING WOOD OPENINGS TO BE PAINTED EXTRA WHITE SW7006 SEMI-GLOSS FINISH.
PT 6	WALLS WITH A DOUBLE CROWN MOLDING AT 10'-0" FT AND 12'-0" BOTH TO BE PAINTED EXTRA WHITE SW7006, SEMI-GLOSS FINISH. PAINT BETWEEN CROWN TO MATCH WALL BELOW WHERE NEW PAINT IS SPECIFIED.

PAINT KEY

MOLDING	EXTRA WHITE SW7006
CEILING (AREA ABOVE TOP CROWN TO MATCH EXISTING)	SW8108 LATTE
WALLS	SW6935 DETERMINED ORANGE
	SW7057 SILVER STRAND
	SW7069 IRON ORE
	SW7643 PUSSYWILLOW
	SW0055 LIGHT FRENCH GRAY
	SW7017 DORIAN GRAY
CEILING GRIDS	SW7006 EXTRA WHITE


PAINT FINISH DETAILS

TYPICAL RADIUS CORNER ON EDGE OF WALL

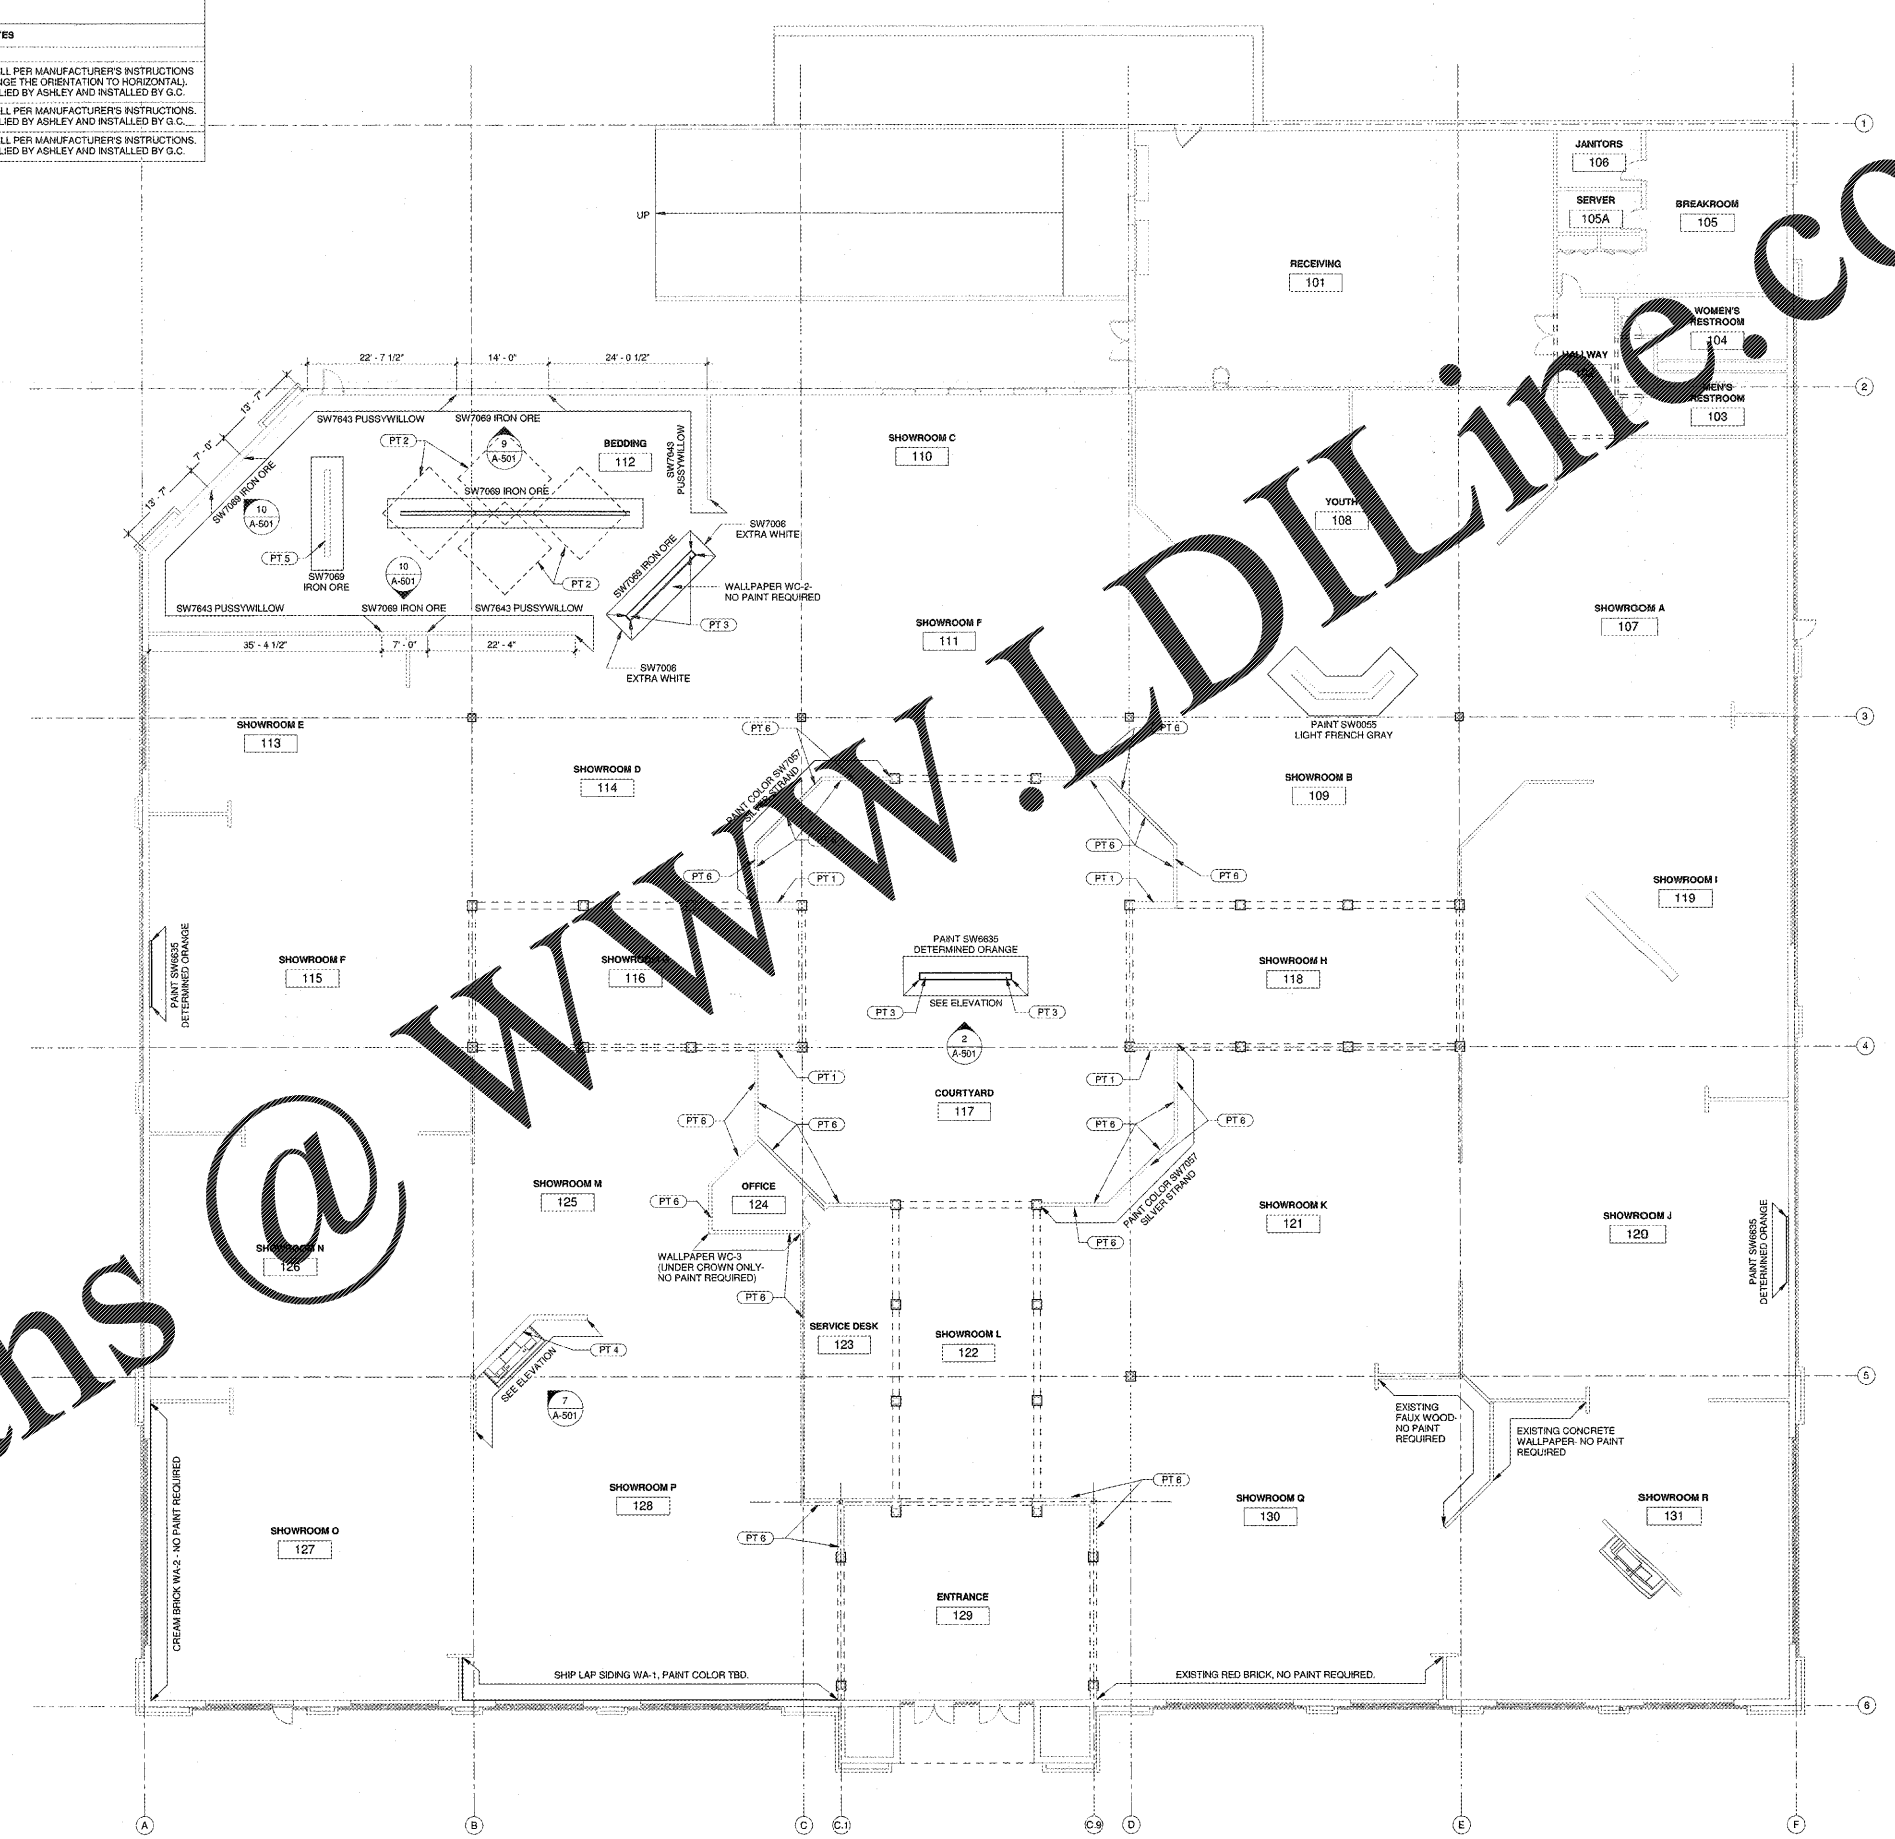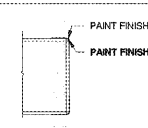

1 WALL FINISHES FLOOR PLAN - PAINTING
3/32" = 1'-0"

ROBERTSON INDIA ROOF ARCHITECTS ENGINEERS
3440 Preston Ridge Rd. Suite 275-A Marietta, GA 30065
770.974.2600 / www.rir.com

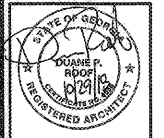

ASHLEY HOMESTORE
2475 MARKETPLACE BLVD
Cumming, GA 30040
FOR **ASHLEY HOMESTORE**
One Ashley Way
Arcadia, WI 54612

REVISIONS

NO.	DESCRIPTION

DATE 10-29-2018
PROJECT NUMBER 18-303
SHEET NUMBER A-106

Order Plans @