

CHAPMAN GRIFFIN LANIER SUSSENBACK ARCHITECTS
 2970 Clairmont Rd., Suite 420
 Atlanta, GA 30329
 P: 404.633.3245
 F: 404.633.1736

RELEASED FOR CONSTRUCTION
 CONSULTANT
SPURLOCK ASSOCIATES, INC.

2970 Clairmont Rd., Suite 420
 Atlanta, GA 30329
 P: 404.633.3245
 F: 404.633.1736




DATE	NO.	DESCRIPTION
10/11/18		ISSUE FOR SUBMITTAL
10/29/18		ISSUE FOR BID

**FIVE FORKS MIDDLE SCHOOL
 HVAC & ROOFING RENOVATIONS**
 FACILITY NO. 667-0279
 3250 River Drive, Lawrenceville, GA 30044
 GWINNETT COUNTY SCHOOL DISTRICT

SHEET TITLE
PARTIAL FLOOR PLAN - ELEC

PROJECT NO.
18007.02
 DATE
OCTOBER 11, 2018

DRAWN BY: G.L.C.
 CHECKED BY: G.L.C.
 SHEET NO.
E-1.12

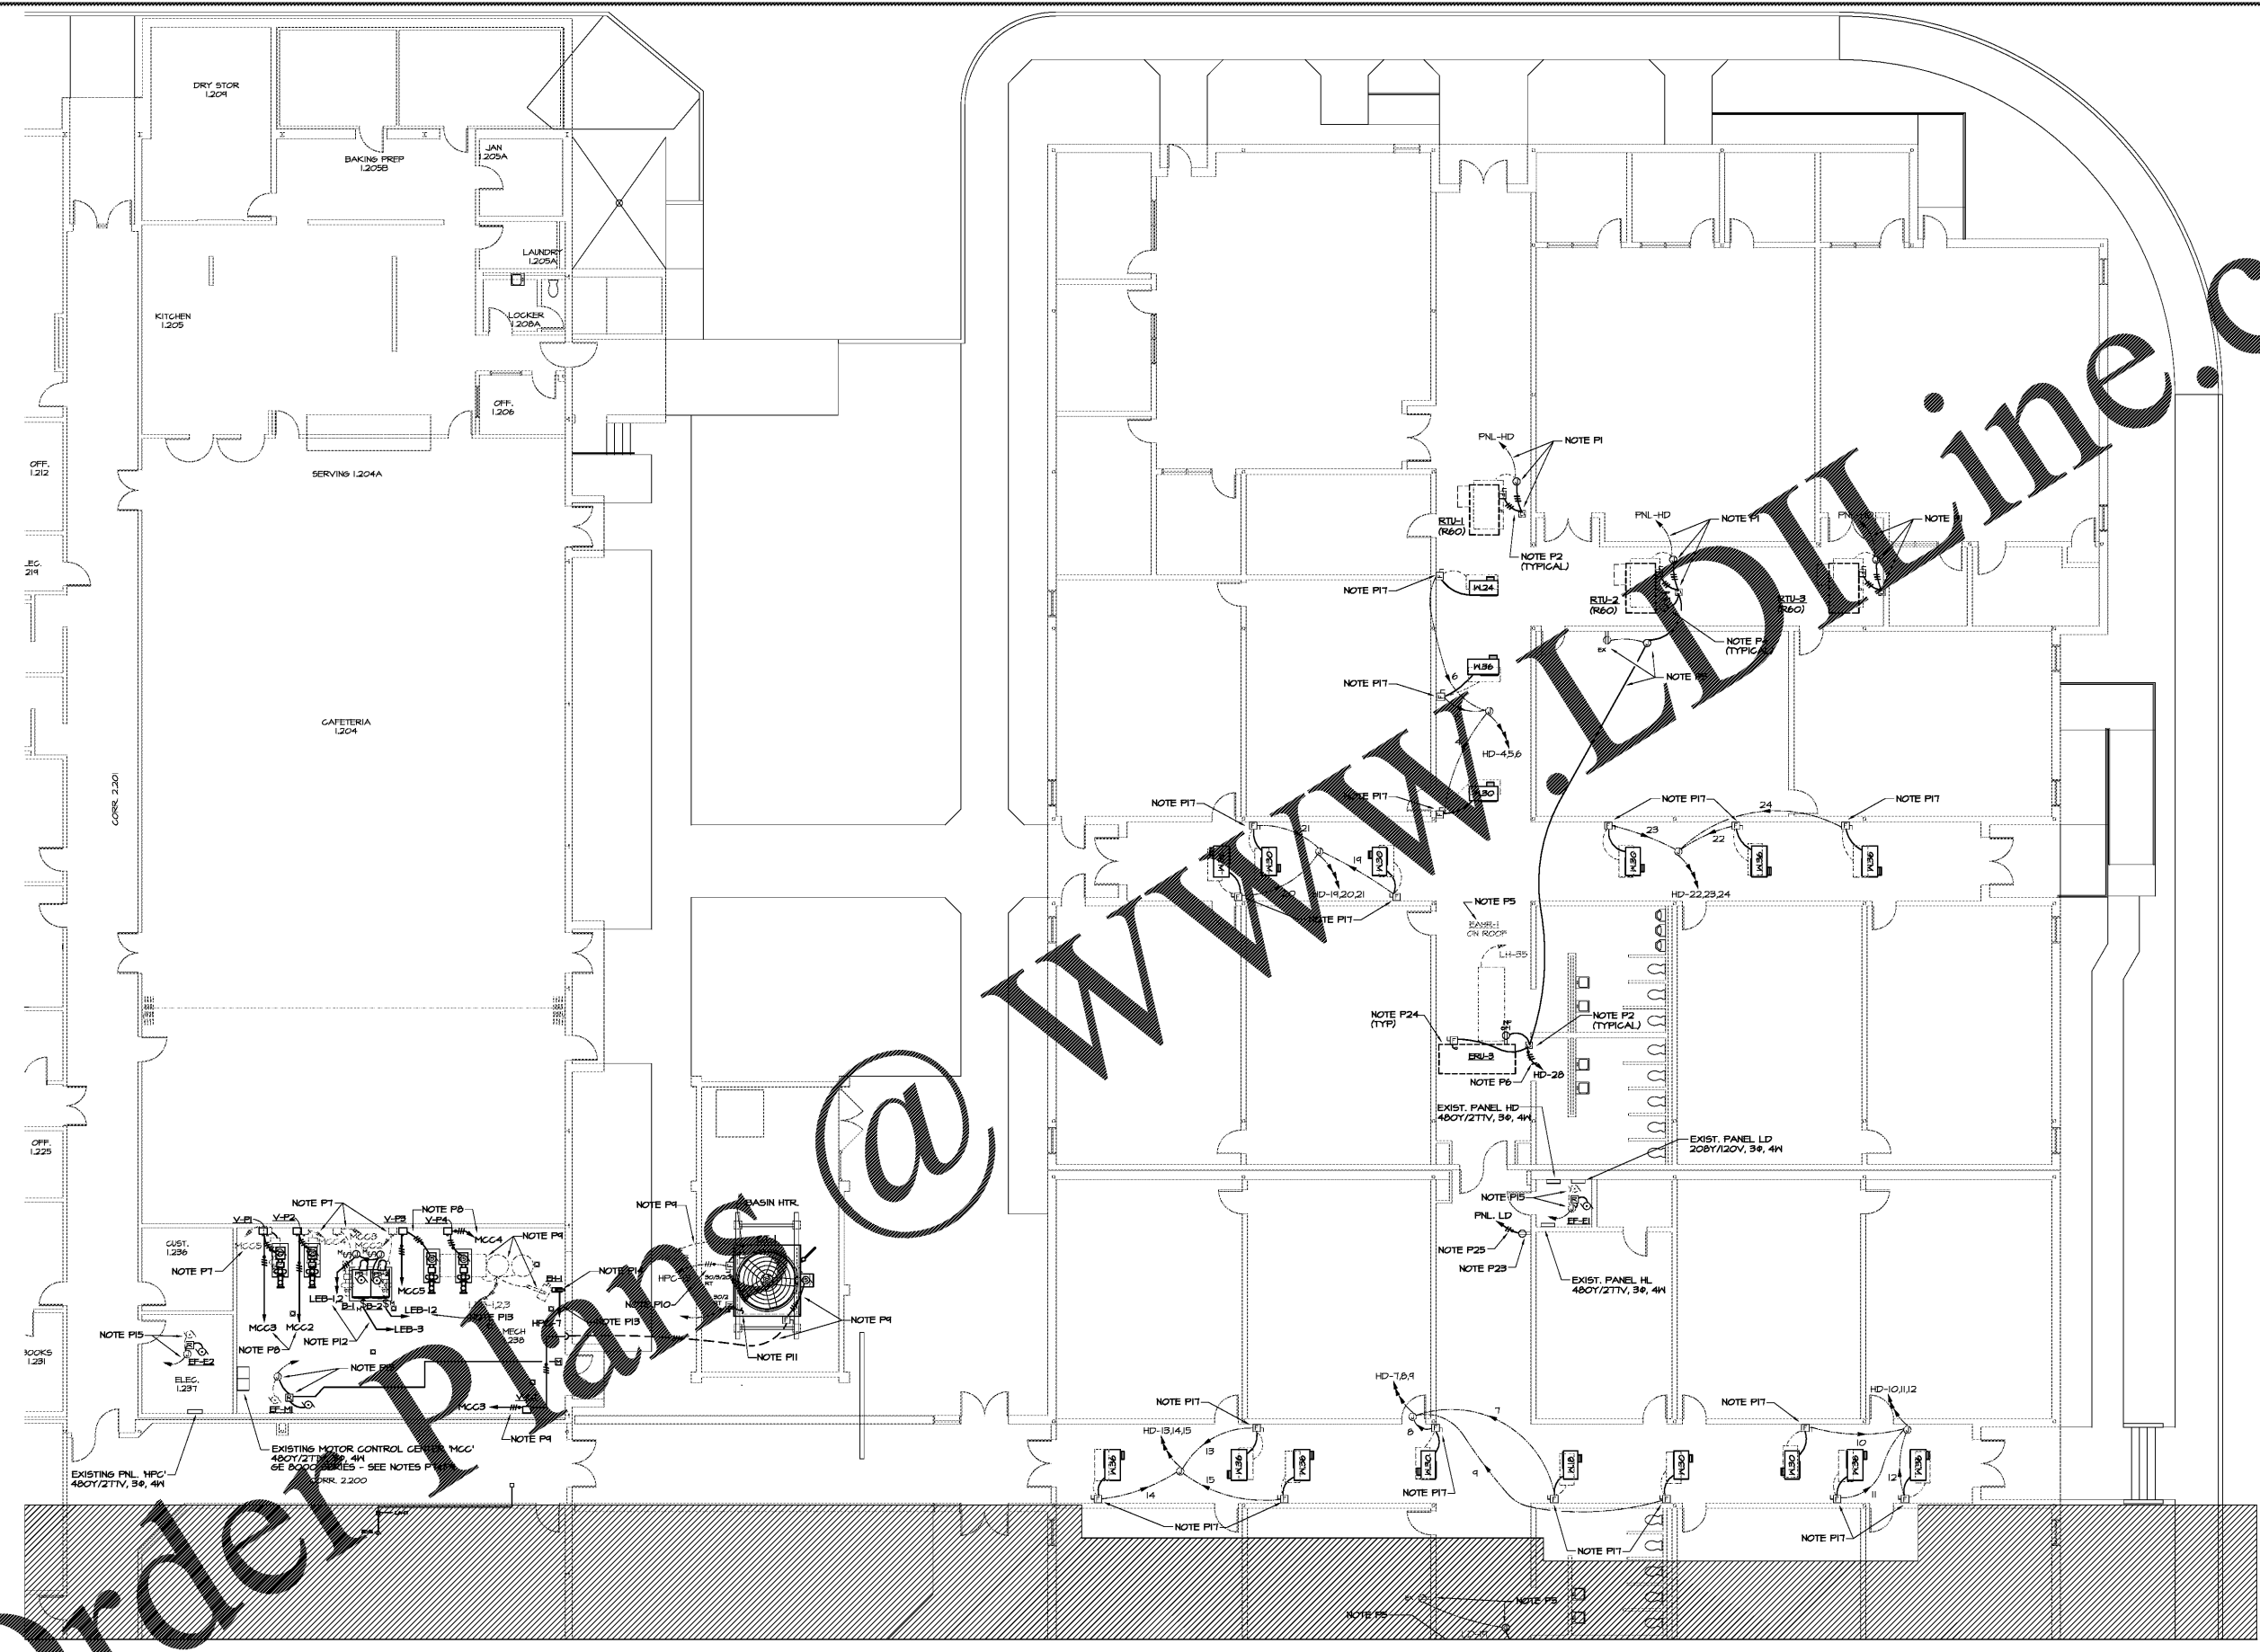

1 PARTIAL FLOOR PLAN - ELEC
 E1.12 1/8"=1'-0"

SEE SHEET E1.11 FOR REFERENCE NOTES

