



DRAWING ISSUE RECORD		
DATE	REVISION	NO.
10/06/08	BID SET	

 

HYAC REPLACEMENT FOR
 NORTH OCONEE HIGH SCHOOL
 EC: 108-0107
 FOR THE
 OCONEE COUNTY BOARD OF EDUCATION
 WATKINSVILLE, GEORGIA



DATE: SEPT 14, 2018
 SHEET NO.: 94-009-18

DATE: SEPT 14, 2018
 SHEET NO.: 94-009-18
 CUNNINGHAM, FOREHAND, MATTHEWS & MOORE, ARCHITECTS, INC. - 2011 manchester street, n.e. - atlanta, georgia 30324 - phone (404) 873-2152

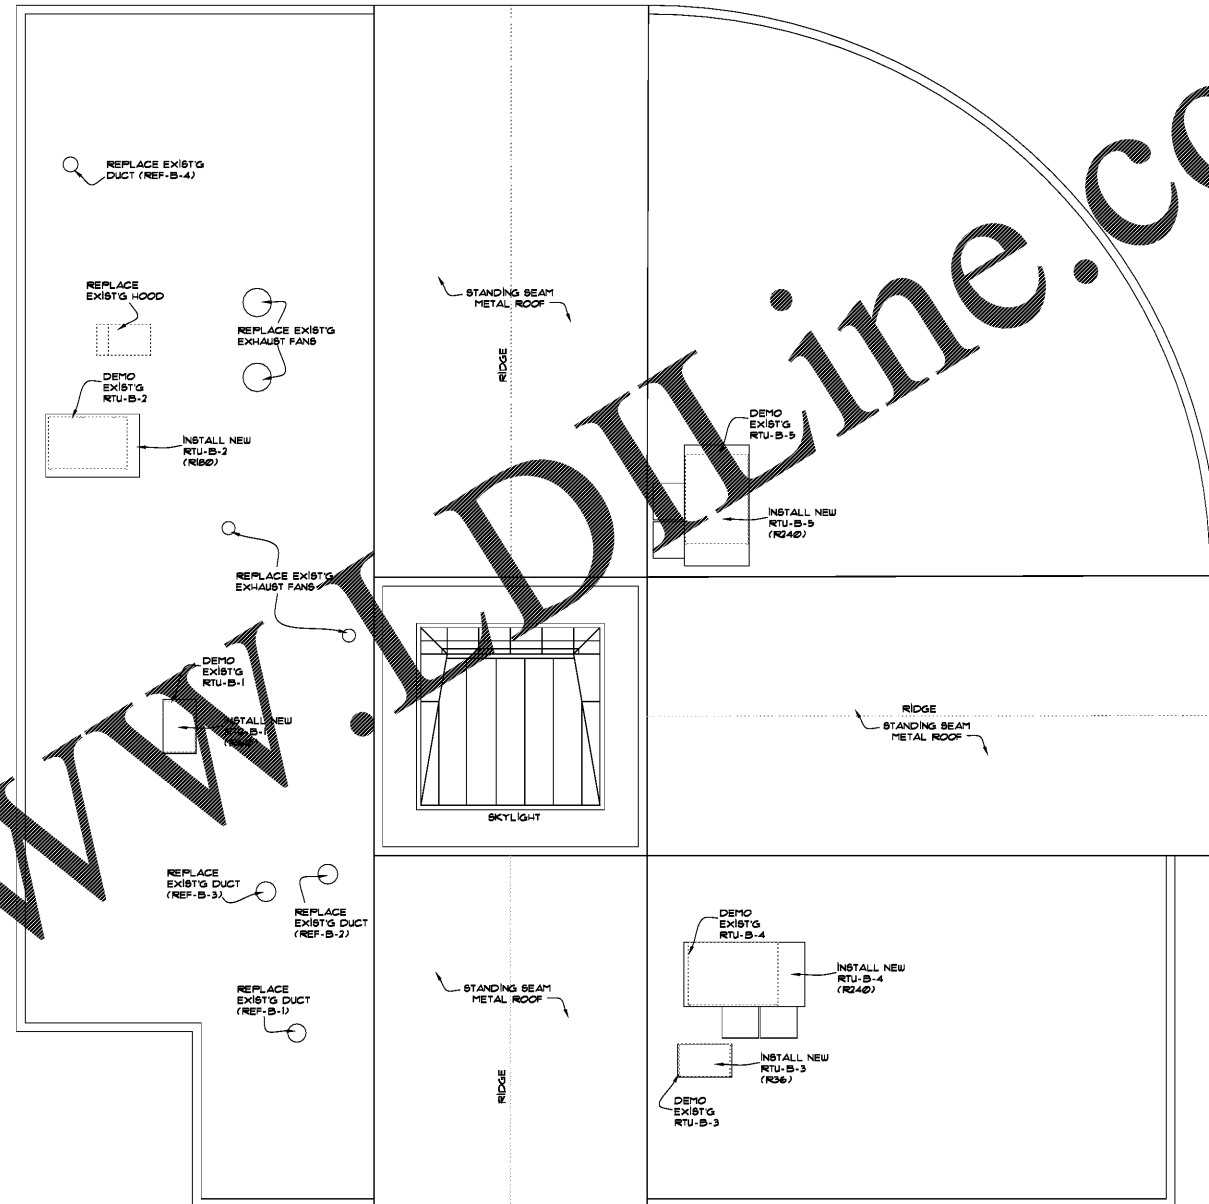

1
 A2.2
 ENLARGED ROOF PLAN AT
 BUILDING "B" - CAFETERIA
 1/8" = 1'-0"

SEE PLUMBING, MECHANICAL, AND ELECTRICAL FOR
 EXTENT AND VERIFICATION OF ROOF-TOP WORK.

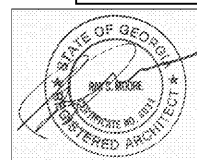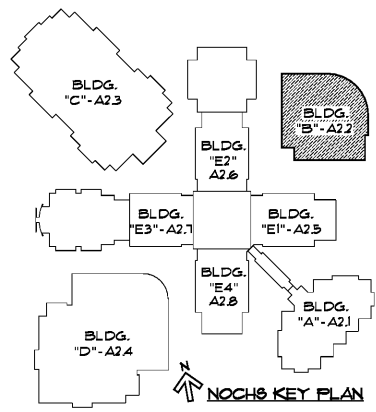

cunningham forehand matthews moore

Order Plans @ www.dlline.com