

DRAWING ISSUE RECORD		
DATE	REVISION	NO.
10/06/08	BID SET	


HYAC REPLACEMENT FOR
NORTH OCONEE HIGH SCHOOL
EC: 108-0107
FOR THE
OCONEE COUNTY BOARD OF EDUCATION
WATKINSVILLE, GEORGIA

DATE: SEPT 14, 2018
JOB NO. 84-009-18
SHEET NO. 11

cunningham forehand matthews moore

cunningham, forehand, matthews & moore, architects, inc. - 2011 manchester street, n.e. - atlanta, georgia 30324 - phone (404) 873-2152

A2.4

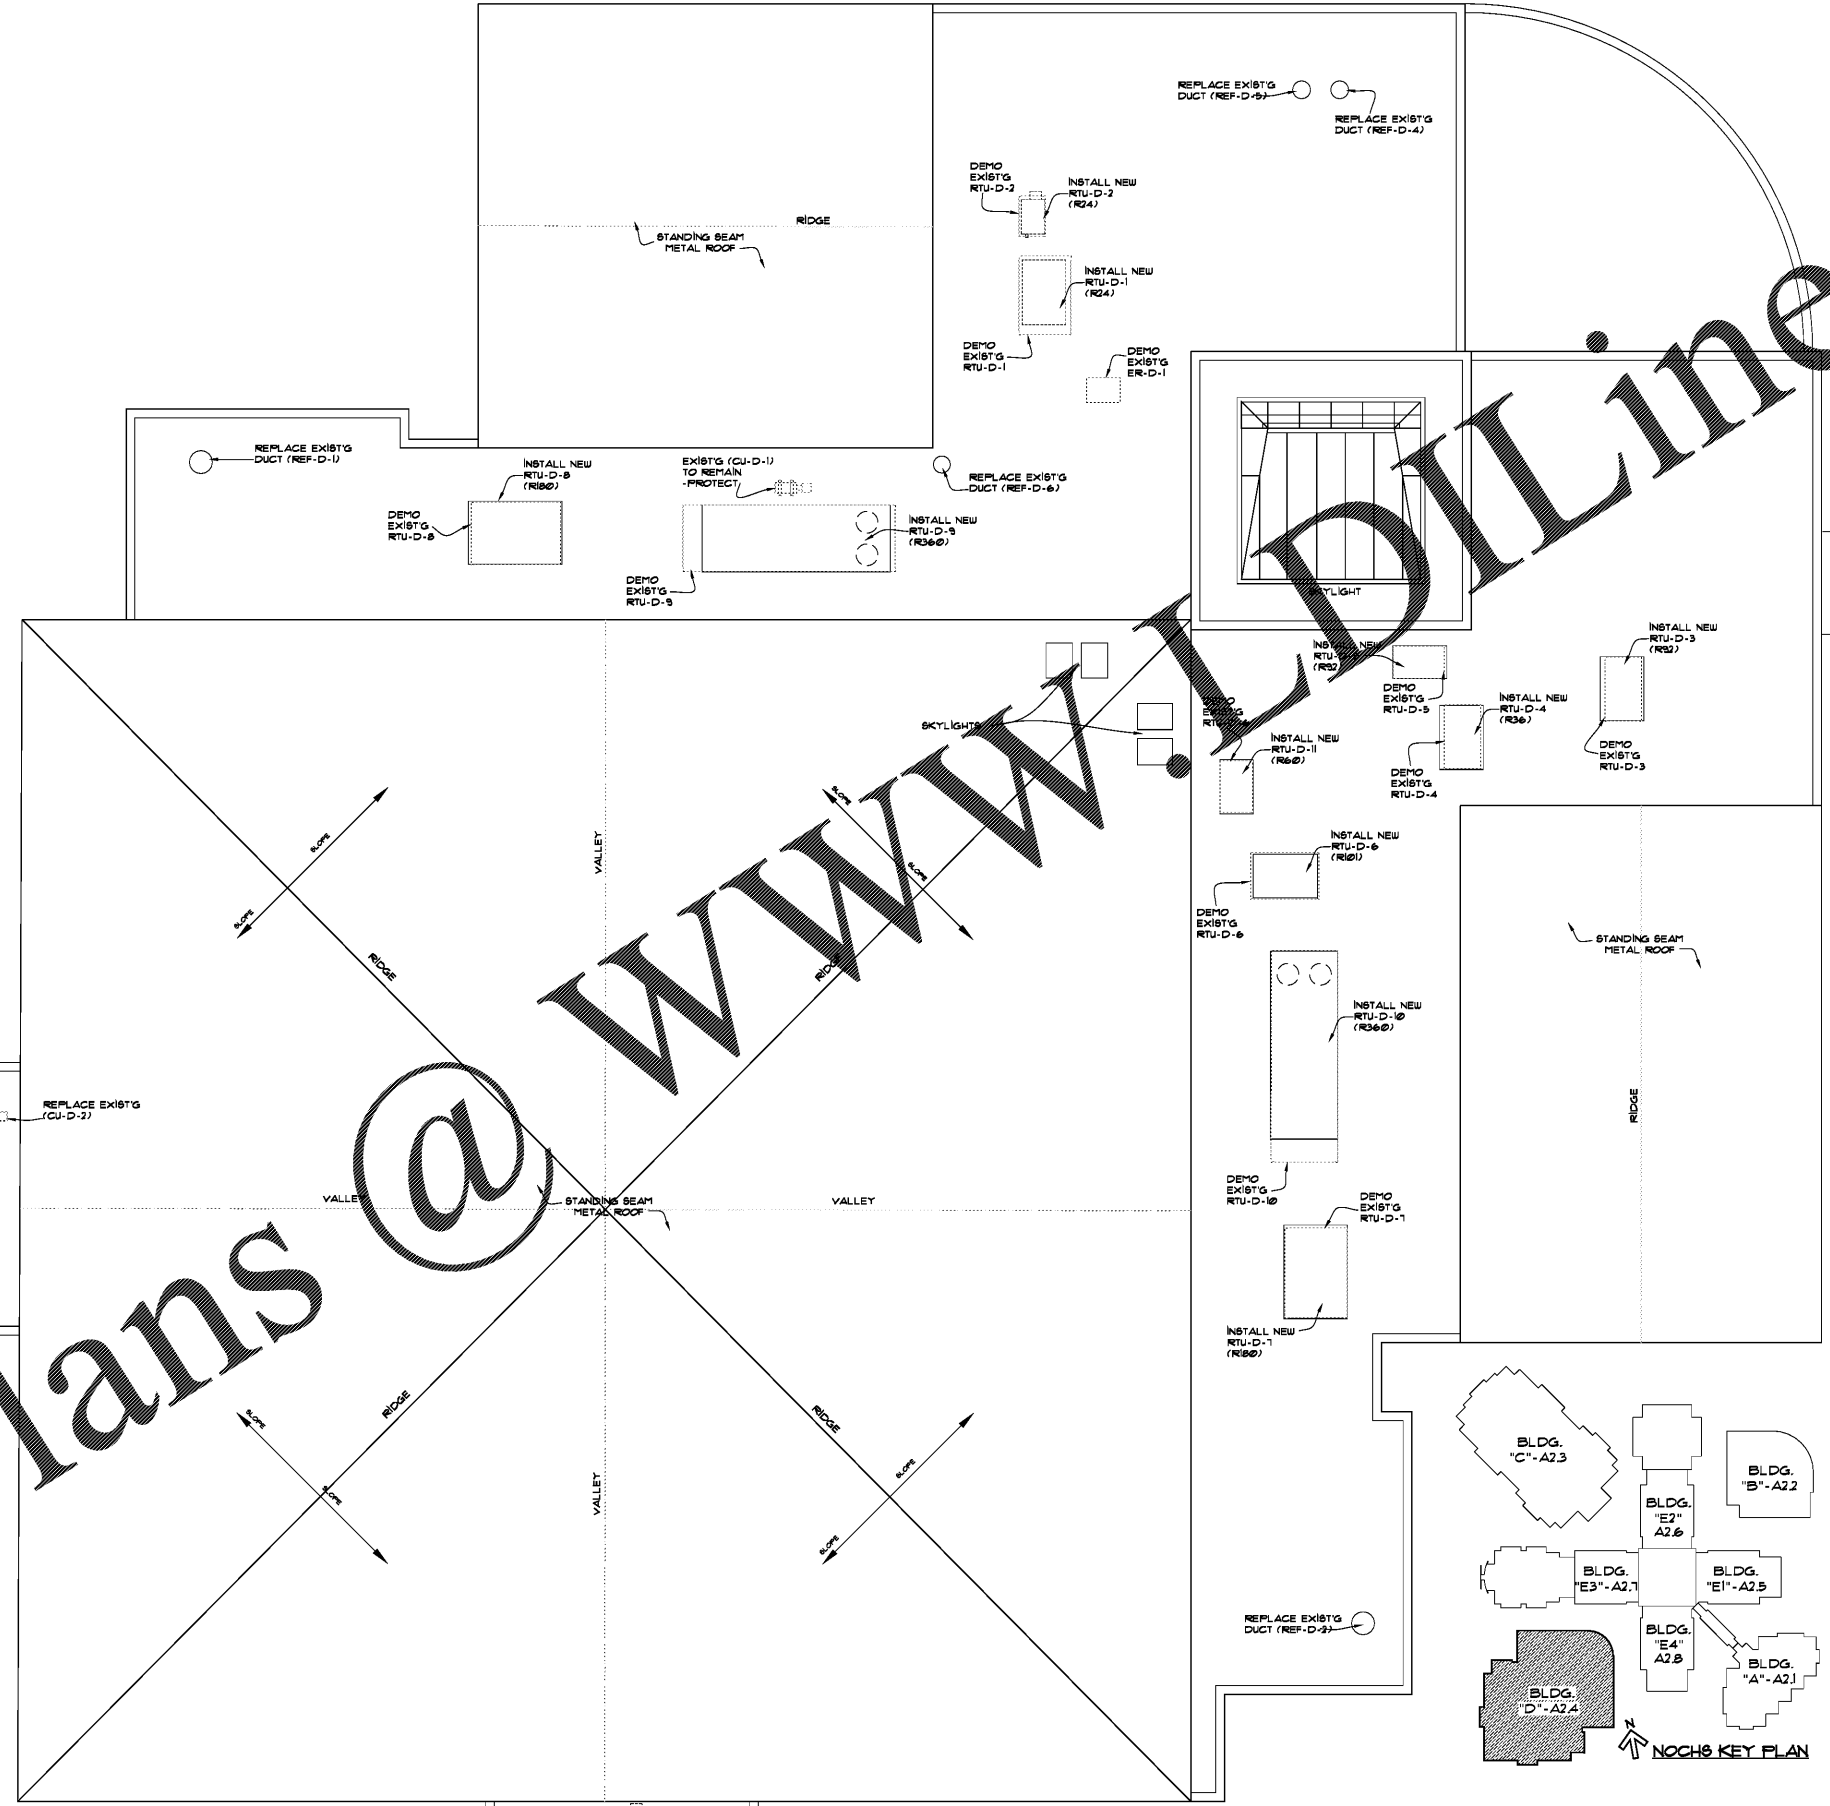

Order Plans @ www.dline.com

1
A2.4
ENLARGED ROOF PLAN
AT BUILDING "D" - FINE ARTS
1/8" = 1'-0"

SEE PLUMBING, MECHANICAL, AND ELECTRICAL FOR
EXTENT AND VERIFICATION OF ROOF-TOP WORK.

