


DRAWING ISSUE RECORD		
DATE	REVISION	NO.
10/06/08	BID SET	


HYAC REPLACEMENT FOR  
 NORTH OCONEE HIGH SCHOOL  
 EC: 108-010  
 FOR THE  
 OCONEE COUNTY BOARD OF EDUCATION  
 WATKINSVILLE, GEORGIA  
 DATE: SEPT 14, 2018  
 SHEET NO. 34-009-18  
 SHEET BY: JL

**cunningham forhand matthews moore**  
 cunningham, forhand, matthews & moore, architects, inc. - 2011 manchester street, n.e. - atlanta, georgia 30324 - phone (404) 873-2152

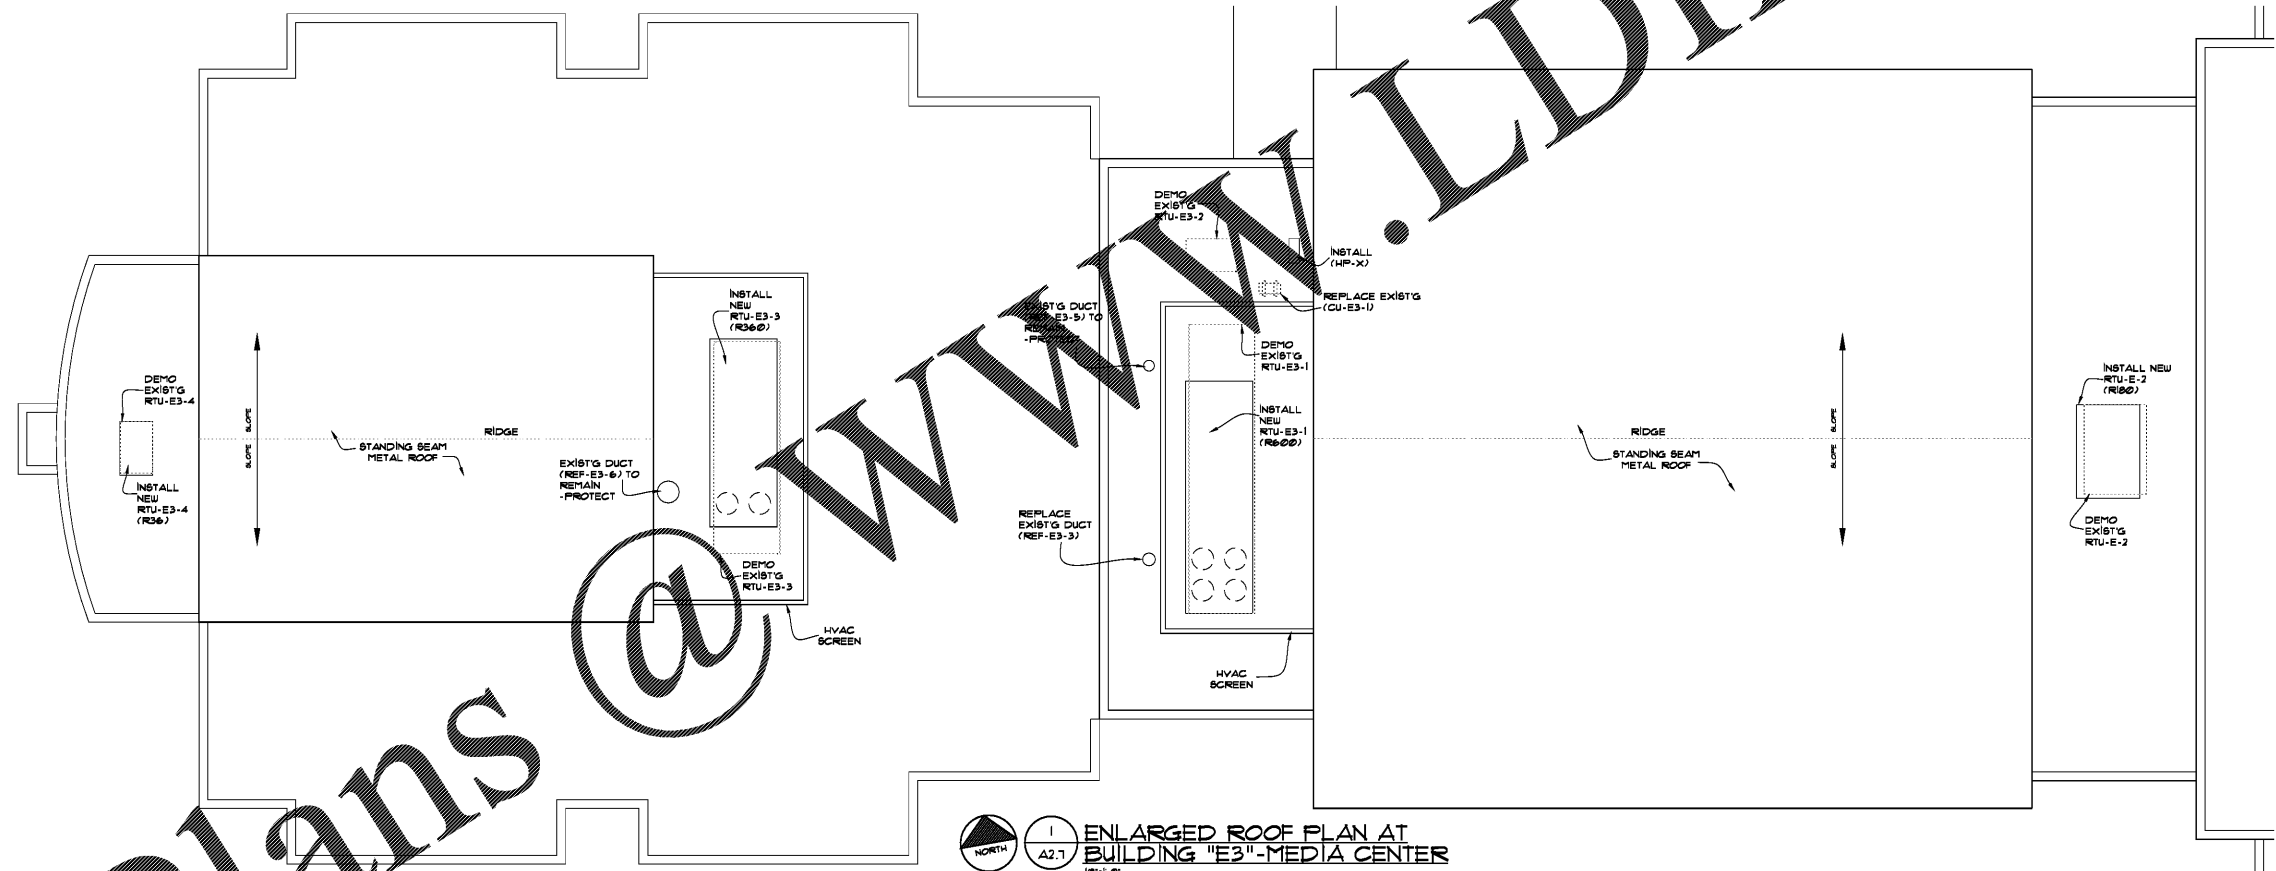

1 ENLARGED ROOF PLAN AT BUILDING "E3"-MEDIA CENTER  
 A2.7

SEE PLUMBING, MECHANICAL, AND ELECTRICAL FOR EXTENT AND VERIFICATION OF ROOF-TOP WORK.

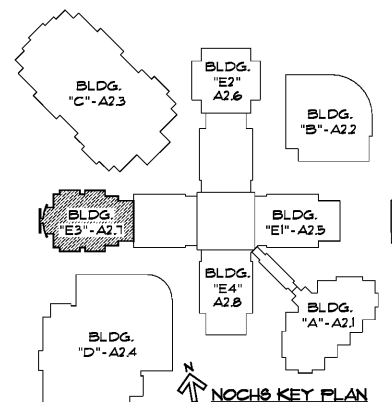

NOTE: SEE FLOOR PLANS FOR BUILDING E3 ON SHEET A2.7.2



Order Plans @

WWW.LDILine.com