




CHAPMAN GRIFFIN LANIER SUSSENBACH ARCHITECTS

CHAPMAN GRIFFIN LANIER SUSSENBACH ARCHITECTS  
2018

RELEASED FOR CONSTRUCTION

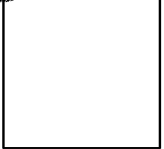

STATE OF GEORGIA  
ROBERT SUSSENBACH  
REGISTERED ARCHITECT

DATE	NO.	DESCRIPTION
01/27/18	001	SCHEMATIC DEVELOPMENT
01/19/18	002	SCHEMATIC DEVELOPMENT
01/17/18	003	SCHEMATIC DEVELOPMENT
01/10/18	004	SCHEMATIC DEVELOPMENT
01/01/18	005	SCHEMATIC DEVELOPMENT

DOE FACILITY CODE: 660-3086  
 RIVERWOOD HIGH SCHOOL PHASE 3-3  
 AUDITORIUM/GYMNASIUM ADDITION  
 5900 RAIDER DRIVE NW SANDY SPRINGS, GA 30328  
 FULTON COUNTY SCHOOLS RFP NO. 411-18

PHASE 3 DEMO WALL SECTIONS


PROJECT NO. 16015.02

DATE 09/17/18


DRAWN BY: Author  
 CHECKED BY: Checker

DA-6.31

CHAPMAN GRIFFIN LANIER SUSSENBACH ARCHITECTS  
 400 Galleria Pkwy., Suite 100 Atlanta, Ga 30339 Phone: 404.733.5493

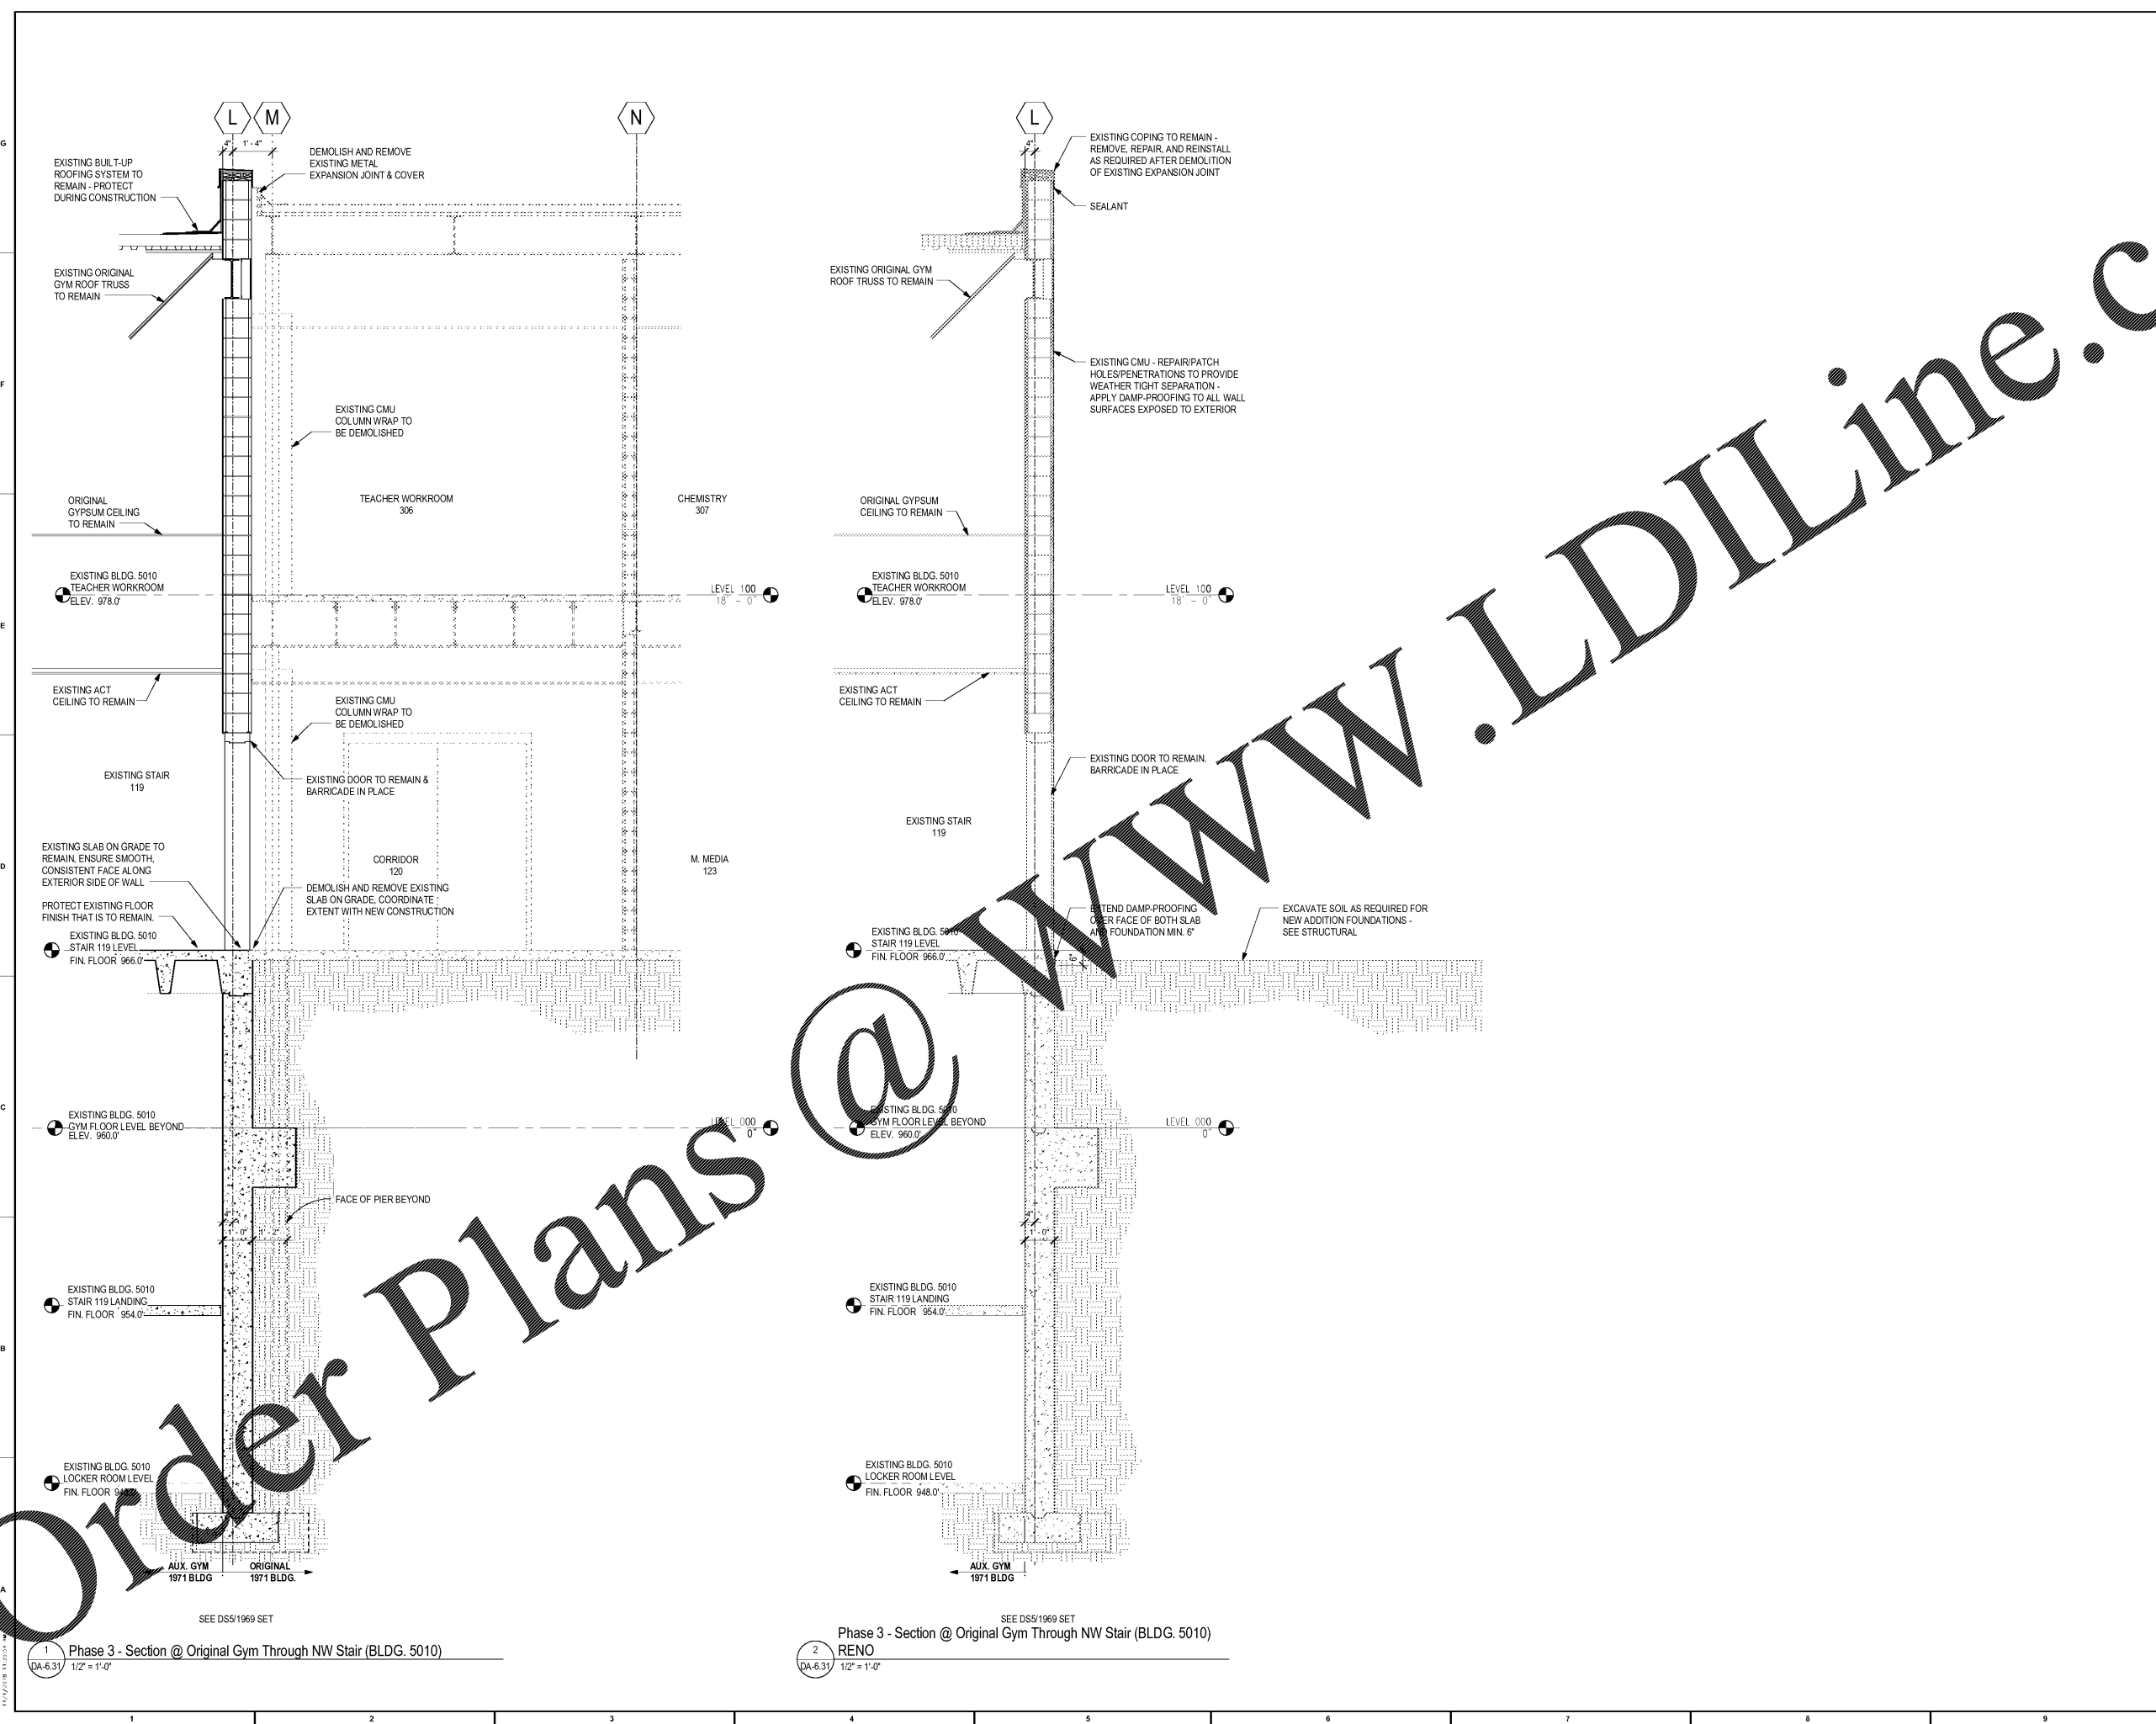

Order Plans @ www.LDILine.com

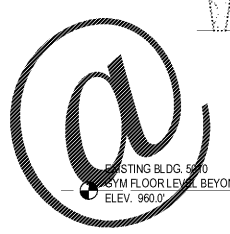

www.LDILine.com