




CHAPMAN GRIFFIN LANIER SUSENBACH ARCHITECTS

ARCHITECTURE
FACILITATION DESIGN

RELEASED FOR CONSTRUCTION

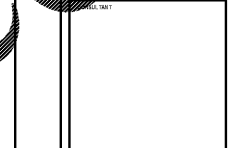

DATE	NO.	DESCRIPTION
01/27/18	001	CODE PRELIMINARY SUBMITTAL DESIGN DEVELOPMENT
01/19/18	002	CODE PRELIMINARY SUBMITTAL DESIGN DEVELOPMENT
01/17/18	003	CODE CHECK - SET/ PERMIT SET
10/10/18	004	FINAL CODE SUBMITTAL ISSUED FOR PROPOSAL
11/01/18	005	


DATE	NO.	DESCRIPTION
01/27/18	001	CODE PRELIMINARY SUBMITTAL DESIGN DEVELOPMENT
01/19/18	002	CODE PRELIMINARY SUBMITTAL DESIGN DEVELOPMENT
01/17/18	003	CODE CHECK - SET/ PERMIT SET
10/10/18	004	FINAL CODE SUBMITTAL ISSUED FOR PROPOSAL
11/01/18	005	

DOE FACILITY CODE: 660-3086
 RIVERWOOD HIGH SCHOOL PHASE 3-8
 AUDITORIUM/GYMNASIUM ADDITION
 5900 RAIDER DRIVE NW SANDY SPRINGS, GA 30328
 FULTON COUNTY SCHOOLS RFP NO. 411-19

PHASE 3 DEMO WALL SECTIONS

PROJECT NO. 16015.02
 DATE 09/17/18
 DRAWN BY: Author
 CHECKED BY: Checker

DA-6.33

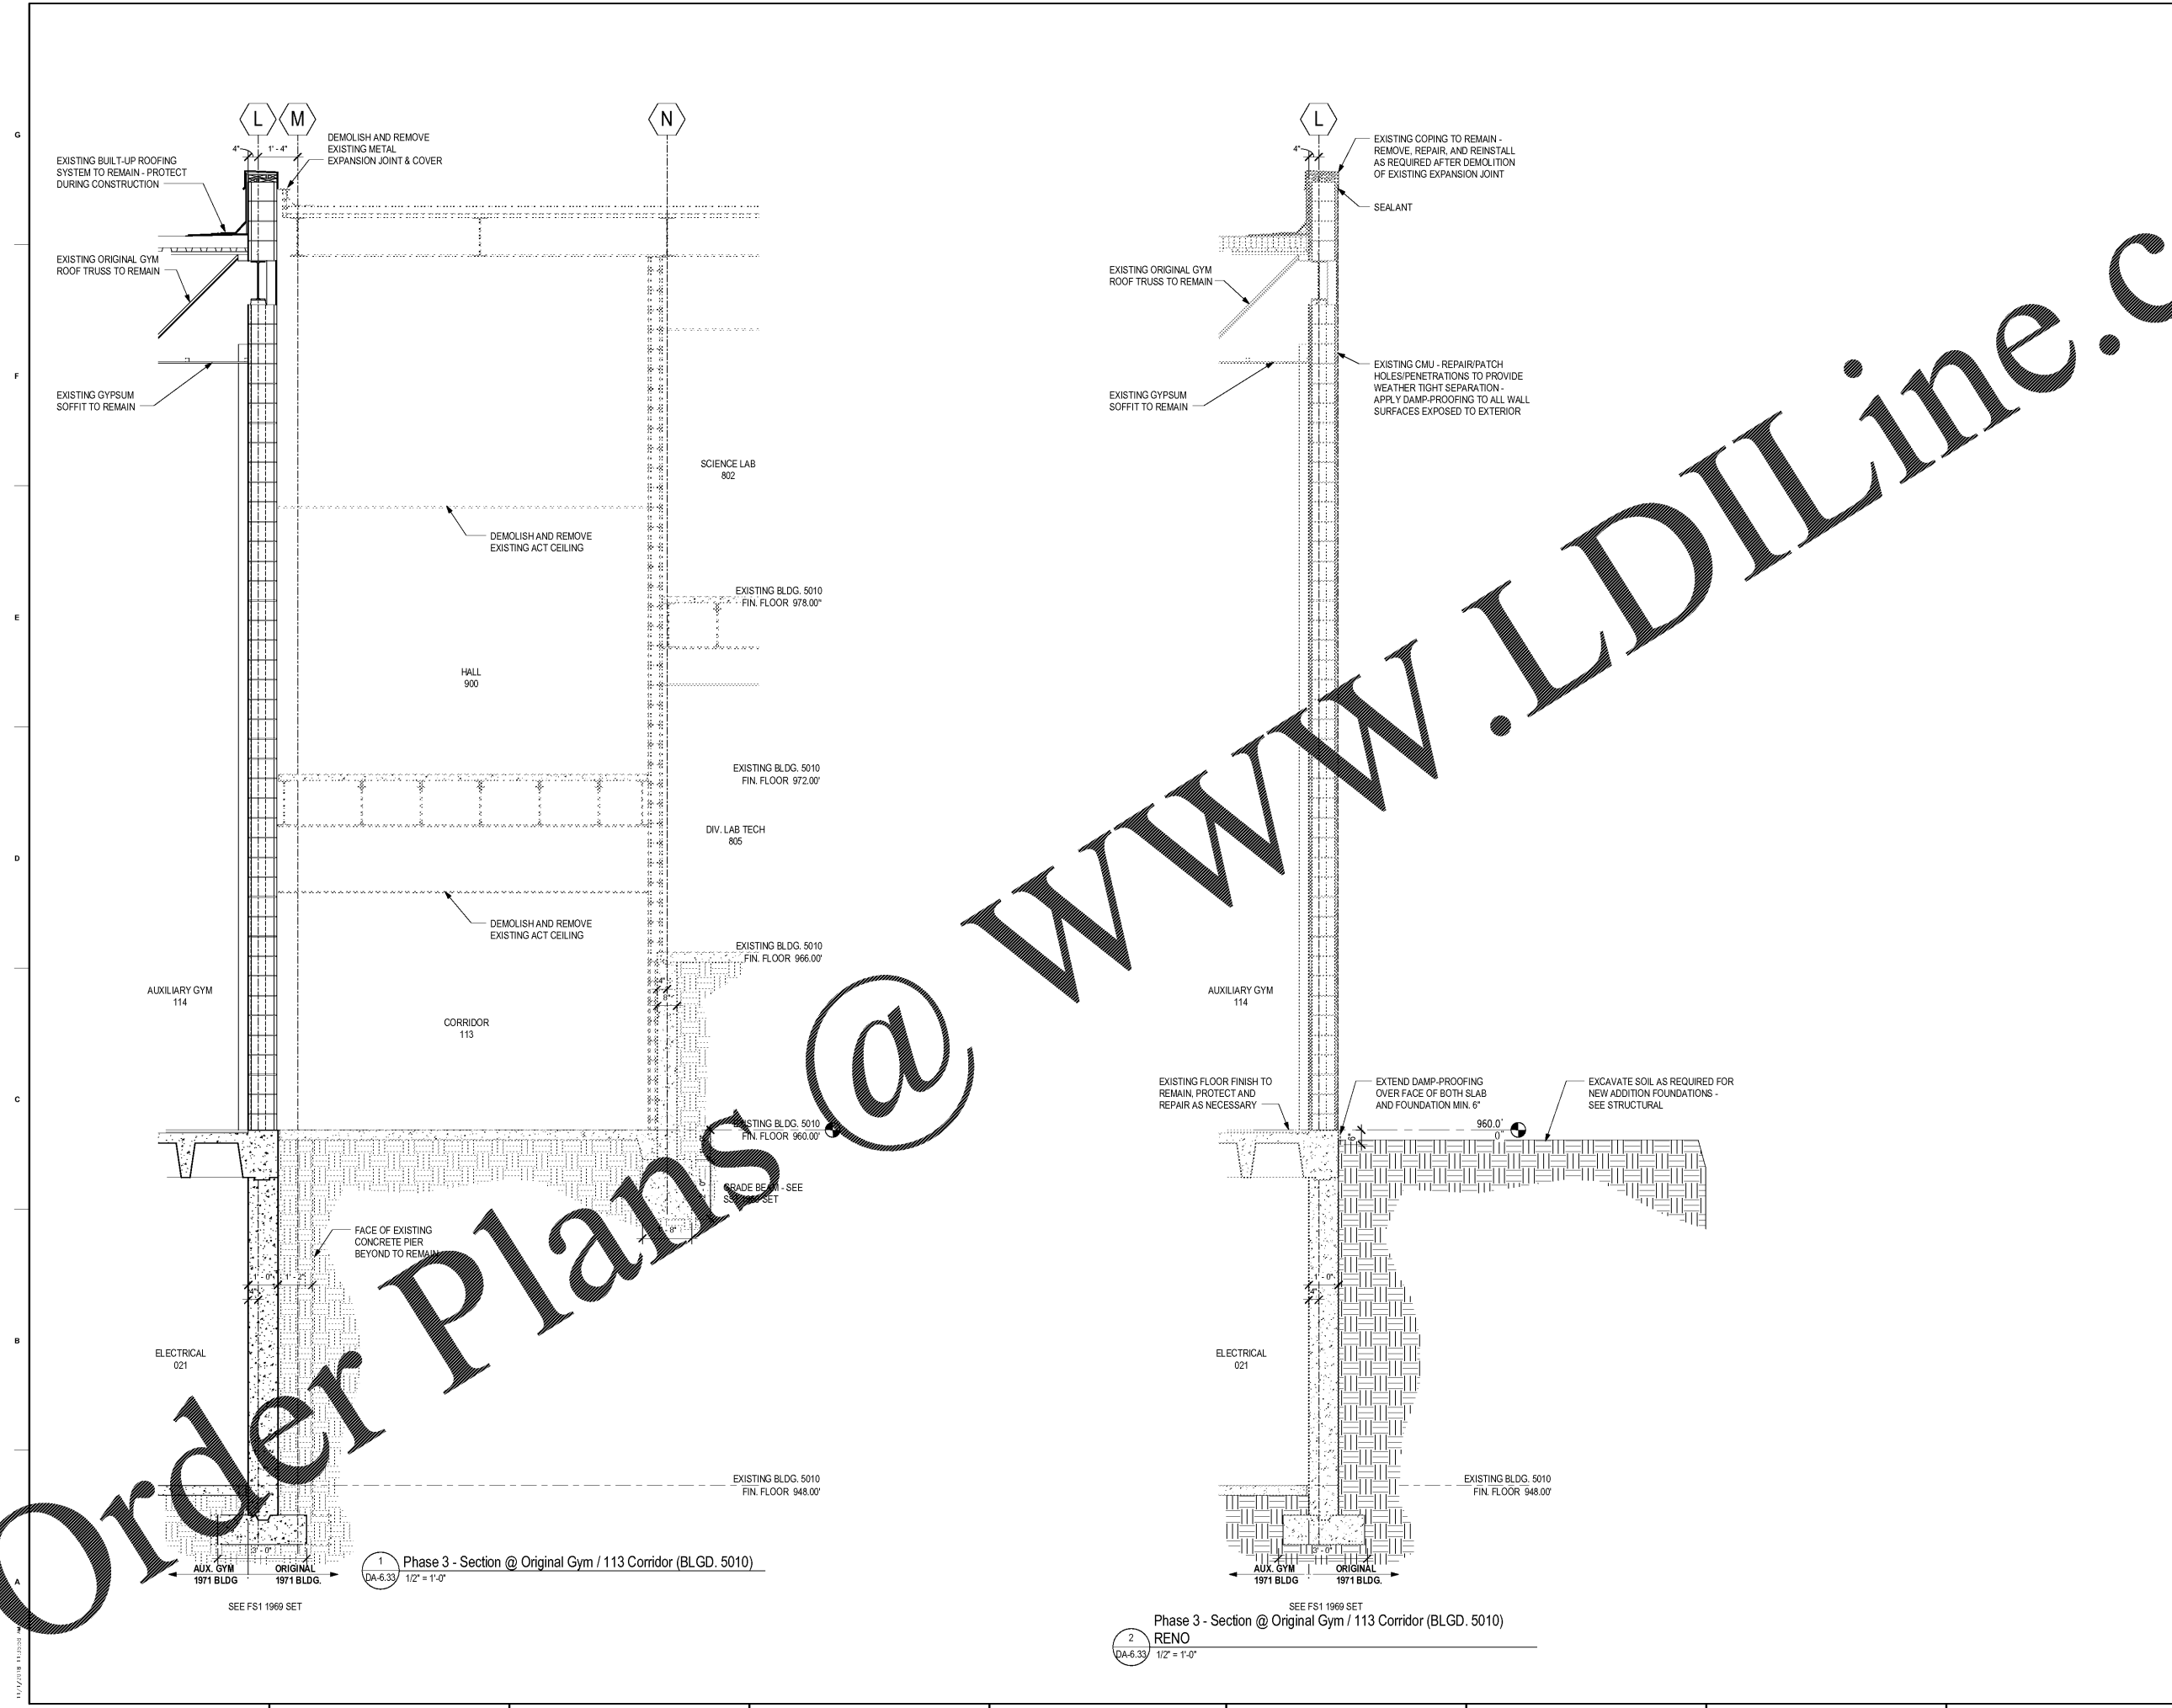

Order Plans @ www.LDILine.com

www.LDILine.com