



CHAPMAN GRIFFIN LANIER ARCHITECTS
ARCHITECTS INC.
2018

RELEASED FOR CONSTRUCTION




DATE	NO.	DESCRIPTION
03/27/18	1	SCHEMATIC DESIGN DEVELOPMENT
06/19/18	2	SCHEMATIC DESIGN DEVELOPMENT
09/17/18	3	SCHEMATIC DESIGN DEVELOPMENT
10/10/18	4	SCHEMATIC DESIGN DEVELOPMENT
10/11/18	5	SCHEMATIC DESIGN DEVELOPMENT

DOE FACILITY CODE: 660-3086
 RIVERWOOD HIGH SCHOOL PHASE 3-8
 AUDITORIUM/GYMNASIUM ADDITION
 5900 RAIDER DRIVE NW SANDY SPRINGS, GA 30328
 FULTON COUNTY SCHOOLS RFP NO. 411-19

LEVEL 100 REFERENCE PLAN

PROJECT NO.	16015.02
DATE	09/17/18
DRAWN BY	Author
CHECKED BY	Checker

A-2.01

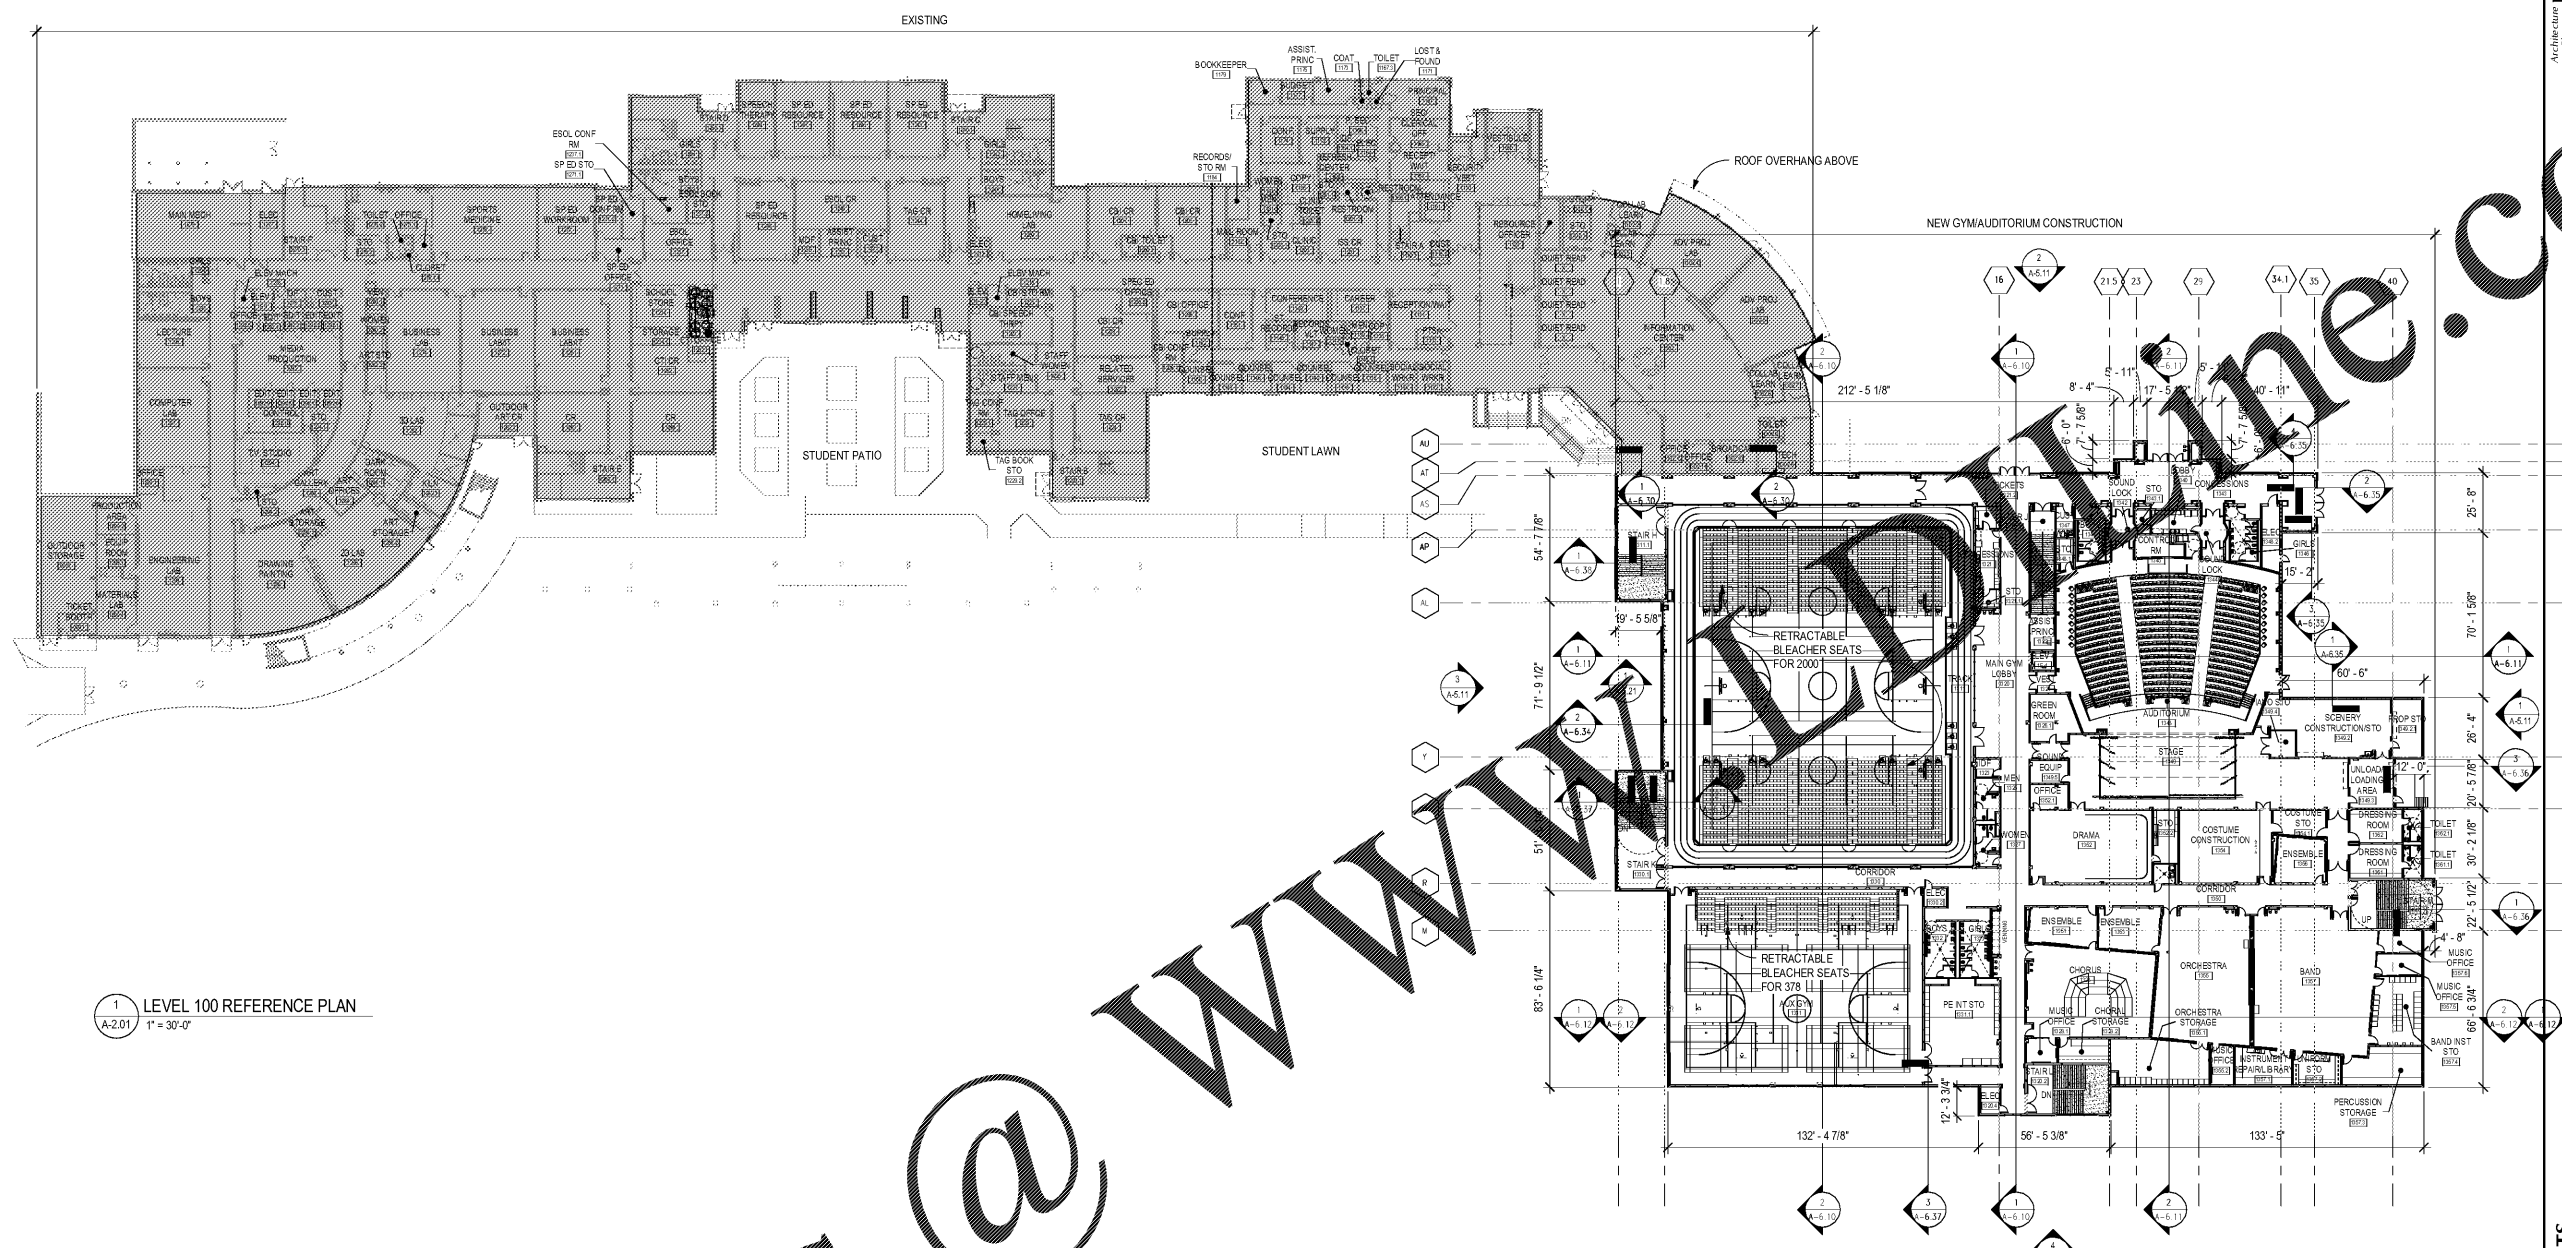


1 LEVEL 100 REFERENCE PLAN
 A-2.01 1" = 30'-0"

- PLAN NOTES**
- REFER TO CLASSROOM ENLARGEMENTS FOR TYPICAL CLASSROOM ACCESSORIES TO BE PROVIDED IN ALL CLASSROOMS.
 - FOR EXACT EXTERIOR CONTROL JOINTS AND DOWNSPOUT LOCATIONS SEE BUILDING ELEVATIONS. REFER TO TYPICAL CONTROL JOINT DETAILS ON SHEET A-1.12 COORDINATE WITH SPECIFICATIONS.
 - REFER TO SHEET A-1.10 & A-1.11 FOR PARTITION TYPES.
 - WALLS SURROUNDING A COLUMN AND ADJACENT TO A LOCKER SHALL BE PARTITION M4B-UNO.
 - REFER TO TYPICAL PLAN DETAILS FOR ALL FURRING ON COLUMNS & WALLS.
 - REFER TO SHEET A-8.10 FOR DOOR FRAME ELEVATIONS.
 - REFER TO SHEET A-8.20 & A-8.21 FOR WINDOW FRAME ELEVATIONS.
 - REFER TO SHEET A-2.50 FOR CASEWORK, EQUIPMENT, & ACCESSORIES SCHEDULE.

PLAN LEGEND

--- SMOKE PARTITION	● SPOT ELEVATION
--- 1 HR FIRE	--- C-J CONTROL JOINT
--- 2 HR FIRE	--- M4B4S PARTITION TYPE
--- 2 HR SMOKE WALL	○ ACCESSORY & CASEWORK SYMBOL
--- DASHED LINES INDICATE WALLS NOT TO BE CONSTRUCTED IN PHASE I	○ WINDOW TYPE
MATCH LINE XX/XX-XXX SHEET NUMBER FOR PLAN CONTINUATION	○ MAGNETIC DOOR HOLD OPEN DEVICE
ROOM NAME 1:100 150 SF 12'-0" x 8'-0"	○ DOOR AND FRAME DESIGNATION. SEE DOOR SCHEDULE IN PROJECT MANUAL.
ROOM TAG	▨ DEPRESSED SLAB; SEE PLANS FOR DEPTH

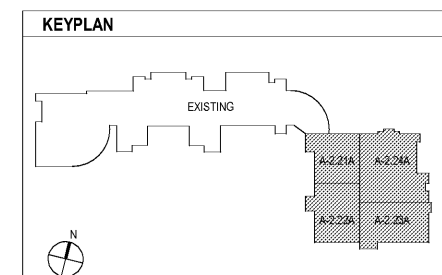

Order Plans @ www.dynine.com

WWW.DYNE.COM