

DATE	NO.	DESCRIPTION
01/27/18		SCHEMATIC DESIGN DEVELOPMENT
01/19/18		SCHEMATIC DESIGN DEVELOPMENT
01/17/18		SCHEMATIC DESIGN DEVELOPMENT
01/10/18		SCHEMATIC DESIGN DEVELOPMENT
12/01/18		SCHEMATIC DESIGN DEVELOPMENT


DOE FACILITY CODE: 660-3086
**RIVERWOOD HIGH SCHOOL PHASE 3-B
 AUDITORIUM/GYMNASIUM ADDITION**
 5900 RAIDER DRIVE NW SANDY SPRINGS, GA 30328
 FULTON COUNTY SCHOOLS RFP NO. 411-19

CHAPMAN GRIFFIN LANIER SUSENBACH ARCHITECTS
 400 Galleria Pkwy., Suite 100 Atlanta, Ga 30339 Phone: 404.733.5493

PROJECT NO. 16015.02
 DATE 09/17/18
 DRAWN BY: Author
 CHECKED BY: Cracker

LEVEL 100 FLOOR PLAN - PART 3

A-2.23A

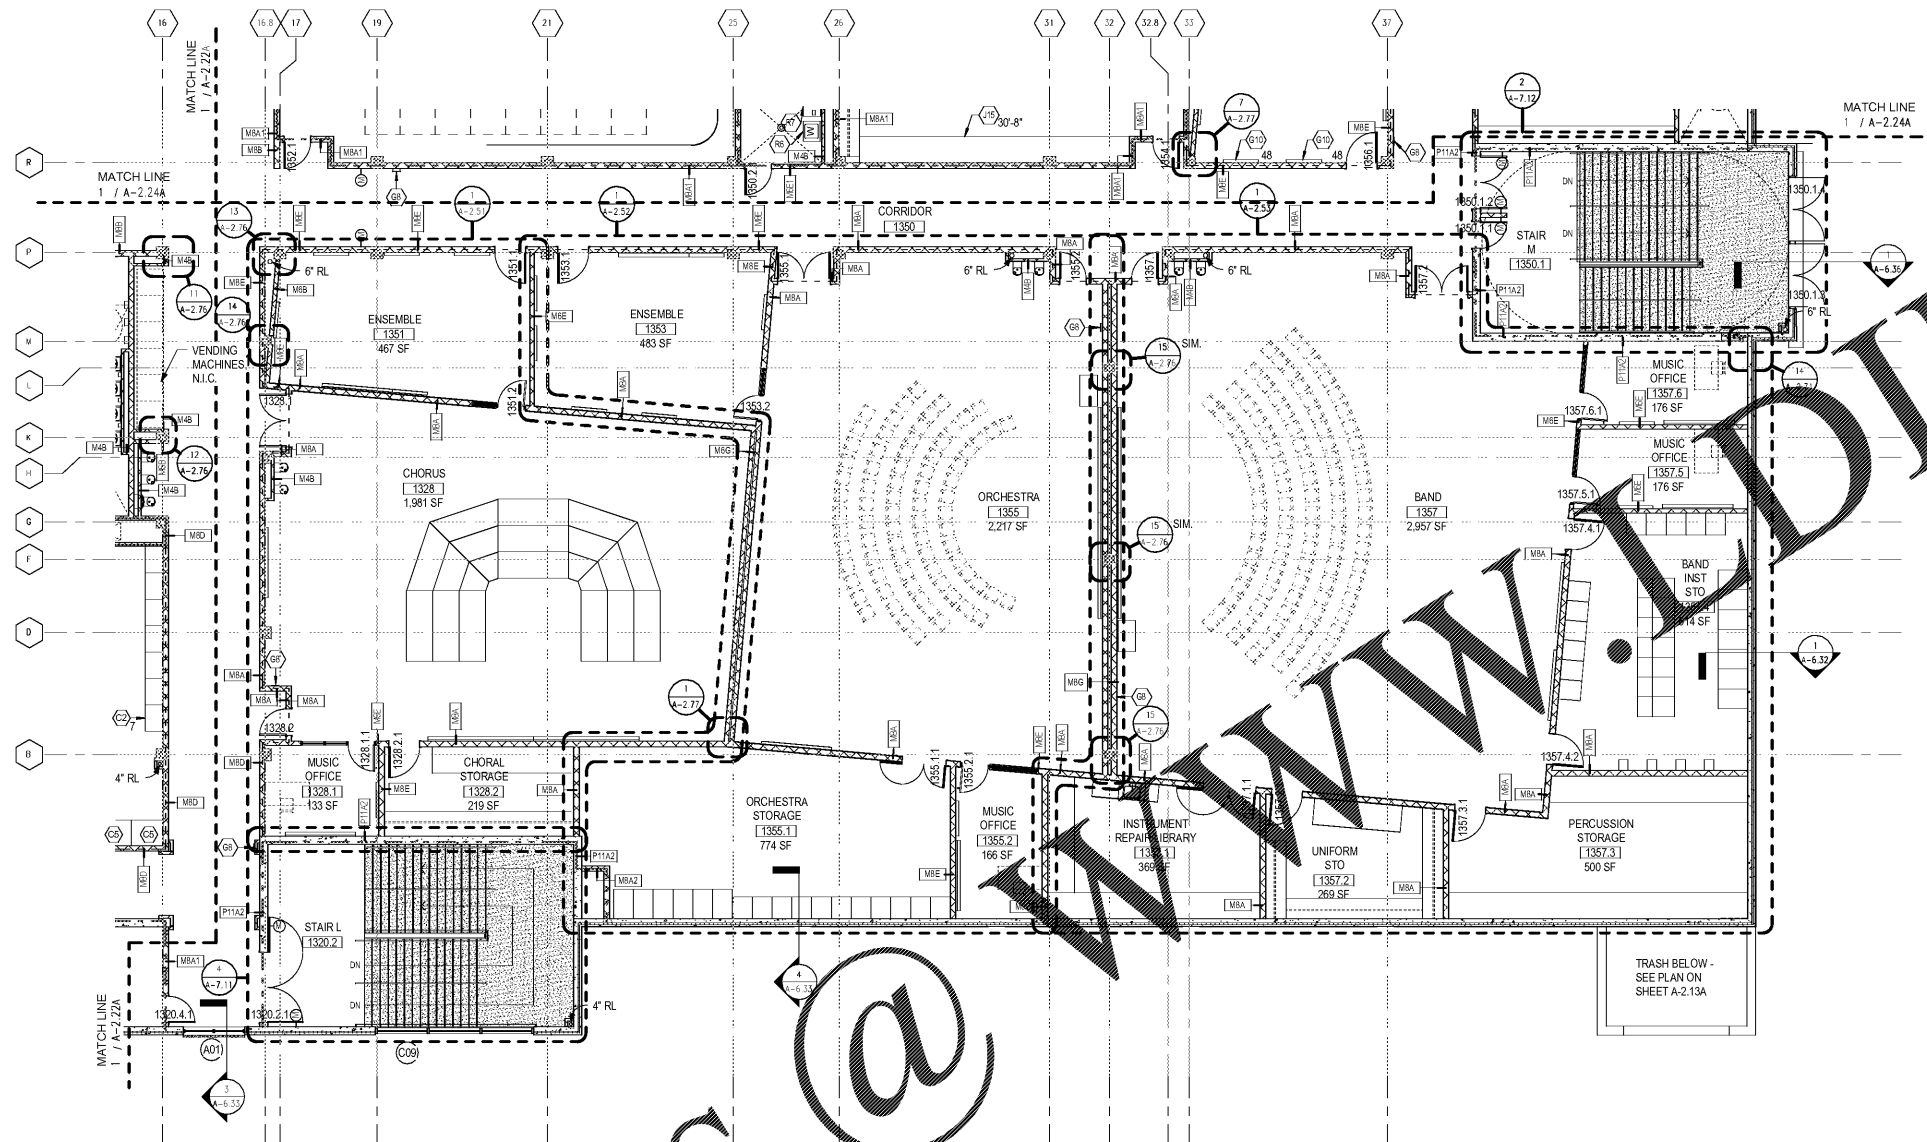


1 LEVEL 100 FLOOR PLAN - PART 3
 A-2.23A 1/8" = 1'-0"


PLAN NOTES

- REFER TO CLASSROOM ENLARGEMENTS FOR TYPICAL CLASSROOM ACCESSORIES TO BE PROVIDED IN ALL CLASSROOMS.
- FOR EXACT EXTERIOR CONTROL JOINTS AND DOWNSPOUT LOCATIONS SEE BUILDING ELEVATIONS. REFER TO TYPICAL CONTROL JOINT DETAILS ON SHEET A-1.12 COORDINATE WITH SPECIFICATIONS.
- REFER TO SHEET A-1.10 & A-1.11 FOR PARTITION TYPES.
- WALLS SURROUNDING A COLUMN, ADJACENT TO A LOCKER AND RESTROOM TOILET PARTITIONS SHALL BE PARTITION M4B- UNO.
- REFER TO TYPICAL PLAN DETAILS FOR ALL FURRING ON COLUMNS & WALLS.
- REFER TO SHEET A-8.22 FOR WINDOW FRAME ELEVATIONS.
- REFER TO SHEET A-2.50 FOR CASEWORK, EQUIPMENT, & ACCESSORIES SCHEDULE.

PLAN LEGEND

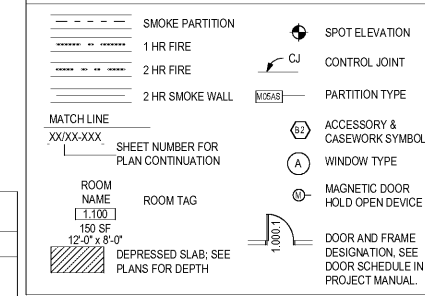

KEYPLAN

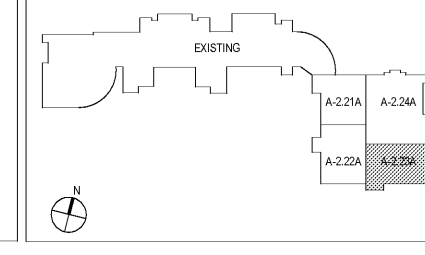

MUSIC CASEWORK (BASIS OF DESIGN - WENGER) SPEC. SEC. 12300
 CABINETS MUST HAVE INDIVIDUAL DOORS FOR EACH COMPARTMENT. SINGLE DOOR NOT ACCEPTABLE.

ITEM	D X W X H	DESCRIPTION	COMMENTS	MODEL
J1	20 X 27 X 86	CABINET, 15 EQ. COMPARTMENTS	GRILL DOORS	#1
J2	30 X 48 X 86	CABINET, 2 COMPARTMENTS	GRILL DOORS	#12
J3	30 X 27 X 86	CABINET, 1 COMPARTMENT	GRILL DOORS	#8
J4	30 X 27 X 86	CABINET, 7 COMPARTMENTS	GRILL DOORS	#3
J5	30 X 27 X 86	CABINET, 3 COMPARTMENTS	GRILL DOORS	#10
J6	40 X 27 X 86	CABINET, 10 EQ. COMPARTMENTS	GRILL DOORS	#5
J7	40 X 27 X 86	CABINET, 3 EQ. COMPARTMENTS	GRILL DOORS	#11
J8	30 X 27 X 86	CABINET, 10 COMPARTMENTS	GRILL DOORS	#4
J9	42 X 24 X 45	PORTABLE STEREO CABINET		STRO
J10	40 X 27 X 86	CABINET, 7 COMPARTMENTS	SOLID DOOR	#7
J11	15 X 13 X 27	SOUSAPHONE WALL-MTG BRACKET		049D100
J12		BUILT-IN WOOD SHELVING	SEE DET. 11A-9.70	
J13		HANGING UNIFORM STORAGE	SEE DET. 21A-9.70	
J14		HANGING UNIFORM STORAGE	SEE DET. 31A-9.70	
J15		BUILT-IN WOOD SHELVING	SEE DET. 41A-9.70	
J16		BUILT-IN WOOD SHELVING	SEE DET. 51A-9.70	
J17		BUILT-IN WOOD SHELVING	J15 - NO CARPET	
J18	26 X 80 X 60	BASE RACK	148H004	#383
J19	29 X 73 X 47	CELO RACK	148H002	#384
J20	30 X 48 X 86	ROBE/UNIFORM STORAGE		#14
J21	30 X 48 X 86	UNIFORM STORAGE		
J22	40 X 27 X 86	CABINET	2 COMPARTMENTS	

Order Plans @