



1 MEDIA SECTION @ AUDITORIUM CORRIDOR
A-6.30 3/4" = 1'-0"




2 MEDIA SECTION @ AUDITORIUM CORRIDOR
A-6.30 3/4" = 1'-0"

Order Plans @ WWW.LANDLINE.COM

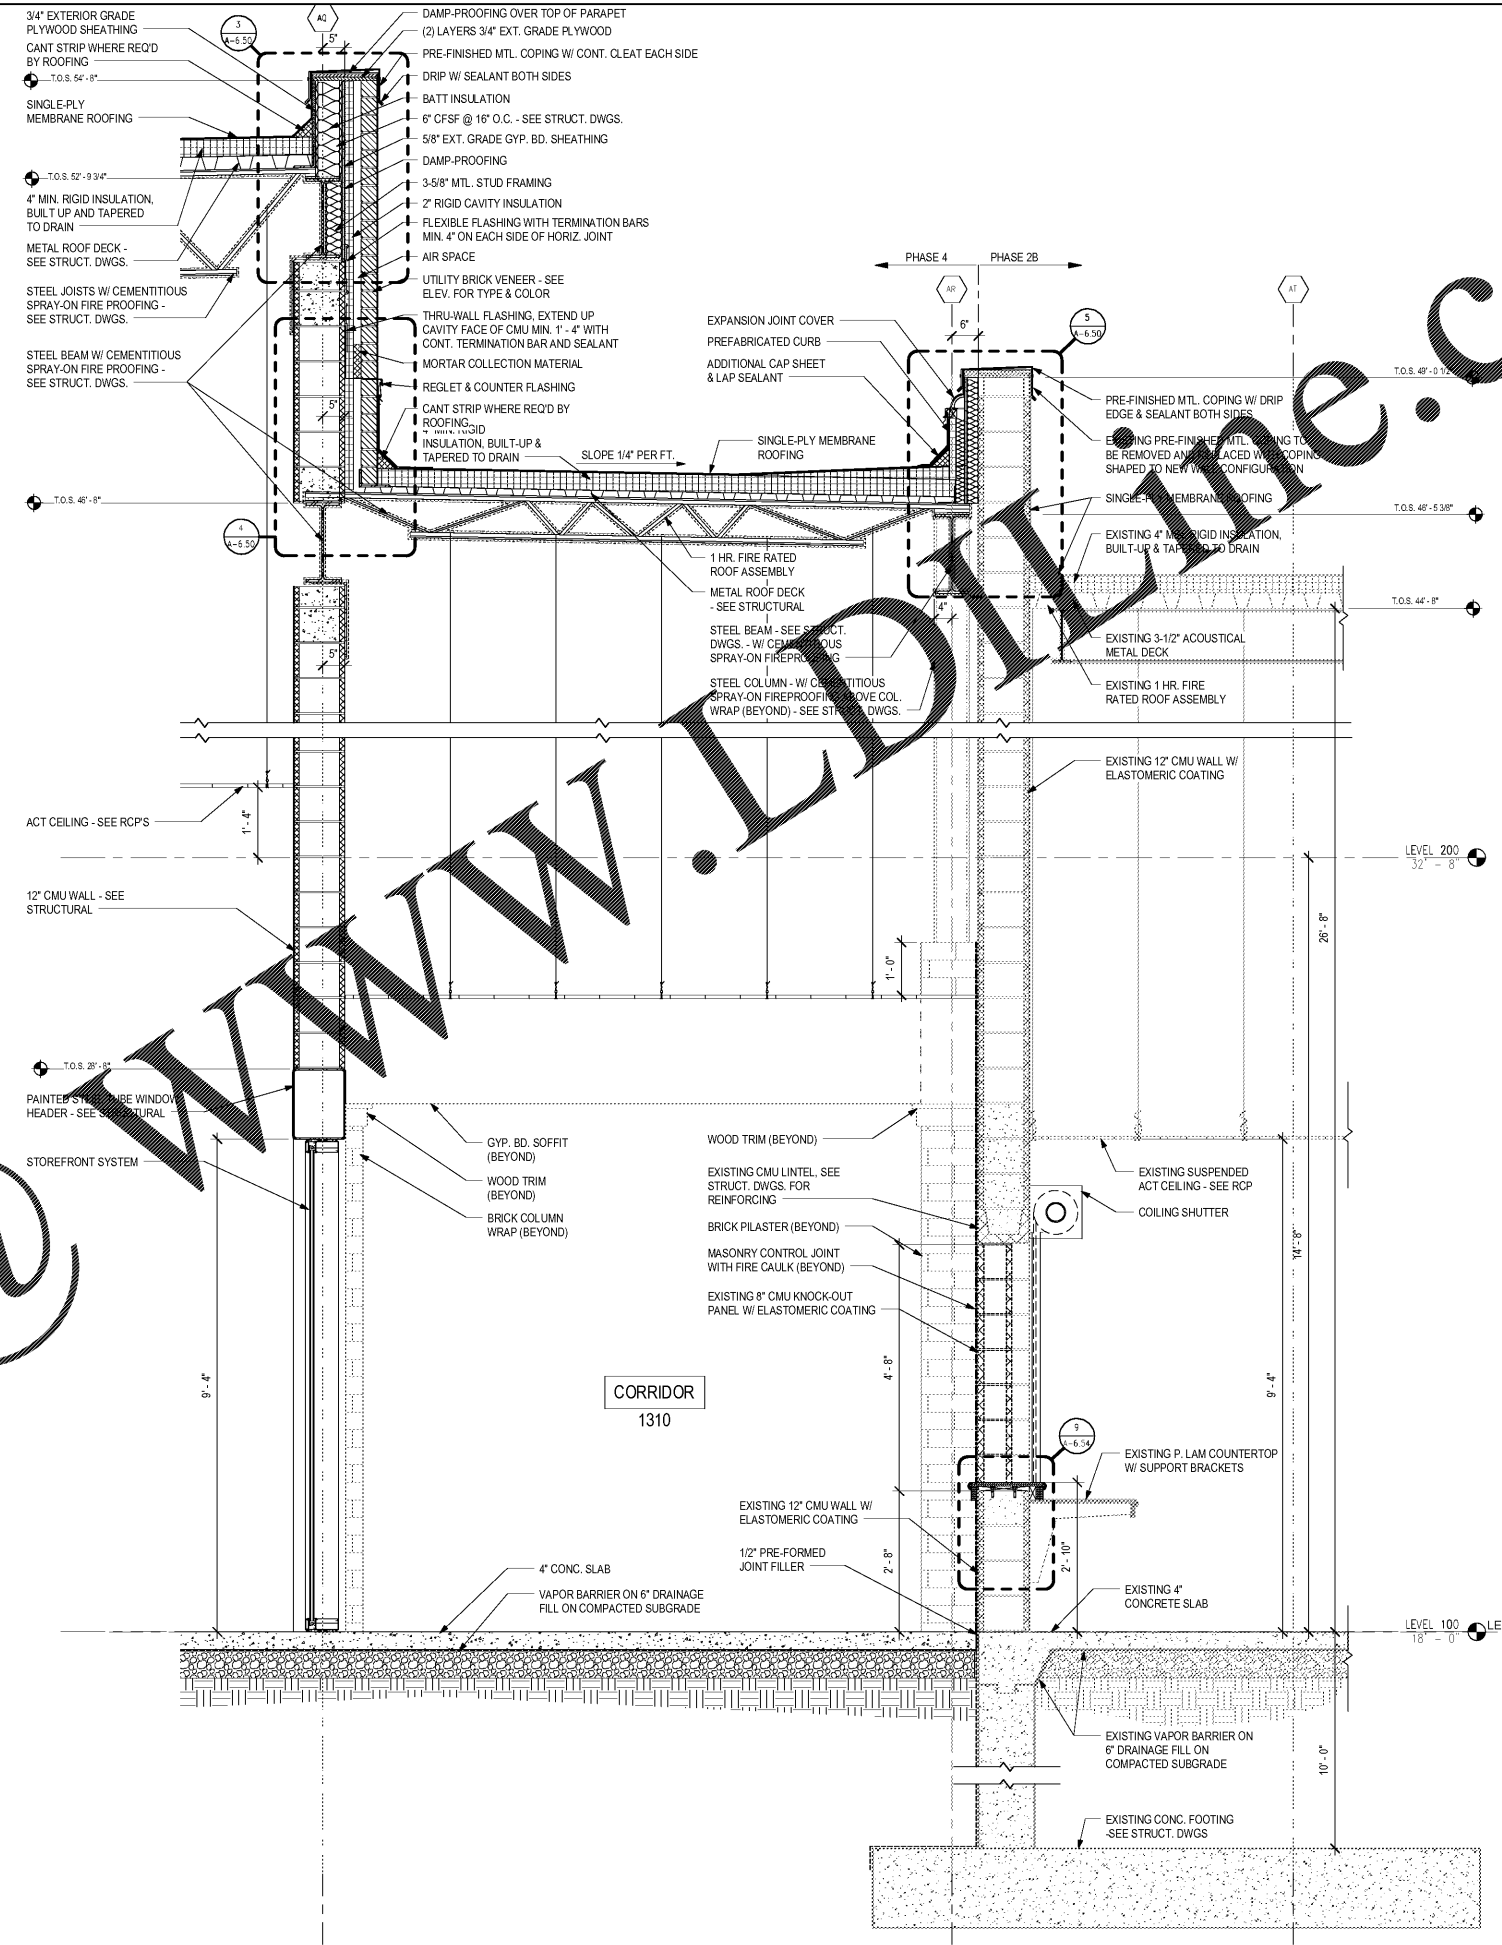

CGLS ARCHITECTS
CHAPMAN GRIFFIN LANIER SUSENBACH ARCHITECTS INC.
MEMBER AIA



ROBERT SUSENBACH
REGISTERED ARCHITECT

DATE	NO.	DESCRIPTION
01/27/18		SCHEMATIC DEVELOPMENT
01/19/18		SCHEMATIC DEVELOPMENT
01/17/18		SCHEMATIC DEVELOPMENT
01/10/18		SCHEMATIC DEVELOPMENT
01/01/18		SCHEMATIC DEVELOPMENT

CHAPMAN GRIFFIN LANIER SUSENBACH ARCHITECTS
400 Galleria Pkwy., Suite 100 Atlanta, GA 30339 Phone: 404.733.5493

**RIVERWOOD HIGH SCHOOL PHASE 3-B
AUDITORIUM/GYMNASIUM ADDITION**

5900 RAIDER DRIVE NW SANDY SPRINGS, GA 30328
FULTON COUNTY SCHOOLS RFP NO. 411-19

WALL SECTIONS

PROJECT NO. 16015.02
DATE: 09/17/18
DRAWN BY: Author
CHECKED BY: Checker

A-6.30