




1 WALL SECTION - SOUTH SIDE - STAIR M
A-6.36 3/4\"/>

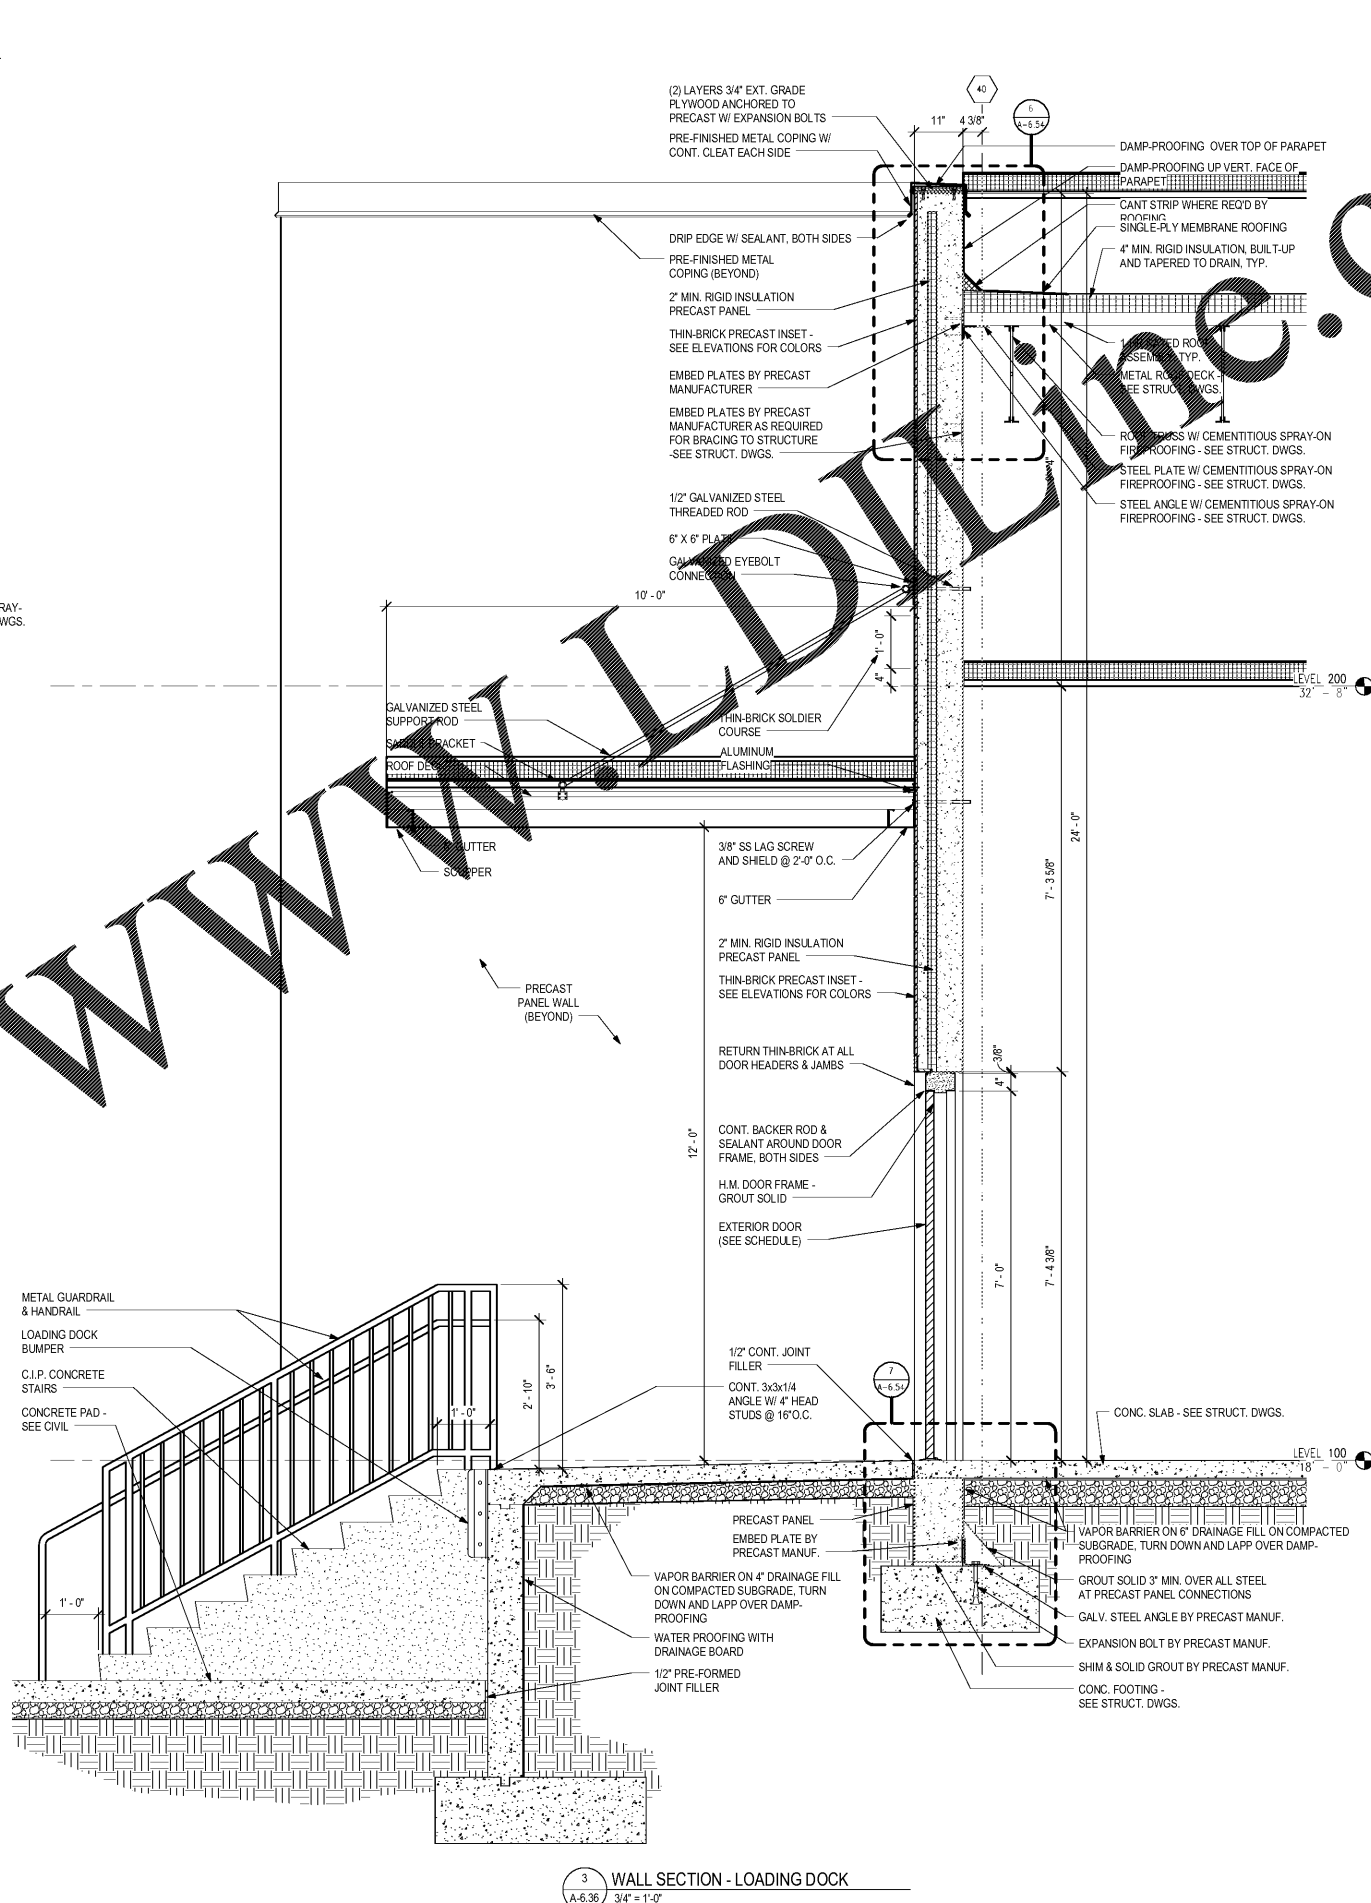

3 WALL SECTION - LOADING DOCK
A-6.36 3/4\"/>



CGLS ARCHITECTS
CHAPMAN GRIFFIN LANIER SUSSENBACH ARCHITECTS INC.
MEMBER AIA



STATE OF GEORGIA
PROFESSIONAL ARCHITECT

DATE	NO.	DESCRIPTION
01/27/18	002	PRELIMINARY SUBMITTAL DESIGN DEVELOPMENT
01/19/18	003	CONSTRUCTION DOCUMENTS
09/17/18	004	CODE CHECK - SET/ PERMIT SET
10/10/18	005	FINAL CODE SUBMITTAL ISSUED FOR PROPOSAL

CHAPMAN GRIFFIN LANIER SUSSENBACH ARCHITECTS
400 Galleria Pkwy., Suite 100 Atlanta, Ga 30339 Phone: 404.733.5493

RIVERWOOD HIGH SCHOOL PHASE 3-8 AUDITORIUM/GYMNASIUM ADDITION
5900 RAIDER DRIVE NW SANDY SPRINGS, GA 30328
FULTON COUNTY SCHOOLS RFP NO. 411-19

WALL SECTIONS

PROJECT NO. 16015.02
DATE: 09/17/18
DRAWN BY: Author
CHECKED BY: Cracker

A-6.36