


Order Plans @

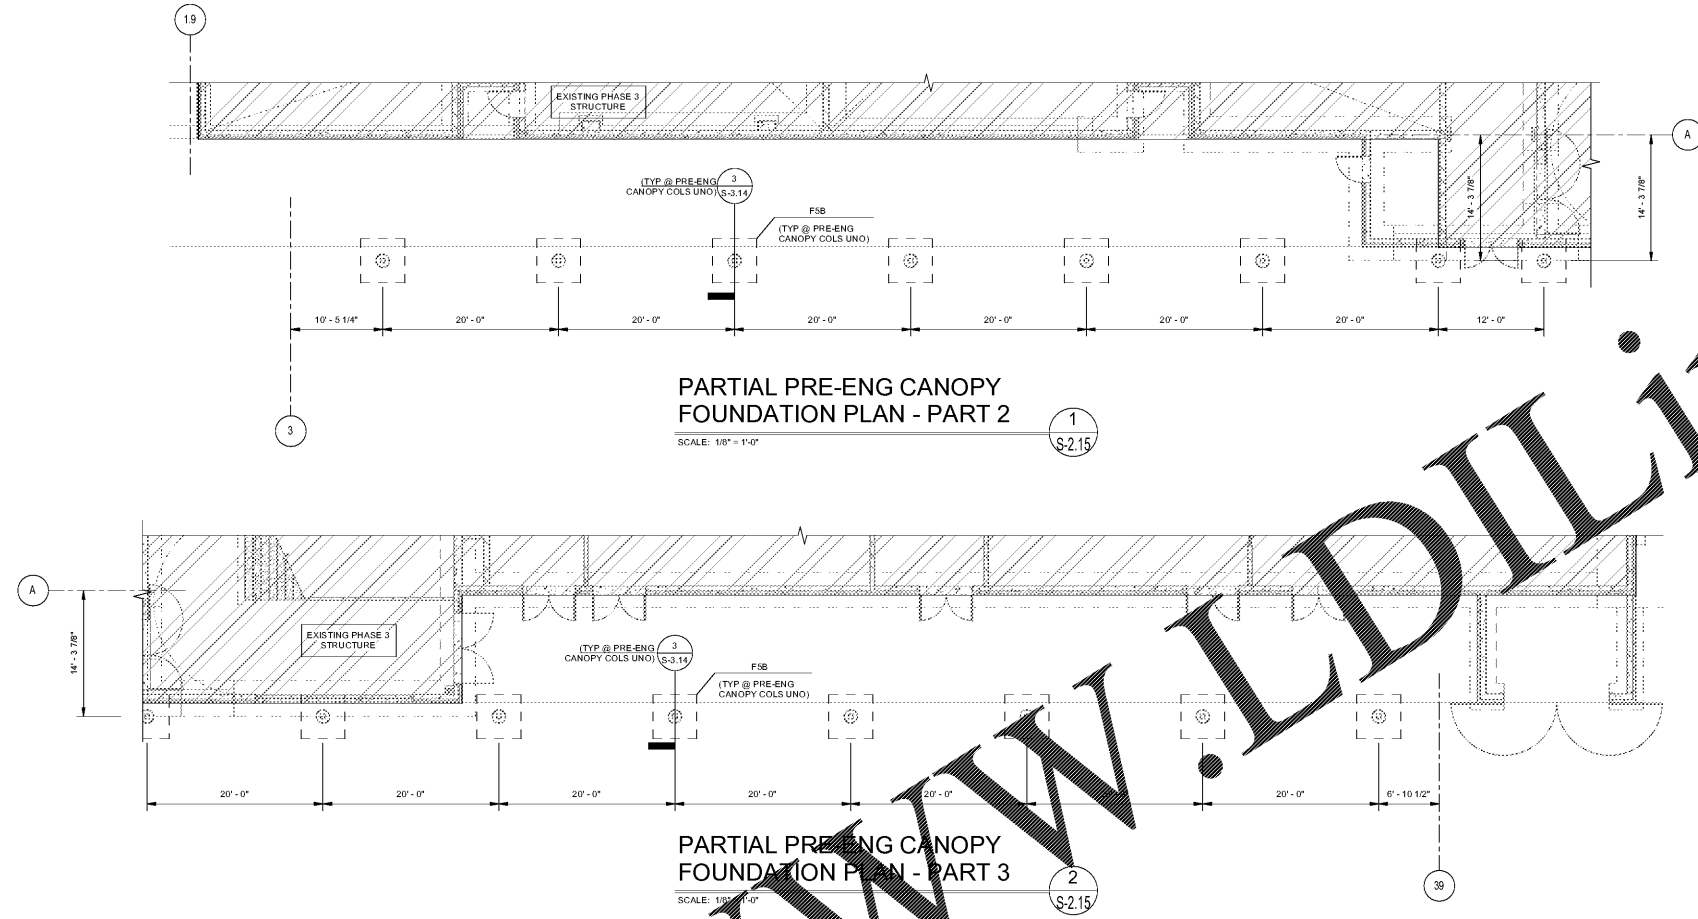

PARTIAL PRE-ENG CANOPY FOUNDATION PLAN - PART 2  
SCALE: 1/8" = 1'-0"

PARTIAL PRE-ENG CANOPY FOUNDATION PLAN - PART 3  
SCALE: 1/8" = 1'-0"

**FOUNDATION PLAN NOTES:**

- THE INTENT OF 1/S-2.15 & 2/S-2.15 IS TO SHOW FOUNDATIONS FOR PRE-ENGINEERED CANOPY COL FTGS TO PHASE 7. SEE FOUNDATION PLANS ON SHEETS S-2.11-S-2.13 FOR INFORMATION NOT SHOWN.
- FOR MARK (SEE SCHEDULE ON THIS SHEET) → F#
- GC SHALL COORDINATE PLUMBING AND UTILITIES LOCATIONS WITH FOUNDATION AS NEEDED. ADDITIONAL PGC SHALL COORDINATE FOUNDATION ELEVATIONS WITH PLUMBING AND UTILITIES AS NEEDED. FORWARD ANY FOUNDATION LOCATION CHANGE REQUESTS TO STRUCTURAL ENGINEER OF RECORD FOR REVIEW AND APPROVAL.
- PRIOR TO FIELD INSTALLATION, FINAL FOOTING DESIGNS AT PRE-ENGINEERED CANOPY COLUMNS SHALL BE CONFIRMED WITH FINAL CANOPY DESIGNS SUBMITTED BY PRE-ENGINEERED CANOPY MANUFACTURER.
- THE DIMENSIONS SHOWN ARE FOR REFERENCE AND SHALL BE COORDINATED W/ ARCH DRAWINGS AS WELL AS CANOPY SHOP DRAWINGS FOR EXACT CANOPY COLUMN LOCATIONS & DIMENSIONS.



CHAPMAN GRIFFIN LANIER SUSENBACH ARCHITECTS  
2017  
RELEASED FOR CONSTRUCTION



DATE	NO.	DESCRIPTION
06/16/18		SIZE CONSTRUCTION DOCUMENTS
09/17/18		DOE CHECK-SEZ/ PERMITS SET
10/19/18		FINAL ISSUE SUBMITTAL ISSUED FOR PROPOSALS

**CHAPMAN GRIFFIN LANIER SUSENBACH ARCHITECTS**  
2500 Cumberland Pkwy., Atlanta, Ga 30339 Phone: 404.733.5493  
DOE FACILITY CODE: 680-3086  
**RIVERWOOD HIGH SCHOOL - PHASE 3 - AUDITORIUM/GYMNASIUM ADDITION**  
5900 RAIDER DRIVE NW SANDY SPRINGS, GA 30328  
FULTON COUNTY SCHOOLS RFP NO. XXX-XX

SHEET TITLE	
PARTIAL PRE-ENG CANOPY FOUNDATION PLAN - PHASE 7	
PROJECT NO.	0217302.00
DATE	09/17/18
DRAWN BY	RAS
CHECKED BY	ACS
SHEET NO.	
S-2.15	