


Order Plans @

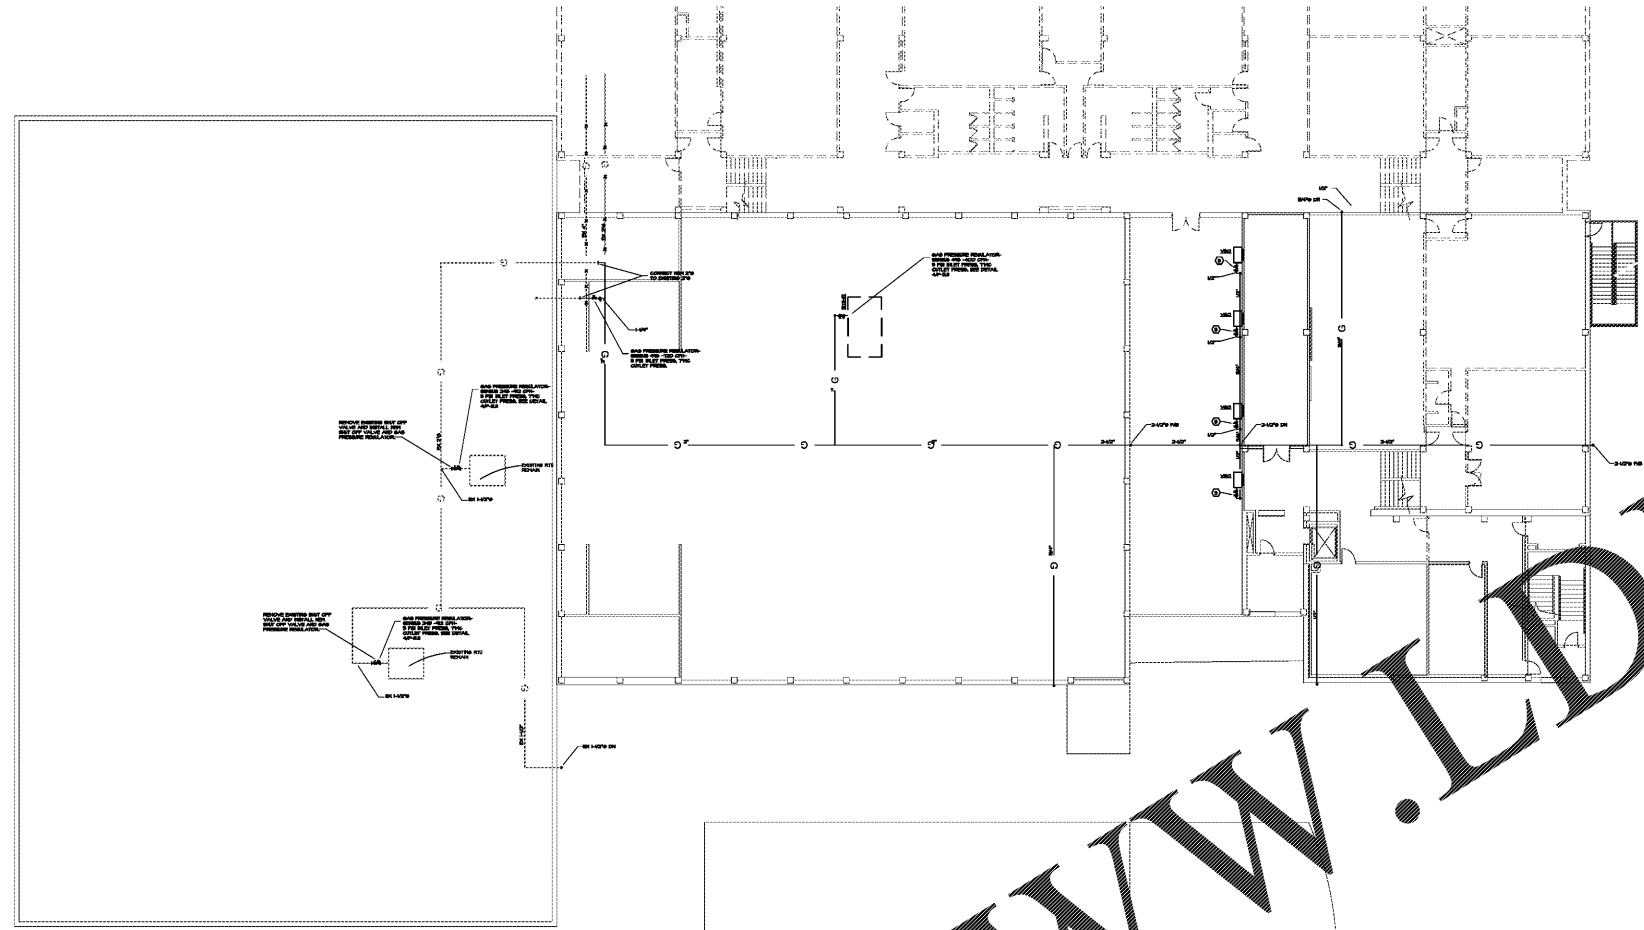

LEVEL 300- EXISTING FLOOR PLAN - DEMO- PLUMBING
 DP-1.30 1/16"=1'-0"

WWW.LDILine.com

SEE SHEET P-1.II FOR GENERAL AND REFERENCE NOTES

CHAPMAN GRIFFIN LANIER SUSSENBACH ARCHITECTS
 400 Grady Drive, Suite 100, Atlanta, Georgia 30329 • Phone: 404.733.4333 • Fax: 404.733.4804

RIVERWOOD HIGH SCHOOL-PHASE 3-8
 AUDITORIUM / GYMNASIUM ADDITION
 6900 RAIDER DRIVE NW SANDY SPRINGS, GA 30328
 FULTON COUNTY SCHOOLS RFP NO. 411-18

DOE FACILITY CODE: 660 -3066

SHEET TITLE
 LEVEL 300
 EXISTING FLOOR
 PLAN- DEMO-
 PLUMBING

PROJECT NO.
 18015.02

DATE
 09/17/18

DRAWN BY: J.C.F.
 CHECKED BY: B.L.S.

SHEET NO.
 DP-1.30

ARCHITECT
 PLUMBING
 MECHANICAL
 ELECTRICAL

CCLS
 ARCHITECTS
 CHAPMAN GRIFFIN LANIER SUSSENBACH ARCHITECTS, INC.

THIS PLAN IS THE PROPERTY OF CCLS ARCHITECTS AND IS TO BE USED ONLY FOR THE PROJECT AND SITE SPECIFICALLY IDENTIFIED HEREON. NO PART OF THIS PLAN IS TO BE REPRODUCED OR TRANSMITTED IN ANY FORM OR BY ANY MEANS, ELECTRONIC OR MECHANICAL, INCLUDING PHOTOCOPYING, RECORDING, OR BY ANY INFORMATION STORAGE AND RETRIEVAL SYSTEM, WITHOUT THE WRITTEN PERMISSION OF CCLS ARCHITECTS.

FOR RELEASED OR CONSTRUCTION CONTRACT

SPURLOCK ASSOCIATES, INC.
 2970 Clairmont Rd., Suite 620
 Atlanta, GA 30329
 P: 404.633.0245
 F: 404.633.1756

SEAL
 STATE OF GEORGIA
 PROFESSIONAL ARCHITECT
 No. 460
 SPURLOCK

DATE	NO.	DESCRIPTION
03/27/18		ISSUE PRELIMINARY SCHEDULE, A-2
06/19/18		ISSUE DESIGN DEVELOPMENT DOCUMENTS
08/17/18		ISSUE CHECK-1-SET/ PERMIT SET
10/10/18		FINAL ISSUE SUBMITTAL
11/07/18		ISSUED FOR PROPOSALS