


GENERAL NOTES

1. EXHAUST TO BE NO CLOSER THAN 10'-0" TO AIR INTAKE
2. RE: ASD-78 FOR CONSTRUCTION OF ROOF PENETRATIONS
3. RE: PSD-25 FOR MOUNTING OF GAS PIPES
4. REFER TO AS 1 SERIES SHEETS FOR ARCHITECTURAL STANDARD DETAILS (ASD)
5. RE: ESD-27 FOR SATELLITE ANTENNA CABLE ROOF PENETRATION

KEYNOTES

- 05-063 PRE-MANUFACTURED ROOF CURB PROVIDED AND INSTALLED BY CONTRACTOR. RE: ASD-81A
- 05-064 TAPERED ROOF INSULATION - MATCH MINIMUM THICKNESS OF ROOF INSULATION UNLESS NOTED AT 4'-0" ROOF PLAN.
- 07-024 TAPERED INSULATION CRACK
- 07-029 PPE CURB FOR REFRIGERATION PENETRATIONS. PPE CURBS PROVIDED AND INSTALLED BY CONTRACTOR. SHEET METAL BOX PROVIDED BY VENDOR AND INSTALLED BY CONTRACTOR. RE: ASD-79.
- 07-025 WALKWAY PAD, TYP.
- 07-021 FULLY ADHERED TPO MEMBRANE ROOF. RE: SPICES
- 07-059 PREFINISHED METAL COPING, M42 U.N.D.
- 07-060 PREFINISHED METAL COPING, M42 U.N.D.
- 07-068 PREFINISHED METAL SCUPPERS, LEAKERS AND DOWNPOUTS. PLUMBING DWGS.
- 07-069 PRIMARY ROOF DRAIN. RE: PLUMBING DRAWINGS FOR SIZE.
- 07-070 SECONDARY ROOF OVERFLOW DRAIN. RE: PLUMBING DRAWINGS.
- 07-111 OVERFLOW PIPE THROUGH ROOF. ALL AROUND EACH END.
- 07-117 PREFINISHED METAL DOWNPOUTS. RE: PLUMBING DRAWINGS FOR SIZE AND CONTINUATION.
- 08-076 ROOF HATCH. SIZE INDICATED ON A4 - ROOF PLAN.
- 08-081 ROOF HATCH SAFETY RISER. RE: PLUMBING DRAWINGS FOR SIZE AND CONTINUATION.
- 10-021 MECHANICALLY FASTENED TPO ROOFING OVER INSULATION. THICKNESS TO EQUAL INS. MIN.
- 11-024 12'-0" WIDE WALKWAY PAD. RE: PLUMBING DRAWINGS FOR SIZE AND CONTINUATION.
- CONDENSERS. MECHANICALLY FASTENED TPO ROOFING OVER INSULATION. THICKNESS TO EQUAL INS. MIN. RE: MECHANICAL DRAWINGS. RE: ASD-48

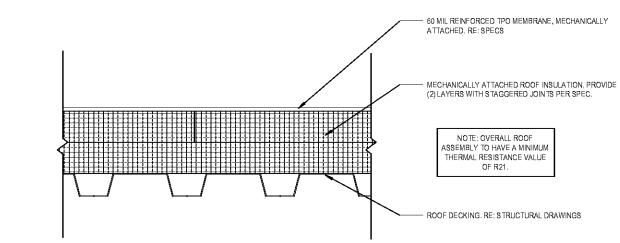


AES CURB SCHEDULE (REFRIGERATION CONDENSERS)

MARK	AES CURB # (CONTRACTOR SUPPLIED)
CONDENSER-A	42447 (2 RAILS)
CONDENSER-B	42448 (2 RAILS)
CONDENSER-C	42447 (2 RAILS)
CONDENSER-D	42447 (2 RAILS)
CONDENSER-E	42448 (2 RAILS)

REFER TO ME-1 FOR HVAC EQUIPMENT ORDERING INFORMATION SCHEDULE.

2 TYPICAL MAIN ROOF ASSEMBLY DETAIL
SCALE: 3" = 1'-0"

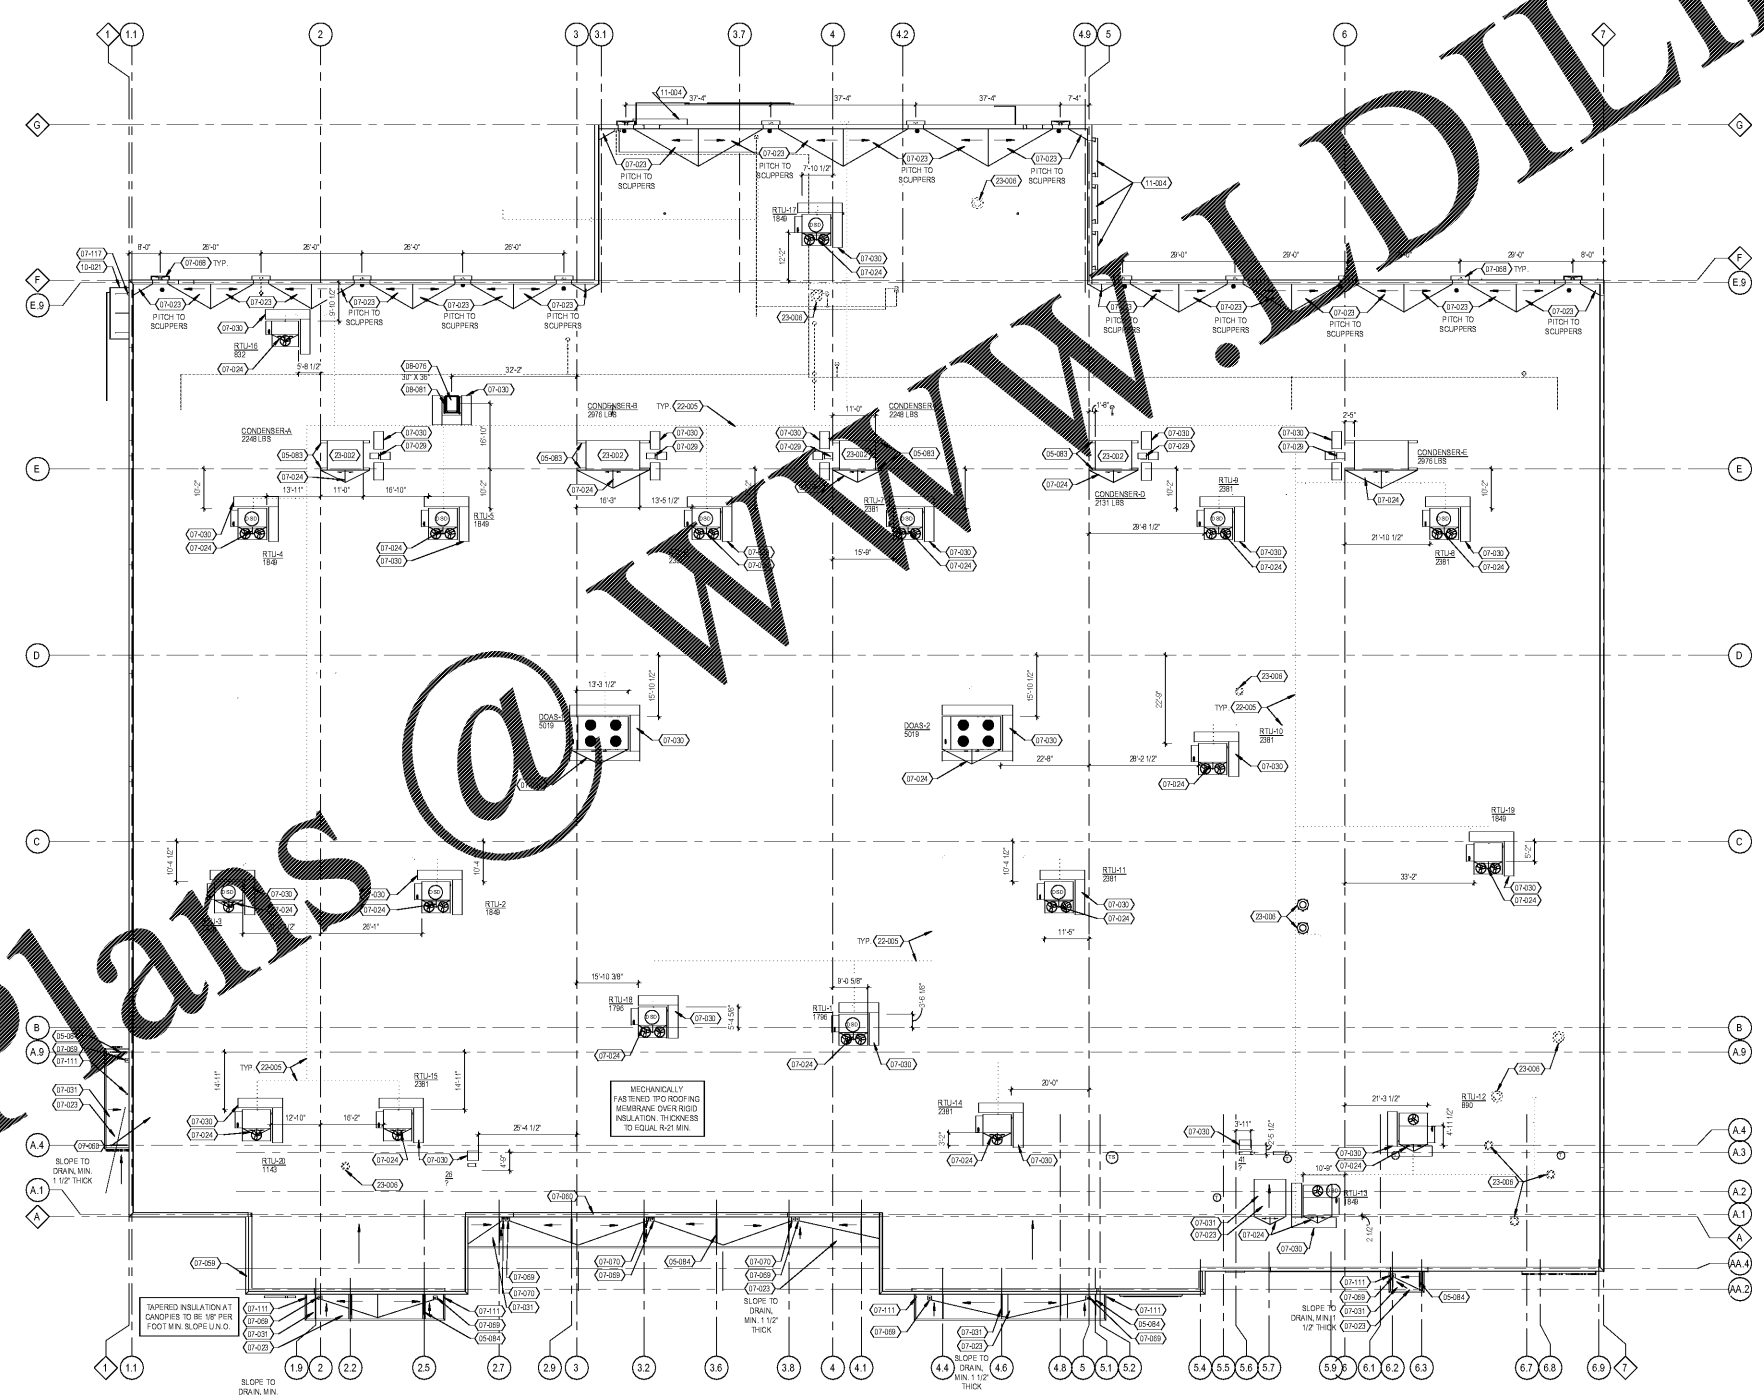

1 ROOF PLAN
SCALE: 1/16" = 1'-0"

EXECUTED BY: GB
REVIEWED BY: AF

CONTRACTOR: 800 W. 3RD AVE. SUITE 2000 SEATTLE, WA 98101
 ARCHITECT: 200 W. 3RD AVE. SUITE 2000 SEATTLE, WA 98101

CR architecture + design

creating extraordinary places
www.cr-architects.com
300.699.4299

CONSULTANTS

OWNER

DATE: 03/19
10/20/18 90% OWNER REVIEW
11/01/18 100% RFP PERMIT

DATE REVISION

PROJECT TITLE
KROGER STORE R543

1050 W. Mercury Blvd.
Hampton, VA 23666

COMMISSION NO: 518344
DATE: 11/01/18
SHEET TITLE: ROOF PLAN

SHEET NO:
A1.4

THIS DOCUMENT IS THE PROPERTY OF CR ARCHITECTS, INC. IT IS TO BE USED ONLY FOR THE PROJECT AND SITE SPECIFICALLY IDENTIFIED HEREIN. NO PART OF THIS DOCUMENT IS TO BE REPRODUCED OR TRANSMITTED IN ANY FORM OR BY ANY MEANS, ELECTRONIC OR MECHANICAL, INCLUDING PHOTOCOPYING, RECORDING, OR BY ANY INFORMATION STORAGE AND RETRIEVAL SYSTEM, WITHOUT THE WRITTEN PERMISSION OF CR ARCHITECTS, INC.