

KEYNOTES


- 03-01 CONCRETE FOOTING, RE: STRUCTURAL DRAWINGS
- 03-02 CONCRETE SLAB, RE: STRUCTURAL DRAWINGS
- 03-03 CONCRETE CURB, RE: ASH OR ANIMAL FLARE CURB AROUND HUB DRAIN EDGE AS REQUIRED TO PROVIDE A MIN. OF 2" CONCRETE AT BACKROOM AREA
- 03-04 CONCRETE SLAB, REFER TO A1.2 FOR ADDITIONAL INFORMATION
- 03-048 1/2" EXPANSION MATERIAL
- 04-022 INSULATION, STANDARD CMU - SIZE AS INDICATED
- 04-023 STANDARD CMU, GROUT CORE SOLID - SIZE AS INDICATED
- 04-011 INSULATED DECORATIVE CONCRETE BLOCK, GROUND FACE - SIZE AS INDICATED
- 04-014 CMU BOND BEAM - SIZE AS INDICATED - REFER TO STRUCTURAL DRAWINGS FOR REINFORCING
- 04-041 HORIZONTAL, CONT. ROW SPACING AT 16 INCHES O.C. VERT.
- 05-022 COLD FORMED METAL FRAMING, RE: STRUCTURAL DRAWINGS
- 05-023 METAL DECK, RE: STRUCTURAL DRAWINGS
- 05-010 8" STEEL ANGLE, RE: STRUCTURAL DRAWINGS
- 05-071 1/2" DIAMETER ANCHOR BOLT WITH 5" EMBEDMENT AT 48" O.C.
- 05-024 2X PRESSURE TREATED WOOD BLOCKING
- 05-027 1X PRESSURE TREATED WOOD BLOCKING
- 05-010 FLYWOOD SHEATHING, 1/2" THICK U.N.D.
- 07-023 HORIZONTAL FIBER CEMENT PANELS, RE: SPECIFICATIONS FC-01
- 07-024 FRY REGLET ON TOP OF CONCRETE TRANSITION
- 07-025 FRY REGLET J-DIVANELL LAP TRIM
- 07-027 FIBER CEMENT SOFFIT PANEL TO MATCH Siding
- 07-012 PERIMETER INSULATION, 2 INCHES THICK UNLESS NOTED OTHERWISE
- 07-014 AIR INFLTRATION BARRIER AT EXTERIOR FACE OF SHEATHING
- 07-018 SOFFIT VENT
- 07-021 ROOF MEMBRANE OR MEMBRANE FLASHING - EXTEND 6" UP OF PARAPET WALL, REFER TO WALL SECTIONS AND ASD-44, ASD-45, ASD-46 SERIES FOR ADDITIONAL INFORMATION
- 07-022 RIGID INSULATION, REFER TO ROOF PLAN
- 07-028 MEMBRANE FLASHING
- 07-024 MECHANICALLY FINISHED MEMBRANE, ROOF, RE: SPEC. M.A. - ROOF PLAN, ASD-44
- 07-025 UNFINISHED VERTICAL METAL WALL, 1/4" RADIUS 12" TALL W/ 1/2" DIA. ANCHOR BOLT AT 24" O.C. ALONG PERPENDICENT
- 07-026 PREPARED METAL WALL, 1/4" RADIUS 12" TALL W/ 1/2" DIA. ANCHOR BOLT AT 24" O.C. ALONG PERPENDICENT
- 07-027 OVER SECTIONAL
- 07-028 METAL SHEATHING, RE: A1.1 FLOOR PLAN, A3.2 - INTERIOR WALL TYPES FOR ADDITIONAL INFORMATION
- 07-029 INTERIOR WALL TYPES FOR ADDITIONAL INFORMATION
- 09-003 TRIM WALL FINISH
- 09-017 CEILING DETAIL 1920 FOR MOUNTING INFORMATION, COORDINATE LOCATION OF SUPPORT WITH DOOR INSTALLER

3 DETAIL SCALE: 1/2" = 1'-0"

4 DETAIL SCALE: 1/2" = 1'-0"

1 WALL SECTION SCALE: 1/2" = 1'-0"

1 WALL SECTION SCALE: 1/2" = 1'-0"

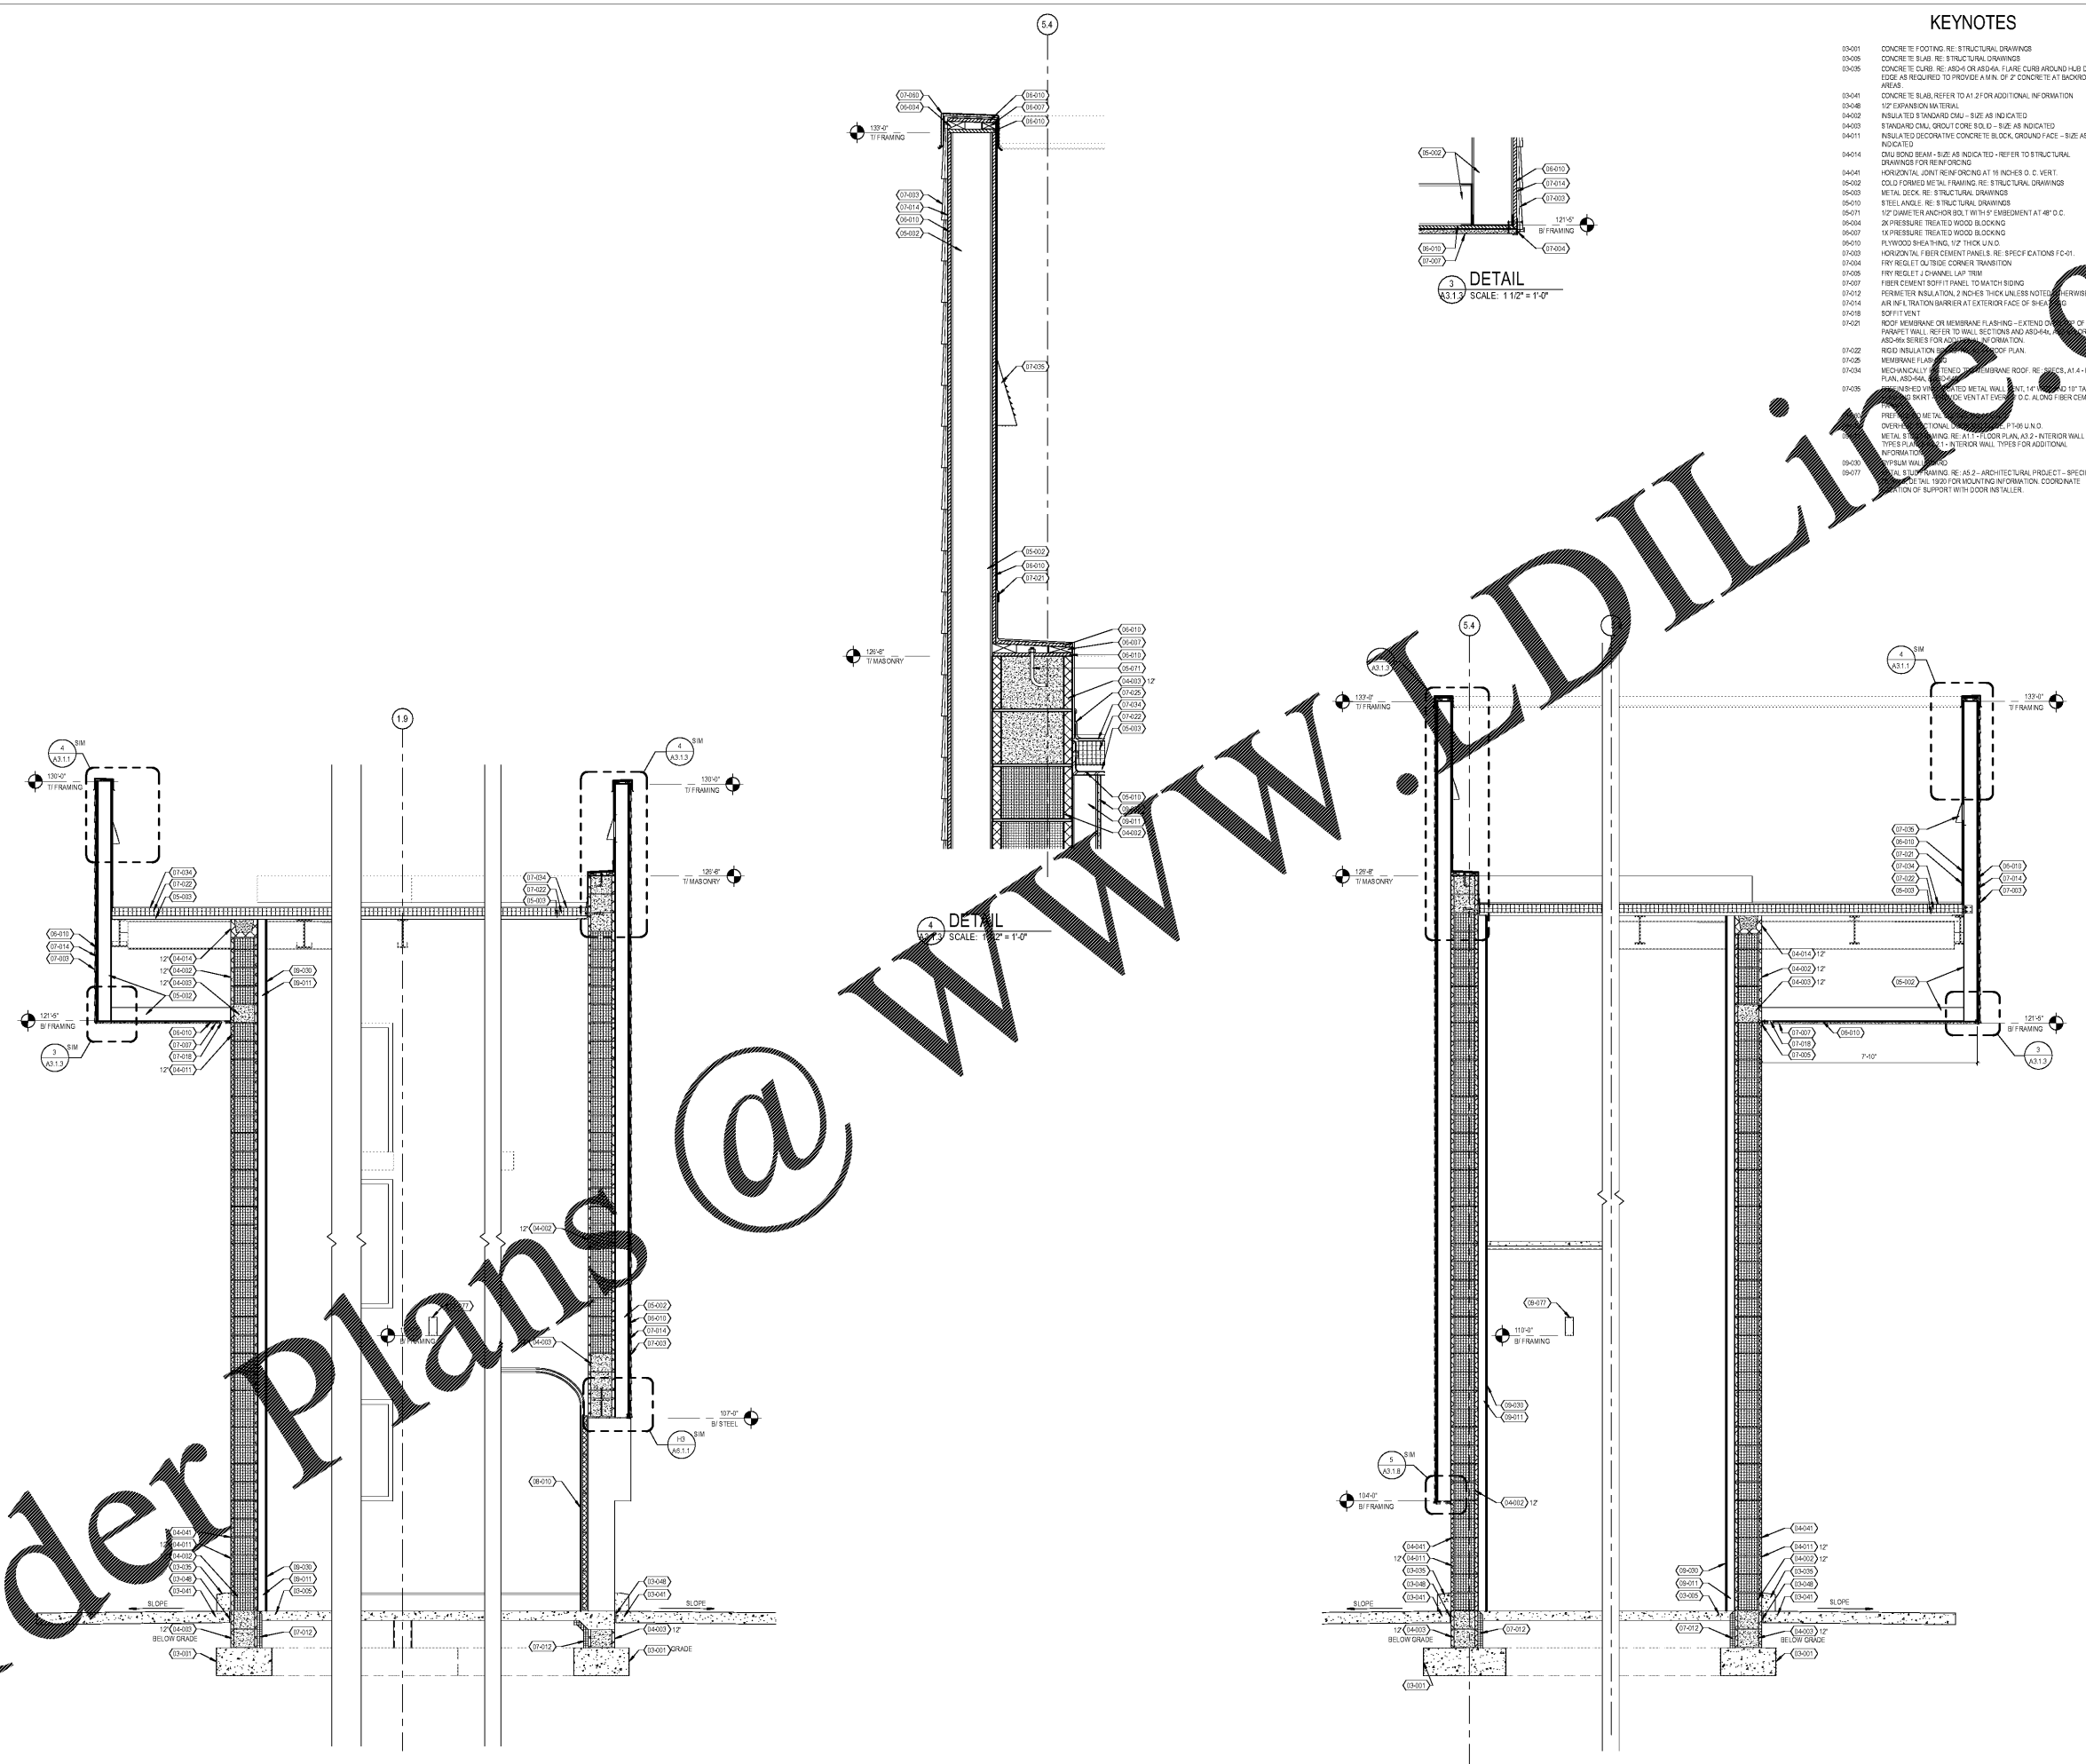

EXECUTED BY: JA
 REVIEWED BY: AP

CONCEPT: 000 W. Mercury Blvd., Suite 200, Hampton, VA 23066
 DESIGN: 1000 1st Ave., Suite 1000, Seattle, WA 98101
 DATE: 11/01/18

CR architecture + design

creating extraordinary places
 www.cr-architects.com
 206.469.4949

CONSULTANTS

OWNER

Kroger

DATE: 03/18
 10/20/18 80% OWNER REVIEW
 11/01/18 100% BID PERMIT

DATE	REVISION

PROJECT TITLE

KROGER STORE R543

1050 W. Mercury Blvd.
 Hampton, VA 23066

COMMISSION NO: 518344
 ISSUE DATE: 11/01/18
 SHEET TITLE: WALL SECTIONS + DETAILS

SHEET NO: **A3.1.3**

THE INFORMATION CONTAINED HEREIN IS THE PROPERTY OF DI LINE, INC. AND IS TO BE USED ONLY FOR THE PROJECT AND SITE SPECIFICALLY IDENTIFIED HEREIN. NO PART OF THIS DOCUMENT IS TO BE REPRODUCED OR TRANSMITTED IN ANY FORM OR BY ANY MEANS, ELECTRONIC OR MECHANICAL, INCLUDING PHOTOCOPYING, RECORDING, OR BY ANY INFORMATION STORAGE AND RETRIEVAL SYSTEM, WITHOUT THE WRITTEN PERMISSION OF DI LINE, INC.