


REV	DATE	BY	DESCRIPTION
1	06/14/18	WLD	RE-ISSUE FOR CONSTRUCTION
0	05/09/18	WLD	ISSUE FOR CONSTRUCTION

PROJECT NO. 3045.1704
DRAWN BY: CBW
CHECKED BY: WLD
DATE: 03/26/18
SHEET TITLE:
LARGE SCALE FLOOR PLAN
SCALE AS NOTED
DRAWING NO. **A-101** REV. 1


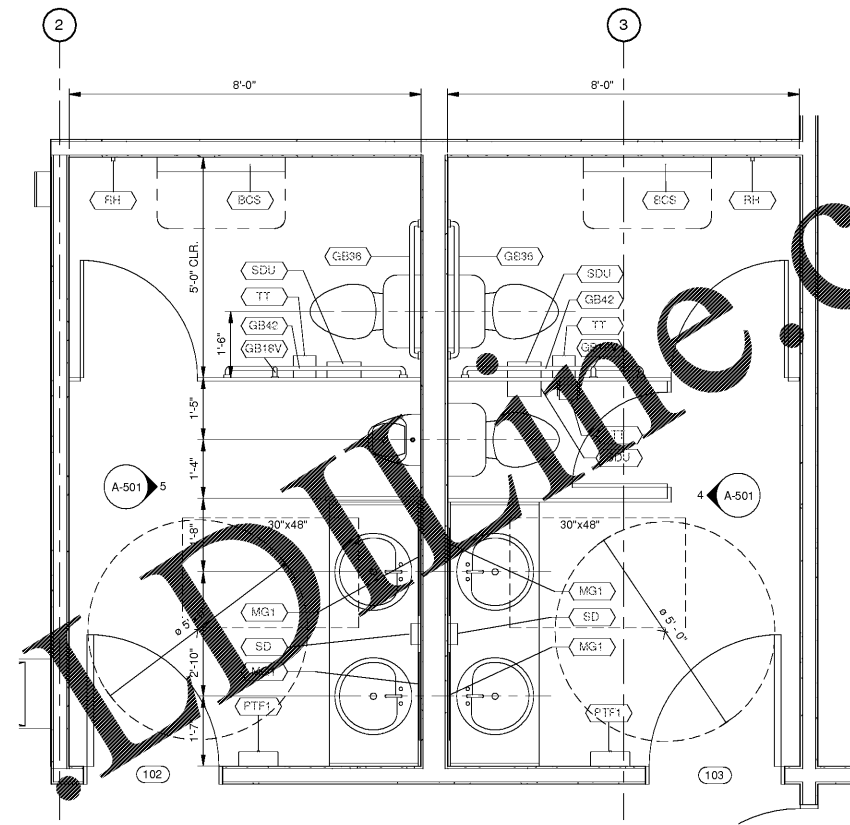


ENLARGED MEN & WOMENS
SCALE: 1/2" = 1'-0"

ACCESSORY SCHEDULE NOTE: ALL ACCESSORIES TO HAVE MAX PROJECTION OF 4"

KEY	ACCESSORY DESCRIPTION	BOBRICK NO. / ASI NO. *	MOUNTING HEIGHT
TT	SURFACE-MOUNTED JUMBO ROLL TISSUE DISPENSER	ASI 0042	BOTTOM OF UNIT - 1'-6"
SDU	SURFACE-MOUNTED SANITARY NAPKIN DISPOSAL	ASI 0852	TOP OF UNIT - 2'-5"
BCS	HORIZONTAL SURFACE-MOUNTED STAINLESS STEEL FINISH BABY CHANGING STATION	ASI 204-3	TOP OF UNIT - 4'-0"
PTF	SEMI-RECESSED PAPER TOWEL DISPENSER w/ WASTER RECEPTACLE	ASI 0462-AD	TOP OF UNIT - 4'-6" - 5'-10"
MG1	GLASS MIRROR WITH STAINLESS STEEL ANGLE FRAME	ASI 0852	BOTTOM OF UNIT - 3'-4"
SD	SURFACE-MOUNTED SOAP DISPENSER	ASI 0347	BOTTOM OF UNIT - 3'-6"
GB16	1 1/2" DIAMETER STAINLESS STEEL GRAB BARS WITH SNAP FLANGE	B-6806 x 18	CENTER OF UNIT - 3'-3"
GB36	1 1/2" DIAMETER STAINLESS STEEL GRAB BARS WITH SNAP FLANGE	B-6806 x 36	TOP OF UNIT - 3'-0"
GB42	1 1/2" DIAMETER STAINLESS STEEL GRAB BARS WITH SNAP FLANGE	B-6806 x 42	TOP OF UNIT - 4'-0"
RH	STAINLESS STEEL CLOTHES HOOK	B-233	CENTER OF UNIT - 3'-2" - 4'-0"

* CONTRACTOR TO PROVIDE BOBRICK, OR ASI ACCESSORY AS NOTED OR APPROVED EQUAL

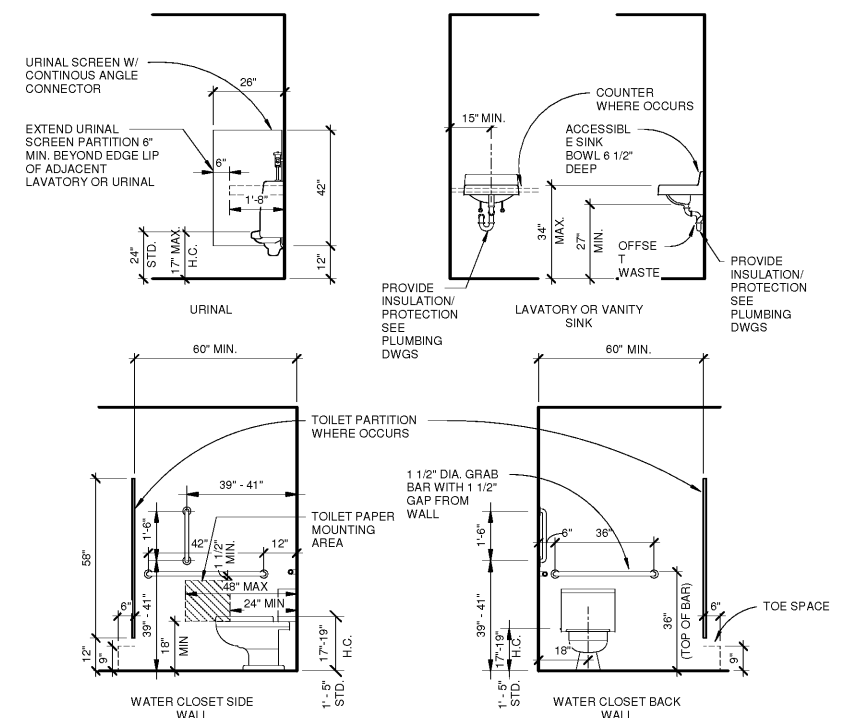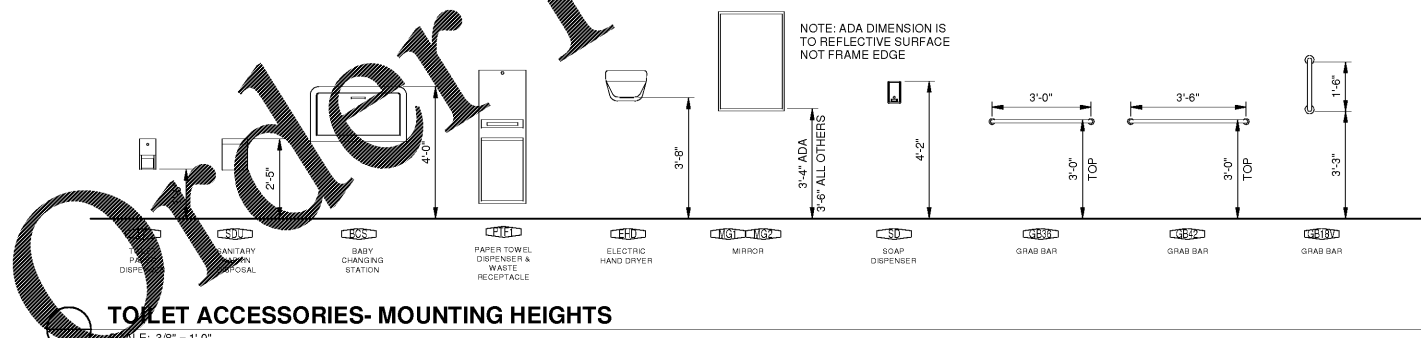

WWW.LDOnline.com

Order Plans @

This document is the property of Johnson, Laschner & Associates, P.C. The unauthorized reproduction, copying or otherwise use of this document is strictly prohibited and any infringement thereupon may be subject to legal action.