


DOOR SCHEDULE

DOOR NUMBER	TYPE	DOOR					FRAME FINISH	COMMENTS
		WIDTH	HEIGHT	THICKNESS	MATERIAL	FINISH		
101	EXIST	6'-0"	7'-0"	0'-1 3/4"	-	-	PT	EXISTING
101B	EXIST	6'-0"	7'-0"	0'-1 3/4"	-	-	PT	EXISTING
102	F	3'-0"	7'-0"	0'-1 3/4"	SCW	ST	SET 1	
103	F	3'-0"	7'-0"	0'-1 3/4"	SCW	ST	SET 1	
104	F	3'-0"	7'-0"	0'-1 3/4"	SCW	ST	SET 2	
105	F	3'-0"	7'-0"	0'-1 3/4"	SCW	ST	SET 3	NO CLOSER REQUIRED
106	FD	5'-8"	7'-0"	0'-1 3/4"	SCW	ST	SET 8	
106B	S	3'-0"	7'-0"	0'-1 3/4"	HM	PT	SET 4	
107	F	3'-0"	7'-0"	0'-1 3/4"	SCW	ST	SET 2	
108	F	3'-0"	7'-0"	0'-1 3/4"	SCW	ST	SET 3	
109	EXIST	5'-8"	7'-0"	0'-1 3/4"	-	-	SET 3	RELOCATED FROM PREVIOUS MUSEUM
109B	S	3'-0"	7'-0"	0'-1 3/4"	HM	PT	SET 4	
109C	S	3'-0"	7'-0"	0'-1 3/4"	HM	PT	SET 4	
110	F	3'-0"	7'-0"	0'-1 3/4"	SCW	ST	SET 3	
111	F	3'-0"	7'-0"	0'-1 3/4"	HM	PT	SET 3	
112	F	3'-0"	7'-0"	0'-1 3/4"	SCW	ST	SET 3	
113	S	3'-0"	7'-0"	0'-1 3/4"	SCW	ST	SET 5	

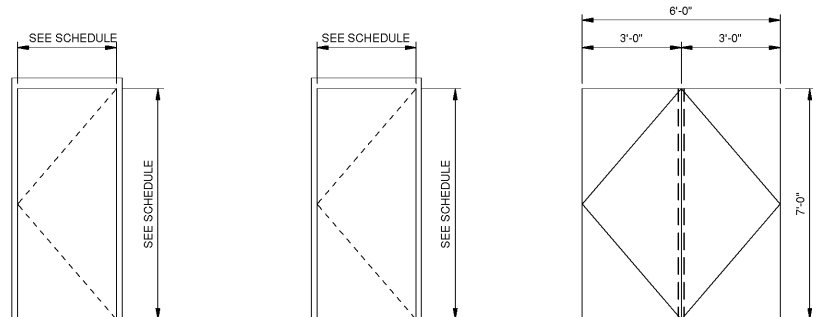

TYPE F

TYPE S

TYPE FD

SOLID CORE FLUSH WOOD DOOR

FLUSH STEEL DOOR

FLUSH DOUBLE DOOR

DOOR TYPES


NO SCALE

DOOR LEGEND:

- EXIST/EX. = EXISTING
- SCW = SOLID CORE WOOD
- FS = FLUSH STEEL
- ALUM = ALUMINUM
- HM = HOLLOW METAL
- ST = PREFINISHED/ STAINED
- FF = FACTORY FINISH/ STANDARD COLORS
- PT = PAINT
- WD = WOOD

WINDOW SCHEDULE

Type Mark	R.O.		Type	Manufacturer	Model	Finish	Glazing		Comments
	Width	Height					Thickness	Type	
1	1'-10"	5'-2"	Fixed	ANDERSEN PICTURE	E SERIES	FF	1"	LOW-E	
1	1'-10"	5'-2"	Fixed	ANDERSEN PICTURE	E SERIES	FF	1"	LOW-E	
1	3'-0"	4'-0"	Fixed	ANDERSEN PICTURE	E SERIES	FF	1"	LOW-E	
1	3'-0"	4'-0"	Fixed	ANDERSEN PICTURE	E SERIES	FF	1"	LOW-E	
1	3'-0"	4'-0"	Fixed	ANDERSEN PICTURE	E SERIES	FF	1"	LOW-E	
1	3'-0"	4'-0"	Fixed	ANDERSEN PICTURE	E SERIES	FF	1"	LOW-E	
2	4'-4"	4'-0"	Fixed	ANDERSEN PICTURE	E SERIES	FF	1"	LOW-E	
3	3'-0"	2'-0"	Fixed	ANDERSEN PICTURE	E SERIES	FF	1"	LOW-E	
3	3'-0"	2'-0"	Fixed	ANDERSEN PICTURE	E SERIES	FF	1"	LOW-E	
3	3'-0"	2'-0"	Fixed	ANDERSEN PICTURE	E SERIES	FF	1"	LOW-E	
4	3'-0"	4'-0"	Fixed	ANDERSEN PICTURE	E SERIES	FF	1"	LOW-E	
4	1'-6"	2'-0"	Fixed	ANDERSEN PICTURE	E SERIES	FF	1"	LOW-E	
4	3'-0"	2'-0"	Fixed	ANDERSEN PICTURE	E SERIES	FF	1"	LOW-E	
4	1'-6"	2'-0"	Fixed	ANDERSEN PICTURE	E SERIES	FF	1"	LOW-E	

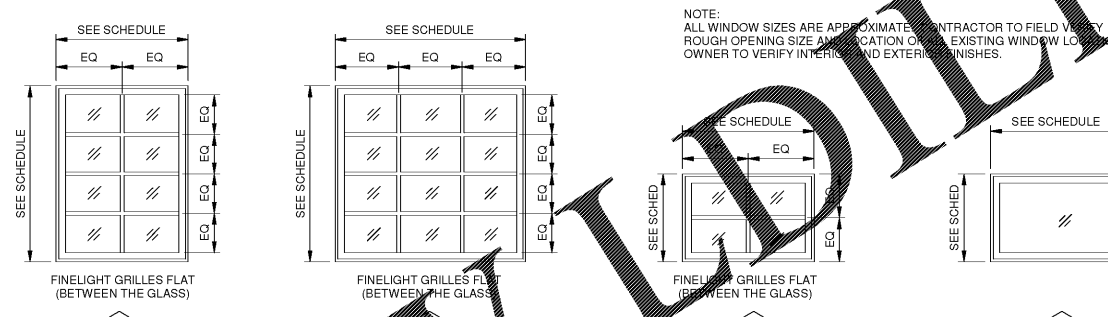

NOTE: ALL WINDOW SIZES ARE APPROXIMATE. CONTRACTOR TO FIELD VERIFY ROUGH OPENING SIZE AND LOCATION OF ALL EXISTING WINDOW LOCATIONS. OWNER TO VERIFY INTERIOR AND EXTERIOR FINISHES.

WINDOW TYPES

NO SCALE

HARDWARE SETS

- SET 1** (102,103)
3-HINGE
1- DOOR CLOSER
1- KICK PLATE
1- MOP PLATE
1- WALL STOP
1- PUSH PLATE
1- PULL PLATE
1- DEAD LOCK
3- DOOR SILENCERS
- SET 2** (104,107)
3-HINGE
1- ENTRANCE LOCK
1- DOOR STOP
3- DOOR SILENCERS
- SET 3** (105,108,110,111,112)
3-HINGE
1- STOREROOM LOCK
1- DOOR CLOSER (NO CLOSER ON DOOR 105)
1- KICK PLATE
3- DOOR SILENCERS
- SET 4** (106B,109B,109C)
3-HINGE
1- EXIT DEVICE w/ EXTERIOR LEVER HANDLE
1- CYLINDER
1- DOOR CLOSER
1- KICK PLATE
1- ADA THRESHOLD
1- WEATHERSTRIPPING
- SET 5** (113)
3-HINGE
1- ENTRY LOCKSET
1- DOOR CLOSER
1- KICK PLATE
1- ADA THRESHOLD
1- WEATHERSTRIPPING
- SET 6** (106)
3-HINGE
1- DOOR CLOSER
1- KICK PLATE
2- DOOR SILENCERS
1- EXIT DEVICE w/ LEVER HANDLE w/ VERTICAL RODS & DUSTPROOF STRIKER

FINISH SCHEDULE

NUMBER	TYPE	FLOOR FINISH	BASE	WALL FINISH	CEILING MATERIAL	CEILING FINISH	CEILING HEIGHT	COMMENTS
1	ENTRY	CPT	RB	PT	GB	PT	8'-0"	BRICK PAVERS TO REMAIN AT ENTRY
2	W	LVT	RB	PT	GB	PT	10'-0"	
3	WOMEN	LVT	RB	PT	GB	PT	10'-0"	
4	OFFICE	CPT	RB	PT	ACT	-	10'-0"	
5	STORAGE	LVT	RB	PT	GB	PT	8'-0"	
6	MUSEUM	CPT	RB	PT	GB	PT	14'-0"	
7	BRK RM	LVT	RB	PT	ACT	-	10'-0"	
8	STORAGE	LVT	RB	PT	ACT	-	10'-0"	
9	THEATER	LVT	RB	PT	ACT	-	12'-0"	
10	STORAGE	SC	RB	PT	ACT	-	-	
11	JAN	LVT	RB	PT	GB	PT	8'-0"	
12	ELEC	SC	RB	PT	GB	PT	9'-0"	

FINISH LEGEND

- ACT: ACOUSTICAL CEILING TILE
- CONC: CONCRETE
- CPT: CARPET
- CT: CERAMIC TILE
- CTB: CERAMIC TILE BASE
- CWT: CERAMIC WALL TILE
- EPC: EPOXY FLOORING
- EPC: EPOXY COATING
- EPP: EPOXY PAINT
- ETR: EXISTING TO REMAIN
- EXP: EXPOSED STRUCTURE
- FRP: FIBER REINFORCED PANEL
- GB: GYPSUM BOARD, ALL GYP BD TO RECEIVE MOCKDOWN DRYWALL FINISH
- GT: GROUT
- LVT: LUXURY VINYL TILE
- PT: PAINT
- PC: PAINTED CONCRETE
- PL: PLASTIC LAMINATE
- RB: RUBBER / VINYL BASE
- RF: RUBBER FLOOR
- RN: RUBBER NOSING
- RT: RUBBER TILE
- RSTR: RUBBER STAIR TREAD/RISER
- SC: SEALED CONCRETE
- SPF: SPORTS FLOORING
- SS: SOLID SURFACE
- ST: STAIN
- STC: STAMPED CONCRETE
- SV: SHEET VINYL
- TBD: TO BE DETERMINED
- TR: TRANSITION STRIP
- WC: WALL COVERING
- WDB: WOOD BASE
- WDF: WOOD FLOORING
- WAF: WOOD ATHLETIC FLOORING
- VCT: VINYL COMPOSITION TILE
- VP: VINYL PLANK FLOORING
- VRB: VENTED RUBBER BASE

NOTES:

CLIENT: COLUMBIA COUNTY
4825 EVANS TO LOOKS RD., EVANS, GA 30809

PROJECT NAME: HARLEM THEATER RENOVATIONS PROJECT

PROJECT LOCATION: 135 N LOUISVILLE ST., HARLEM, GA 30814

REV	DATE	BY	DESCRIPTION
1	06/14/18	WLD	RE-ISSUE FOR CONSTRUCTION
0	05/09/18	WLD	ISSUE FOR CONSTRUCTION

PROJECT NO. 3045.1704
DRAWN BY: Author
CHECKED BY: Checker
DATE: 03/26/18

SHEET TITLE:
DOOR, WINDOW SCHEDULE, DETAILS, ROOM FINISH SCHEDULE

SCALE AS NOTED

DRAWING NO. **A-701** REV. **1**

Order Plans @

WWW.JLDOnline.com