





RULE JOY TRAMMELL | RUBIO
ARCHITECTURE | INTERIOR DESIGN
 300 Galloway Parkway - Suite 740 - Atlanta, Georgia 30303
 770-661-1492 (phone) 770-661-1493 (fax)
 www.rjt-design.com

PRINTED	
DATE	ISSUE/REVISION
11/01/18	Issued for Permit

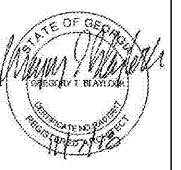

EXTENDED STAY AMERICA
 COMMISSION NO: 18-274-G
 DRAWING NO:
 POOLER, GA

ISSUED FOR CONSTRUCTION
SITE PLAN
A1.00

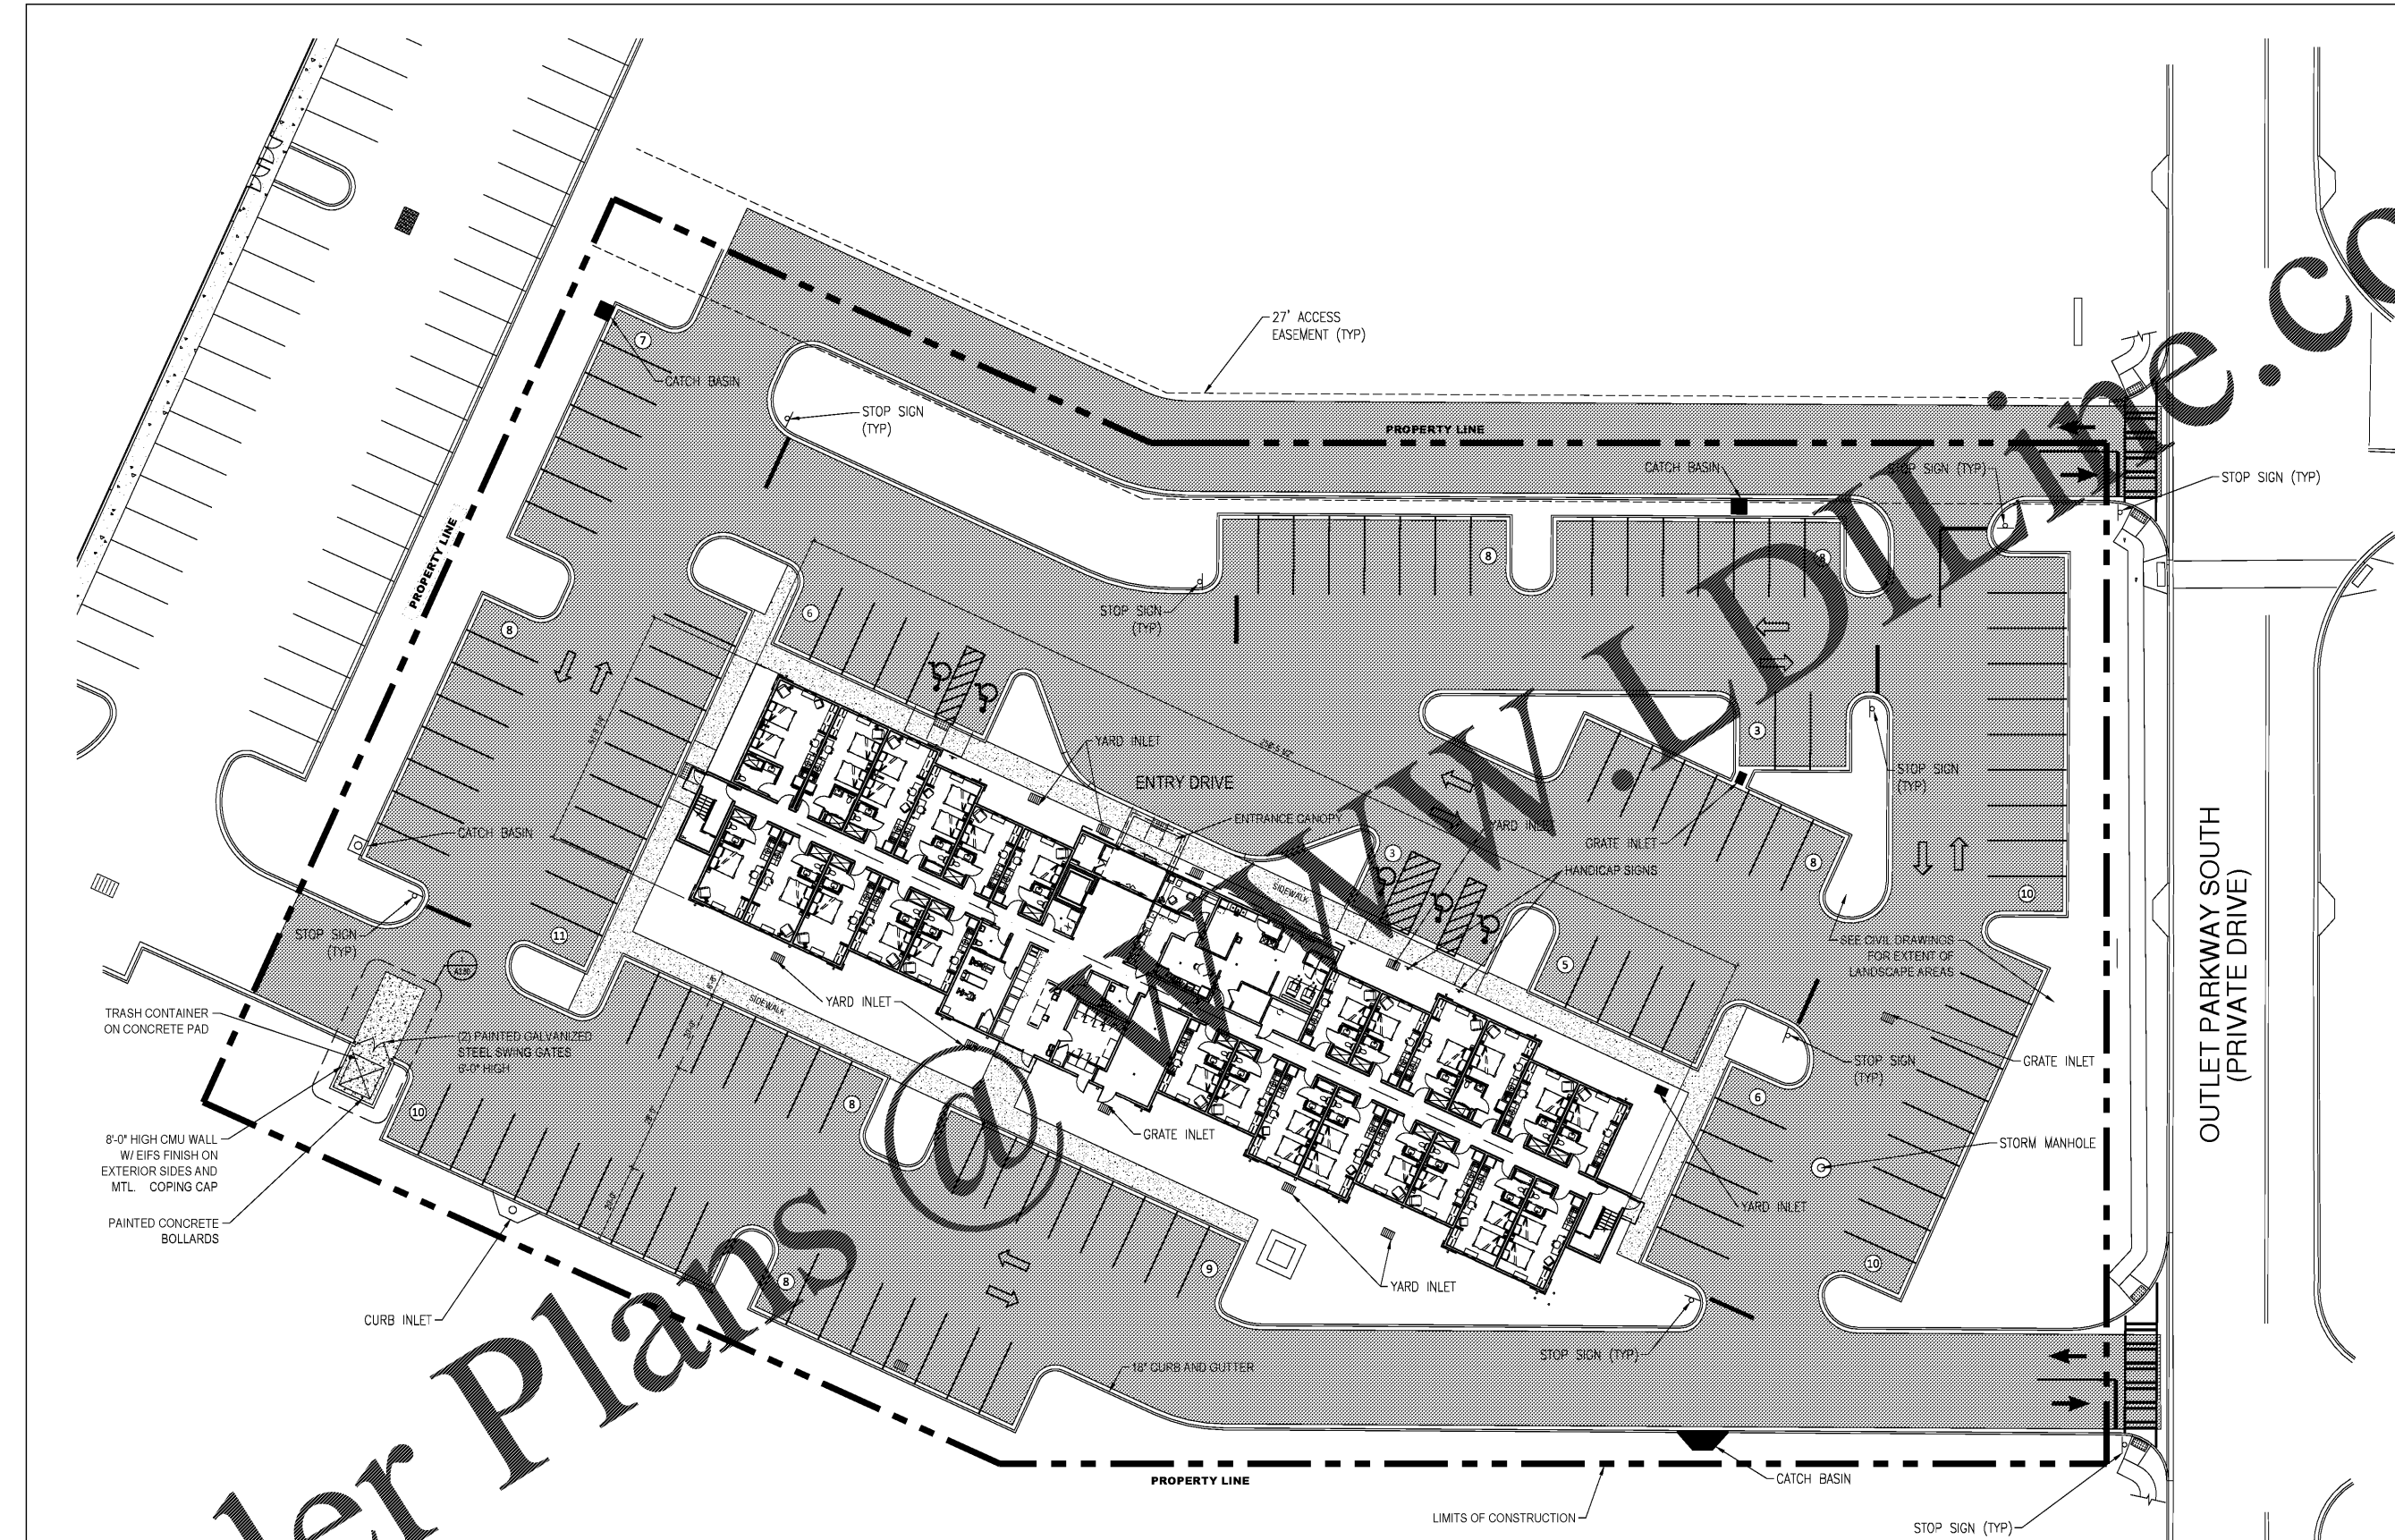

SITE AREA - 114,966 SF / 2.64 ACRES
128 PARKING SPACES

1 SITE PLAN
 Scale: 1/16"=1'-0"

Order Plans @ www.orderplans.com

www.orderplans.com