






RULE JOY TRAMMELL RUBIO ARCHITECTURE INTERIOR DESIGN
 300 Gallatin Parkway Suite 740 Atlanta Georgia 30303
 770-661-1492 (phone) 770-661-1493 (fax)
 www.rjtad.com

PRINTED
 DATE 11/01/18
 ISSUE/REVISION Issued for Permit

 

ROOF PLAN
EXTENDED STAY AMERICA
 COMMISSION NO: 18-276-6
 DRAWING NO:
 FOOLEB, GA


ISSUED FOR CONSTRUCTION
 A1.05

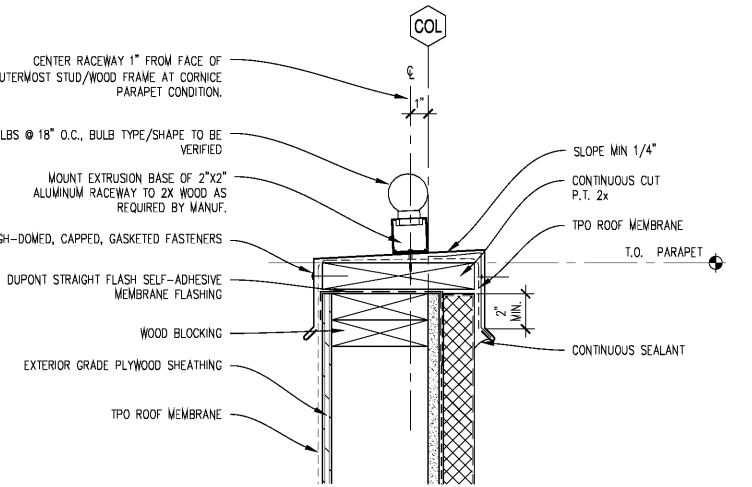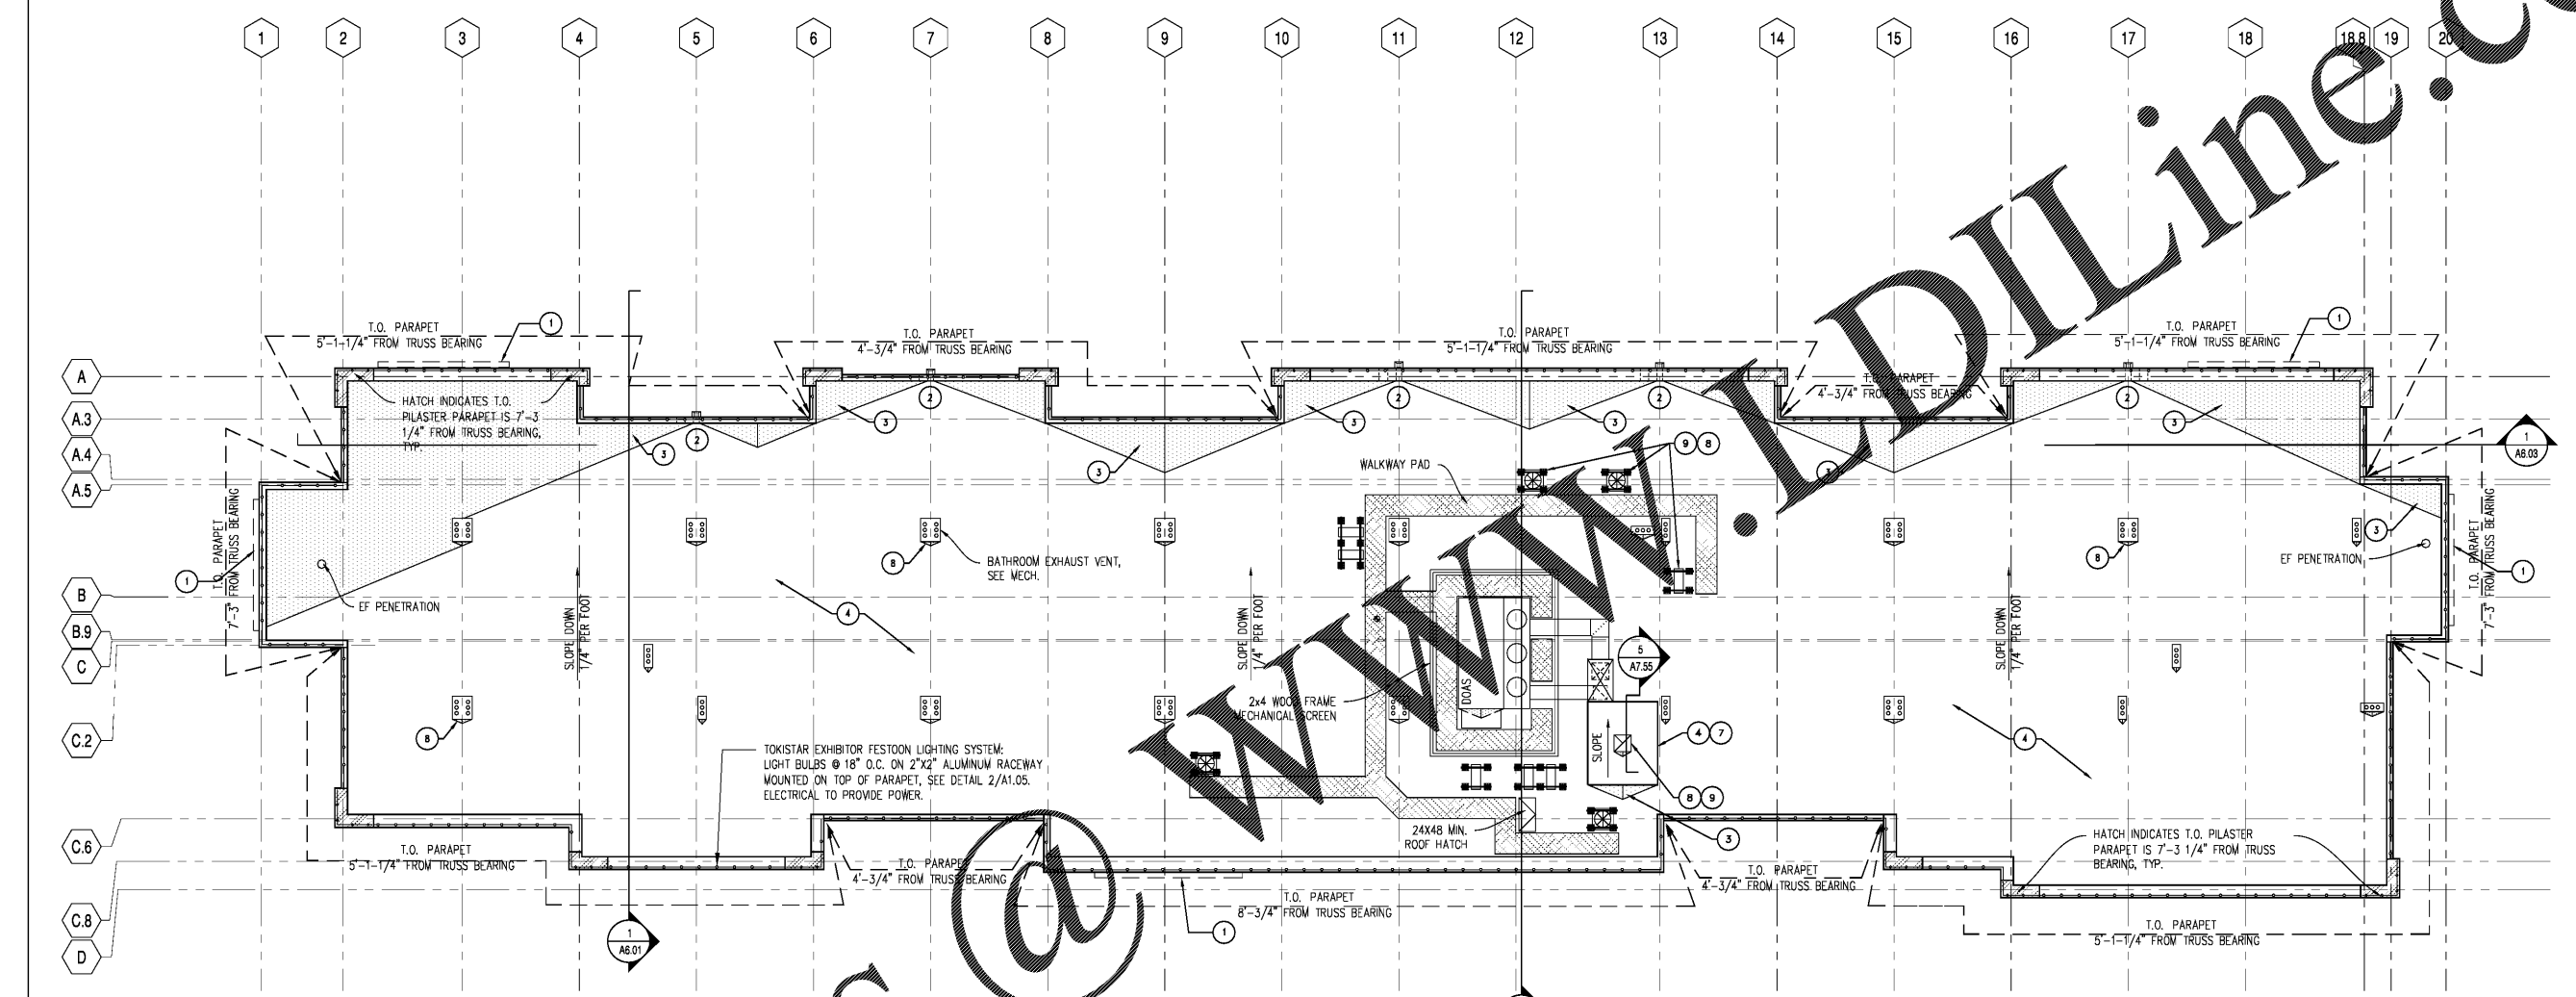

2 TYP. FESTOON LIGHTING DETAIL @ PARAPET
 Scale: 3\"/>

1 ROOF PLAN
 Scale: 1/8\"/>

- ROOF PLAN KEY NOTES**
- 1 BUILDING SIGN LOCATION, ELECTRICAL TO PROVIDE POWER.
 - 2 PREFINISHED ALUM. CONDUCTOR HEAD WITH 8\"/>

 

Order Plans @