



**RULE JOY TRAMMELL RUBIC  
ARCHITECTURE INTERIOR DESIGN**  
300 California Parkway Suite 740 Atlanta Georgia 303  
770-661-1492 (phone) 770-661-1493 (fax)  
www.rtrdesign.com


PRINTED  
DATE 11/01/18  
ISSUE/REVISION Issued for Permit



LEVEL ONE FINISH PLAN  
**EXTENDED STAY AMERICA**  
COMMISSION NO: 18-274-G  
DRAWING NO:  
FOOLER, GA

ISSUED FOR CONSTRUCTION  
A4.01

Order Plans

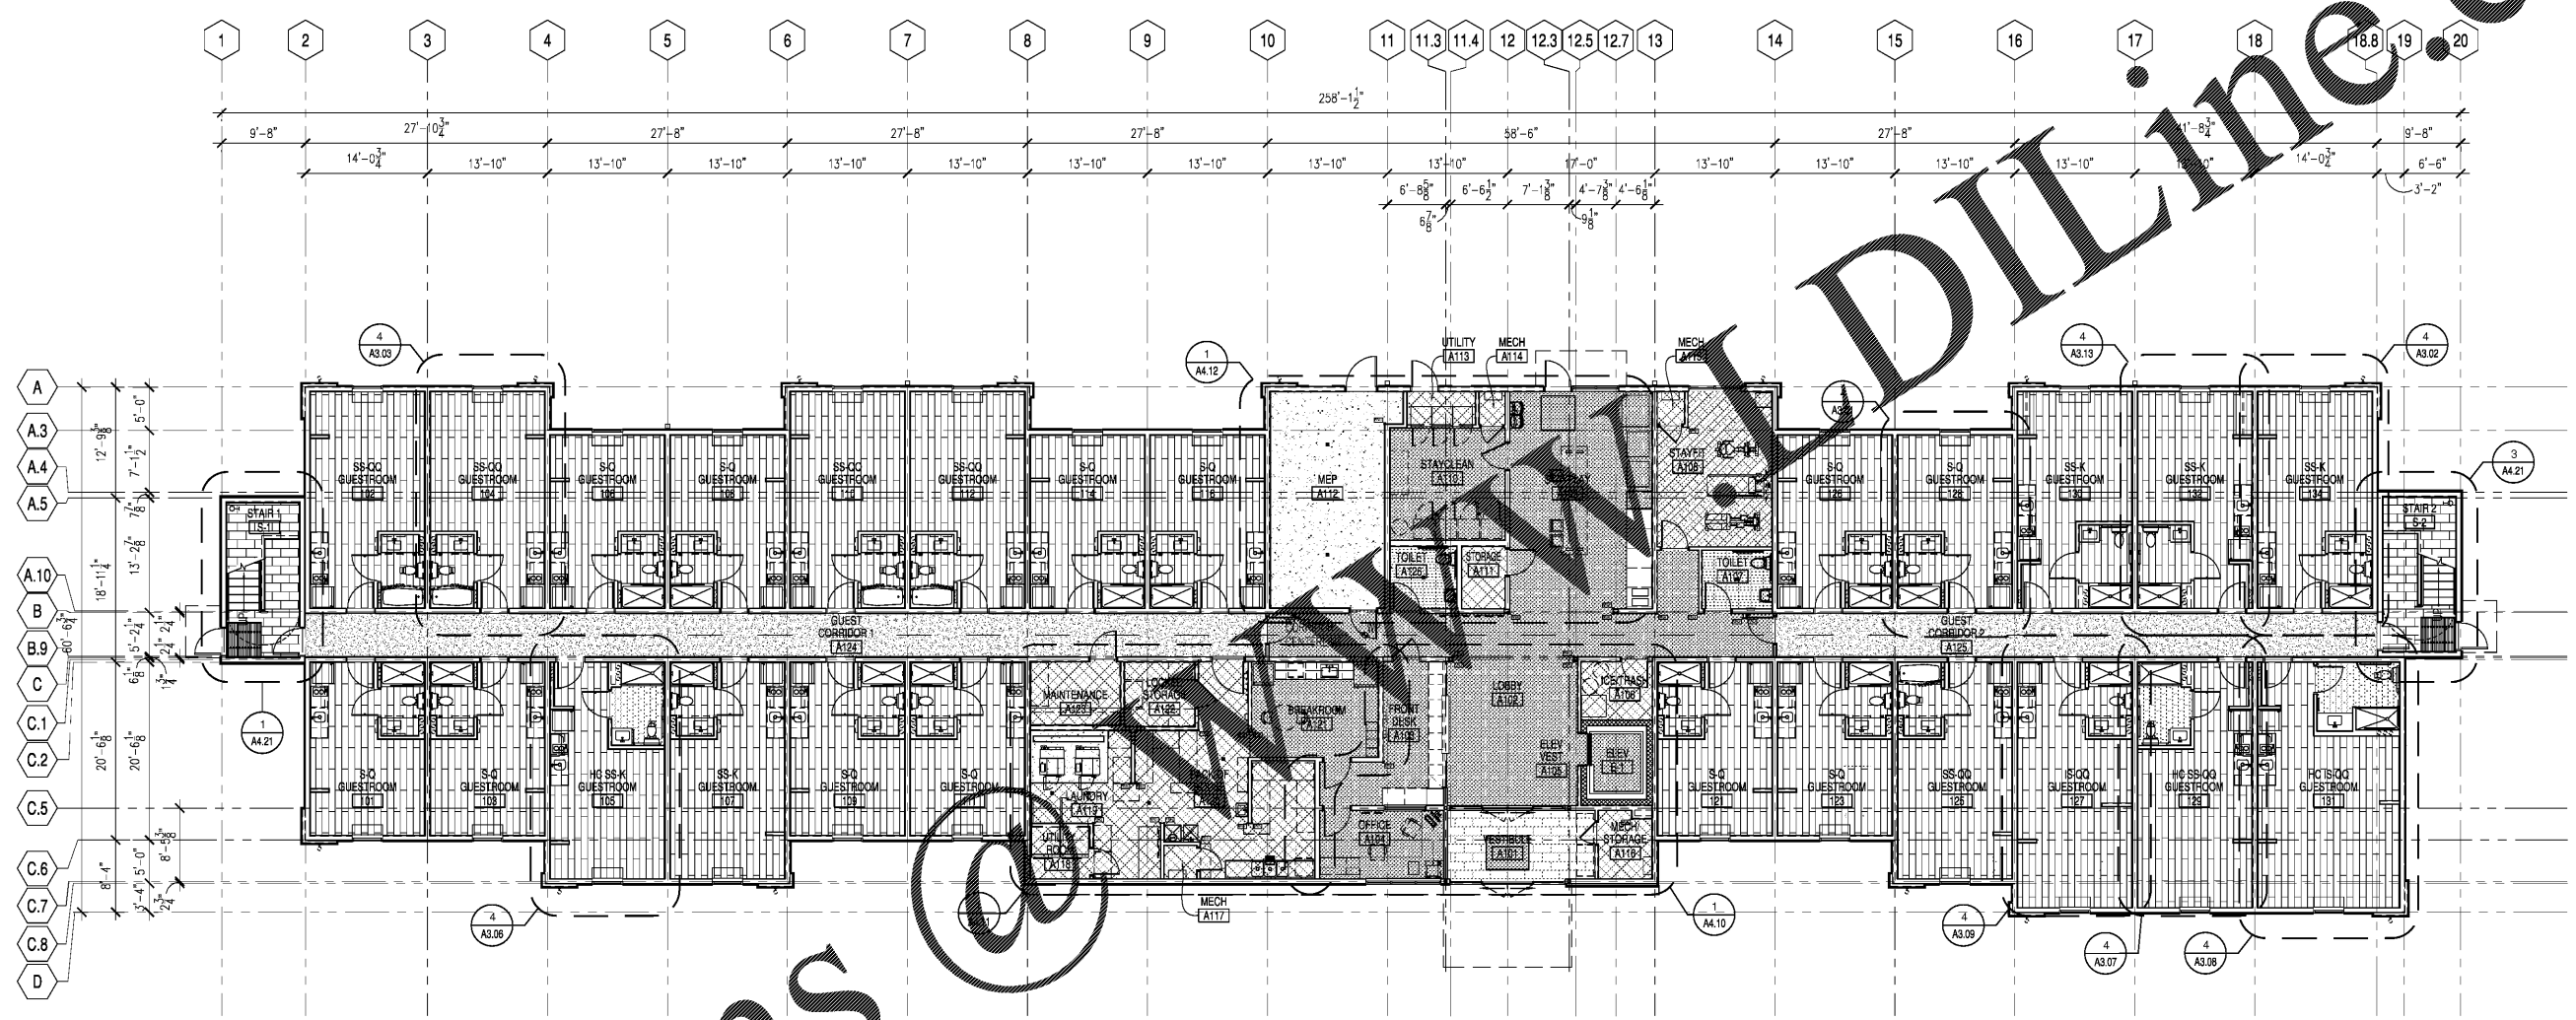

**1 LEVEL ONE FINISH PLAN**  
Scale: 1/8"=1'-0"

FINISH FLOOR LEGEND					FINISH FLOOR PLAN SYMBOL LEGEND		GENERAL NOTES
						FINISH TRANSITION	1. DIMENSIONS ARE TO FACE OF STUD. 2. REFER TO A3.01 - A3.09 FOR ENLARGED GUESTROOM PLANS. 3. REFER TO INTERIOR ELEVATIONS FOR EXTENT OF WALL FINISHES. 4. REFER TO AT.06 & AT.07 FOR FINISH MATERIAL DESIGNATIONS. 5. REFER TO A3.02 FOR TRANSITION TYPES. 6. PROVIDE RUBBER STAIR TREAD & RISER FINISH AT STAIRS, U.N.O. ON FINISH PLANS. 7. PROVIDE FIRE-RATED PLYWOOD WALLS AT MOF & IOF ROOMS AND PAINT AS SCHEDULED ON FINISH PLANS. 8. WALK-OFF MAT TRANSITION (SM) PROVIDED BY MANUFACTURER. 9. PROVIDE PAINT (PT208) FOR ALL DOORS (U.N.O.), ELECTRICAL PANELS, WALL VENTS, ACCESS PANELS, WINDOW SILLS, AND GUESTROOM BATHROOM DOOR FRAME.
						CORNER GUARD	
						LIMITS OF FINISH	
						FINISH TAG	