



RULE JOY TRAMMELL RUBICORP
 ARCHITECTURE INTERIOR DESIGN
 300 California Parkway Suite 740 Atlanta Georgia 303
 770-661-1432 (phone) 770-661-1499 (fax)
 www.rjtdesign.com


PRINTED
 DATE 11/01/18
 ISSUE/REVISION Issued for Permit



LEVEL THREE FINISH PLAN
EXTENDED STAY AMERICA
 COMMISSION NO: 18-274-G
 DRAWING NO:

FOOLER, GA


A4.03

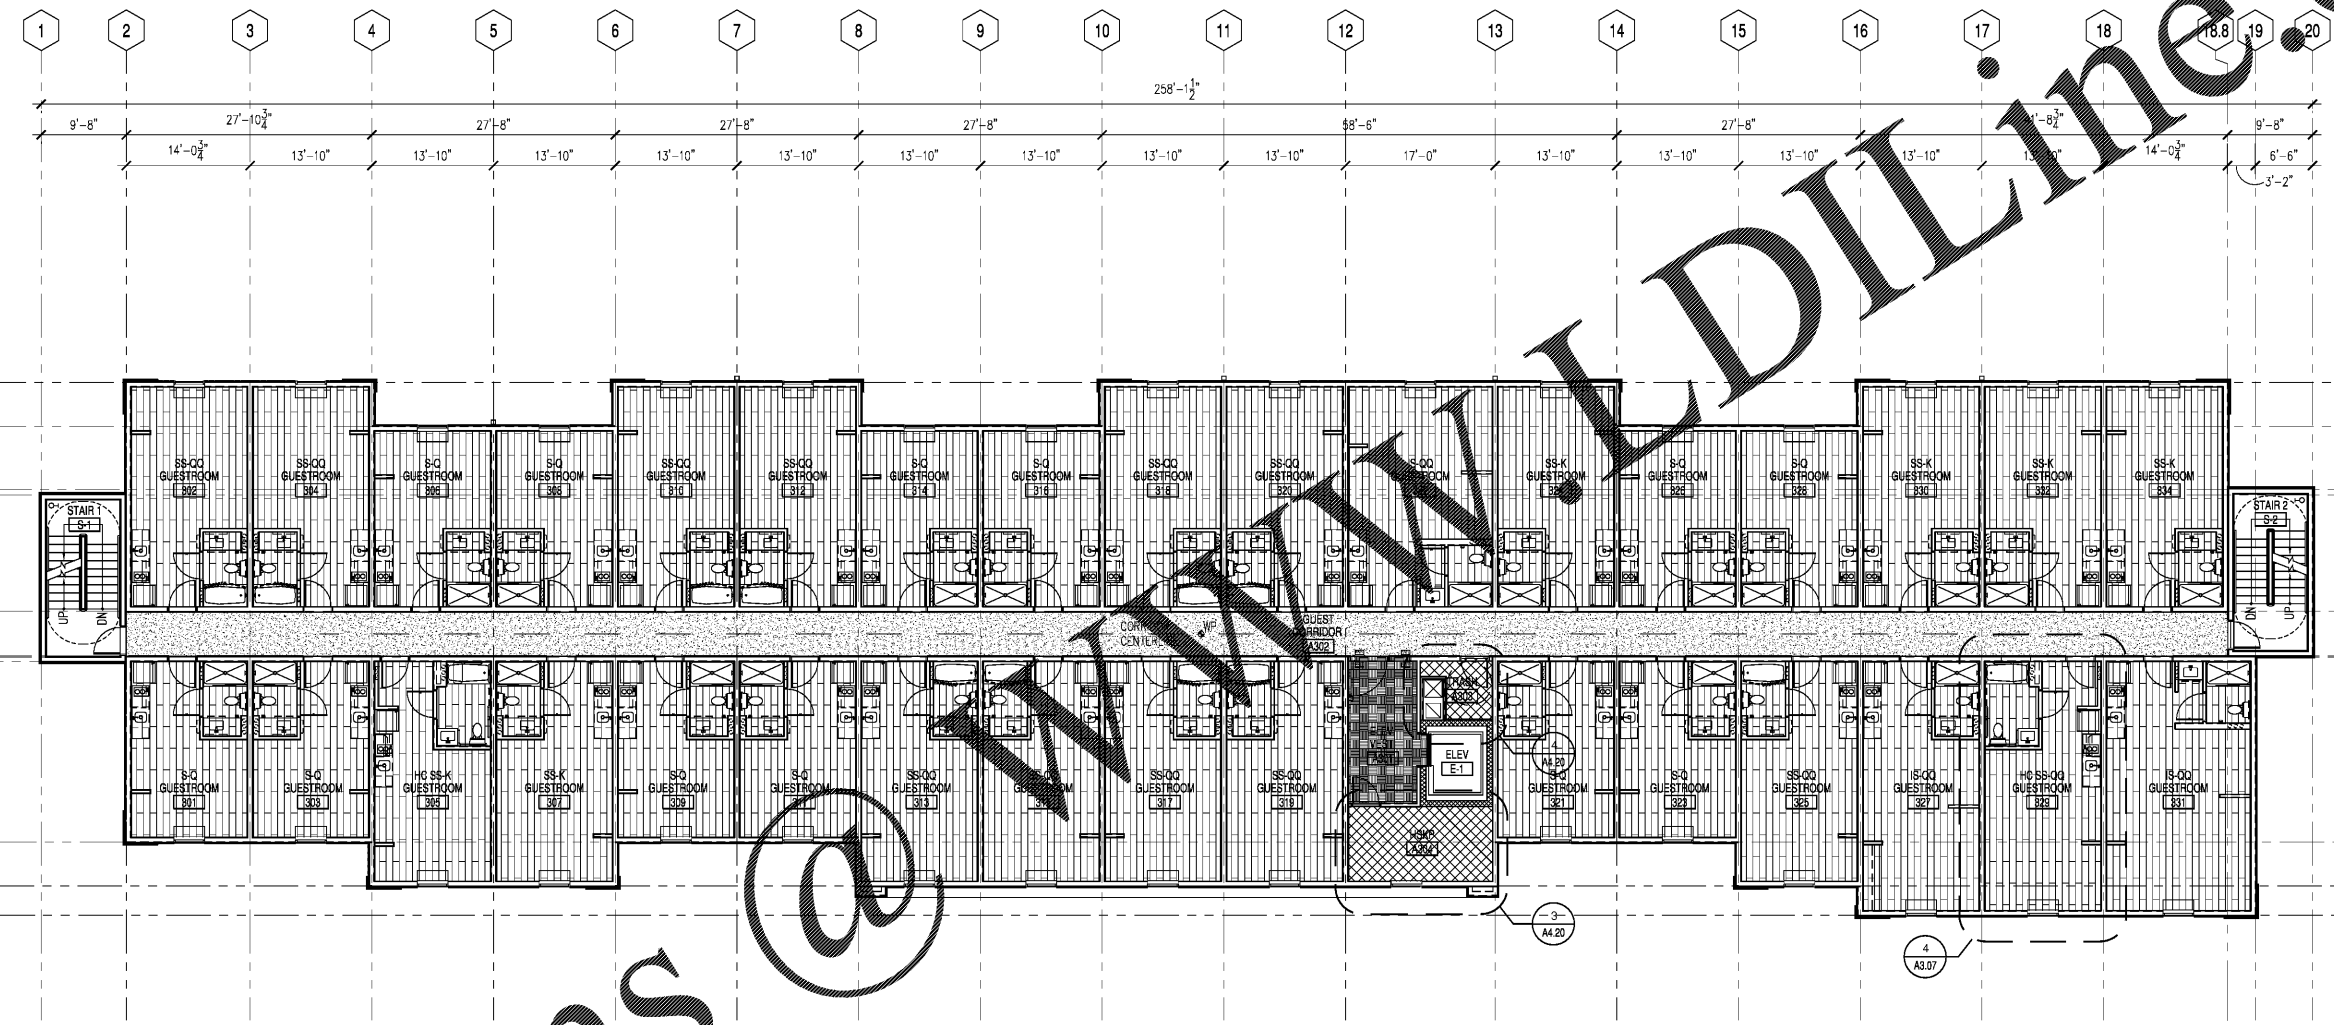


1 LEVEL THREE FINISH PLAN
 Scale: 1/8"=1'-0"

Order Plans @

FINISH FLOOR LEGEND

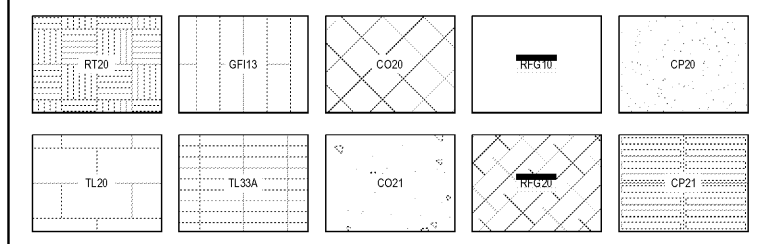

FINISH FLOOR PLAN SYMBOL LEGEND

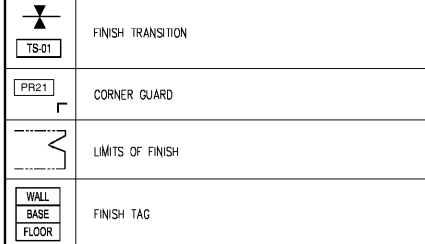

GENERAL NOTES

- DIMENSIONS ARE TO FACE OF STUD.
- REFER TO A3.01 - A3.09 FOR ENLARGED GUESTROOM PLANS.
- REFER TO INTERIOR ELEVATIONS FOR EXTENT OF WALL FINISHES.
- REFER TO AT.06 & AT.07 FOR FINISH MATERIAL DESIGNATIONS.
- REFER TO A9.02 FOR TRANSITION TYPES.
- PROVIDE RUBBER STAIR TREAD & RISER FINISH AT STAIRS, U.N.O. ON FINISH PLANS.
- PROVIDE FIRE-RATED PLYWOOD WALLS AT MDF & IDF ROOMS AND PAINT AS SCHEDULED ON FINISH PLANS.
- WALK-OFF MAT TRANSITION (SM) PROVIDED BY MANUFACTURER.
- PROVIDE PAINT (PT208) FOR ALL DOORS (U.N.O.), ELECTRICAL PANELS, WALL VENTS, ACCESS PANELS, WINDOW SILLS, AND GUESTROOM BATHROOM DOOR FRAME.

ISSUED FOR CONSTRUCTION