



**RULE JOY TRAMMELL RUBIC**  
ARCHITECTURE INTERIOR DESIGN

300 Galleria Parkway Suite 740 Atlanta Georgia 30303  
770-661-1492 (phone) 770-661-1493 (fax)  
www.rjtinteriordesign.com

DATE	ISSUE/REVISION
11/01/18	Issued for Permit




ENLARGED BOH FINISH PLAN  
**EXTENDED STAY AMERICA**  
COMMISSION NO: 18-274-G  
DRAWING NO:

FOOLER, GA

ISSUED FOR CONSTRUCTION

A4.11

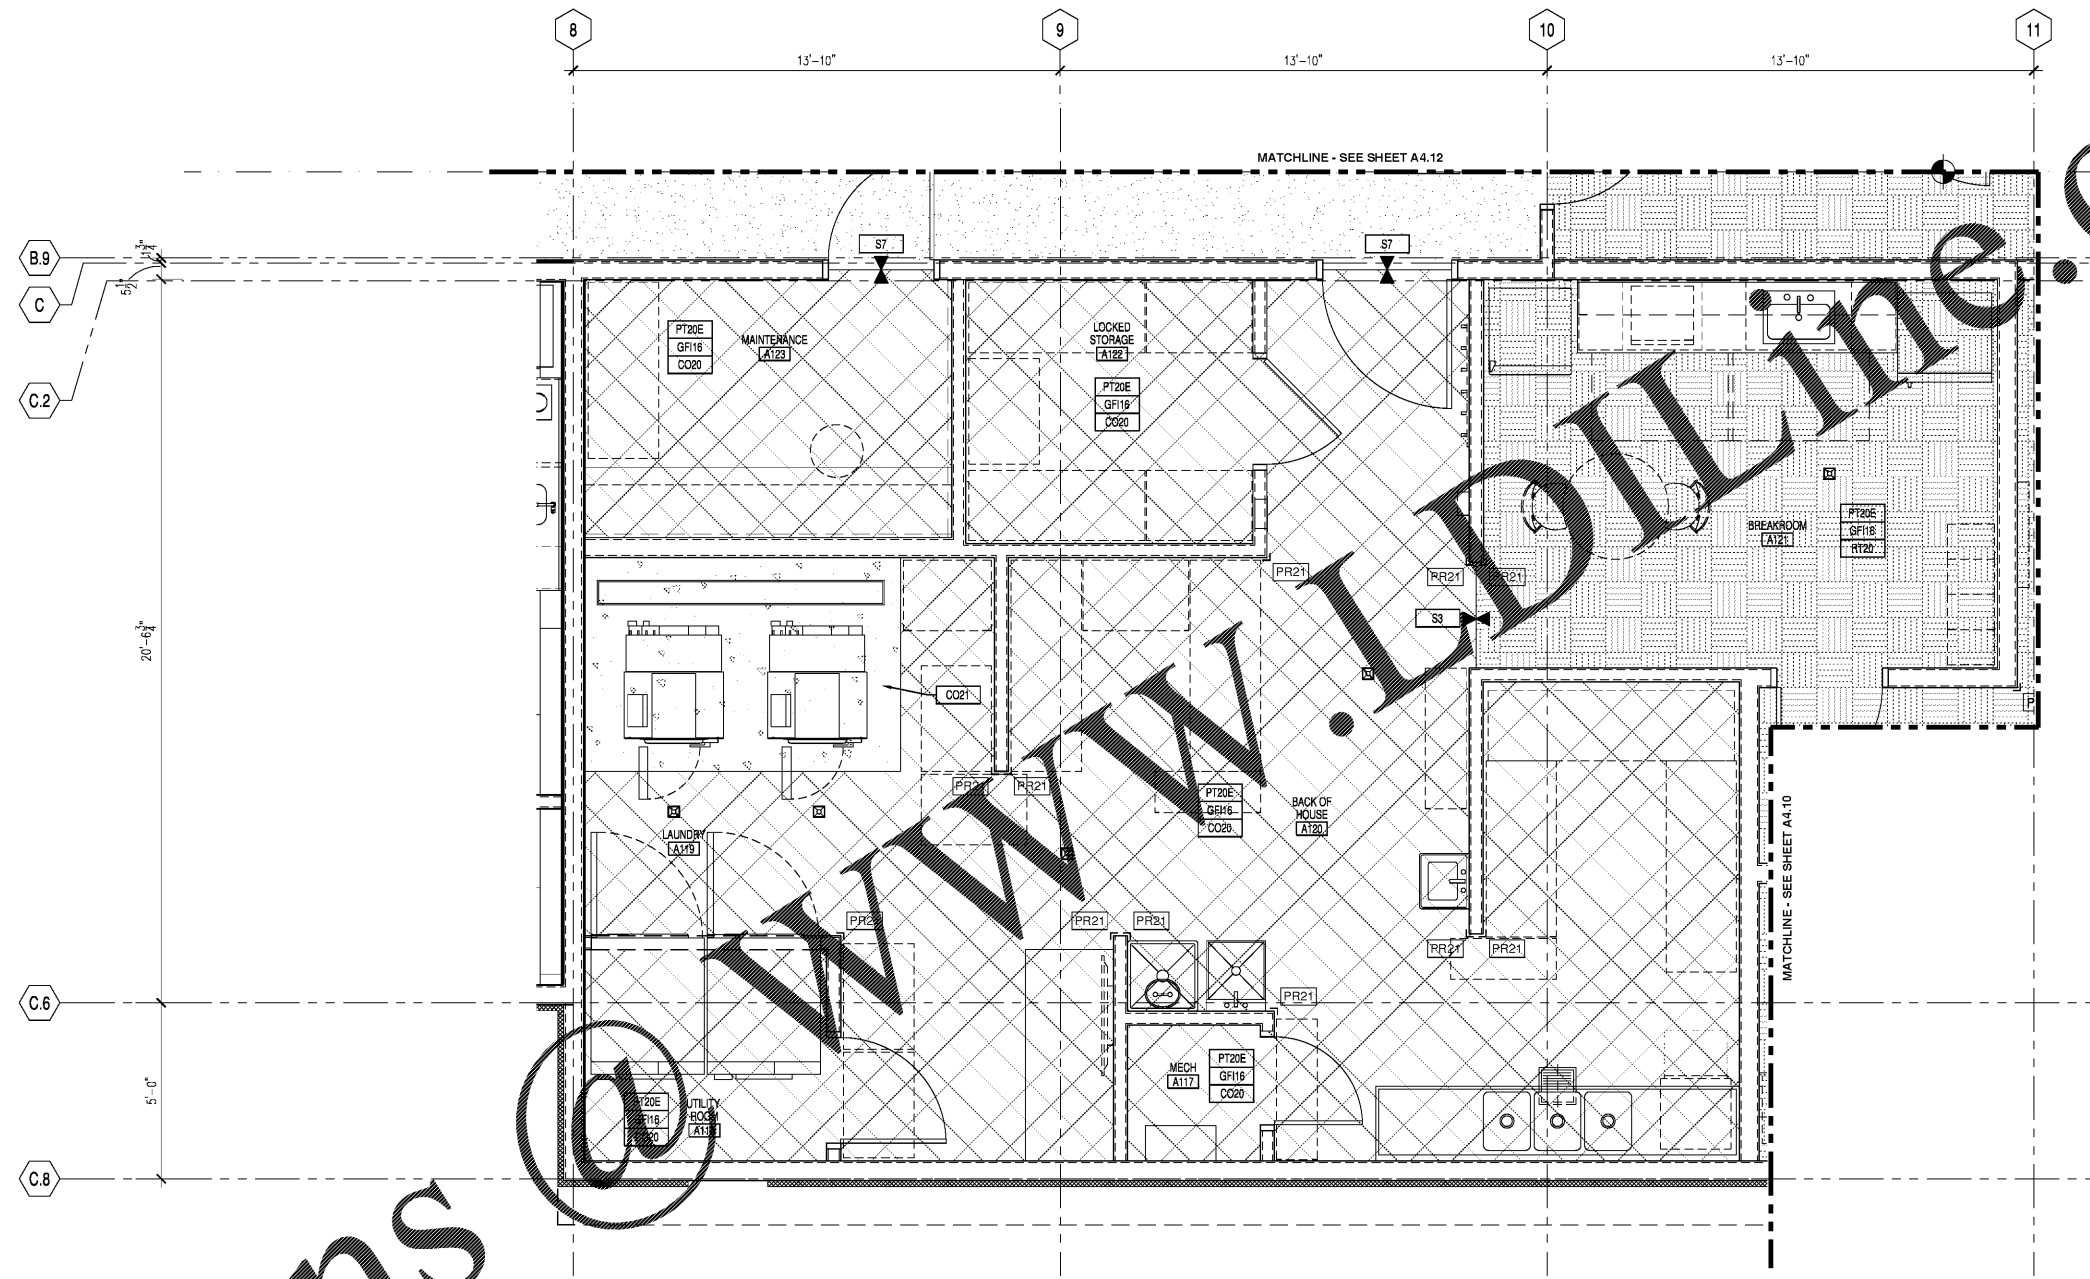


**1 ENLARGED BOH FINISH PLAN**  
Scale: 1/2"=1'-0"

FINISH FLOOR LEGEND				

FINISH FLOOR PLAN SYMBOL LEGEND	
	FINISH TRANSITION
	CORNER GUARD
	LIMITS OF FINISH
	FINISH TAG

- GENERAL NOTES**
- DIMENSIONS ARE TO FACE OF STUD.
  - REFER TO A3.01 - A3.09 FOR ENLARGED GUESTROOM PLANS.
  - REFER TO INTERIOR ELEVATIONS FOR EXTENT OF WALL FINISHES.
  - REFER TO AT.06 & AT.07 FOR FINISH MATERIAL DESIGNATIONS.
  - REFER TO A9.02 FOR TRANSITION TYPES.
  - PROVIDE RUBBER STAIR TREAD & RISER FINISH AT STAIRS, U.N.O. ON FINISH PLANS.
  - PROVIDE FIRE-RATED PLYWOOD WALLS AT MDF & IDF ROOMS AND PAINT AS SCHEDULED ON FINISH PLANS.
  - WALK-OFF MAT TRANSITION (SM) PROVIDED BY MANUFACTURER.
  - PROVIDE PAINT (PT20B) FOR ALL DOORS (U.N.O.), ELECTRICAL PANELS, WALL VENTS, ACCESS PANELS, WINDOW SILLS, AND GUESTROOM BATHROOM DOOR FRAME.

Order Plans

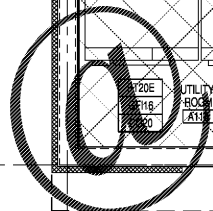

www.orderplans.com