



**RULE JOY TRAMMELL | RUBIO INTERIORS**  
 ARCHITECTURE | INTERIOR DESIGN  
 300 Gullotta Parkway Suite 740 Atlanta Georgia 303  
 770-661-1492 (phone) 770-661-1493 (fax)  
 www.rjtdesign.com

PRINTED  
 DATE 11/01/18  
 ISSUE/REVISION Issued for Permit



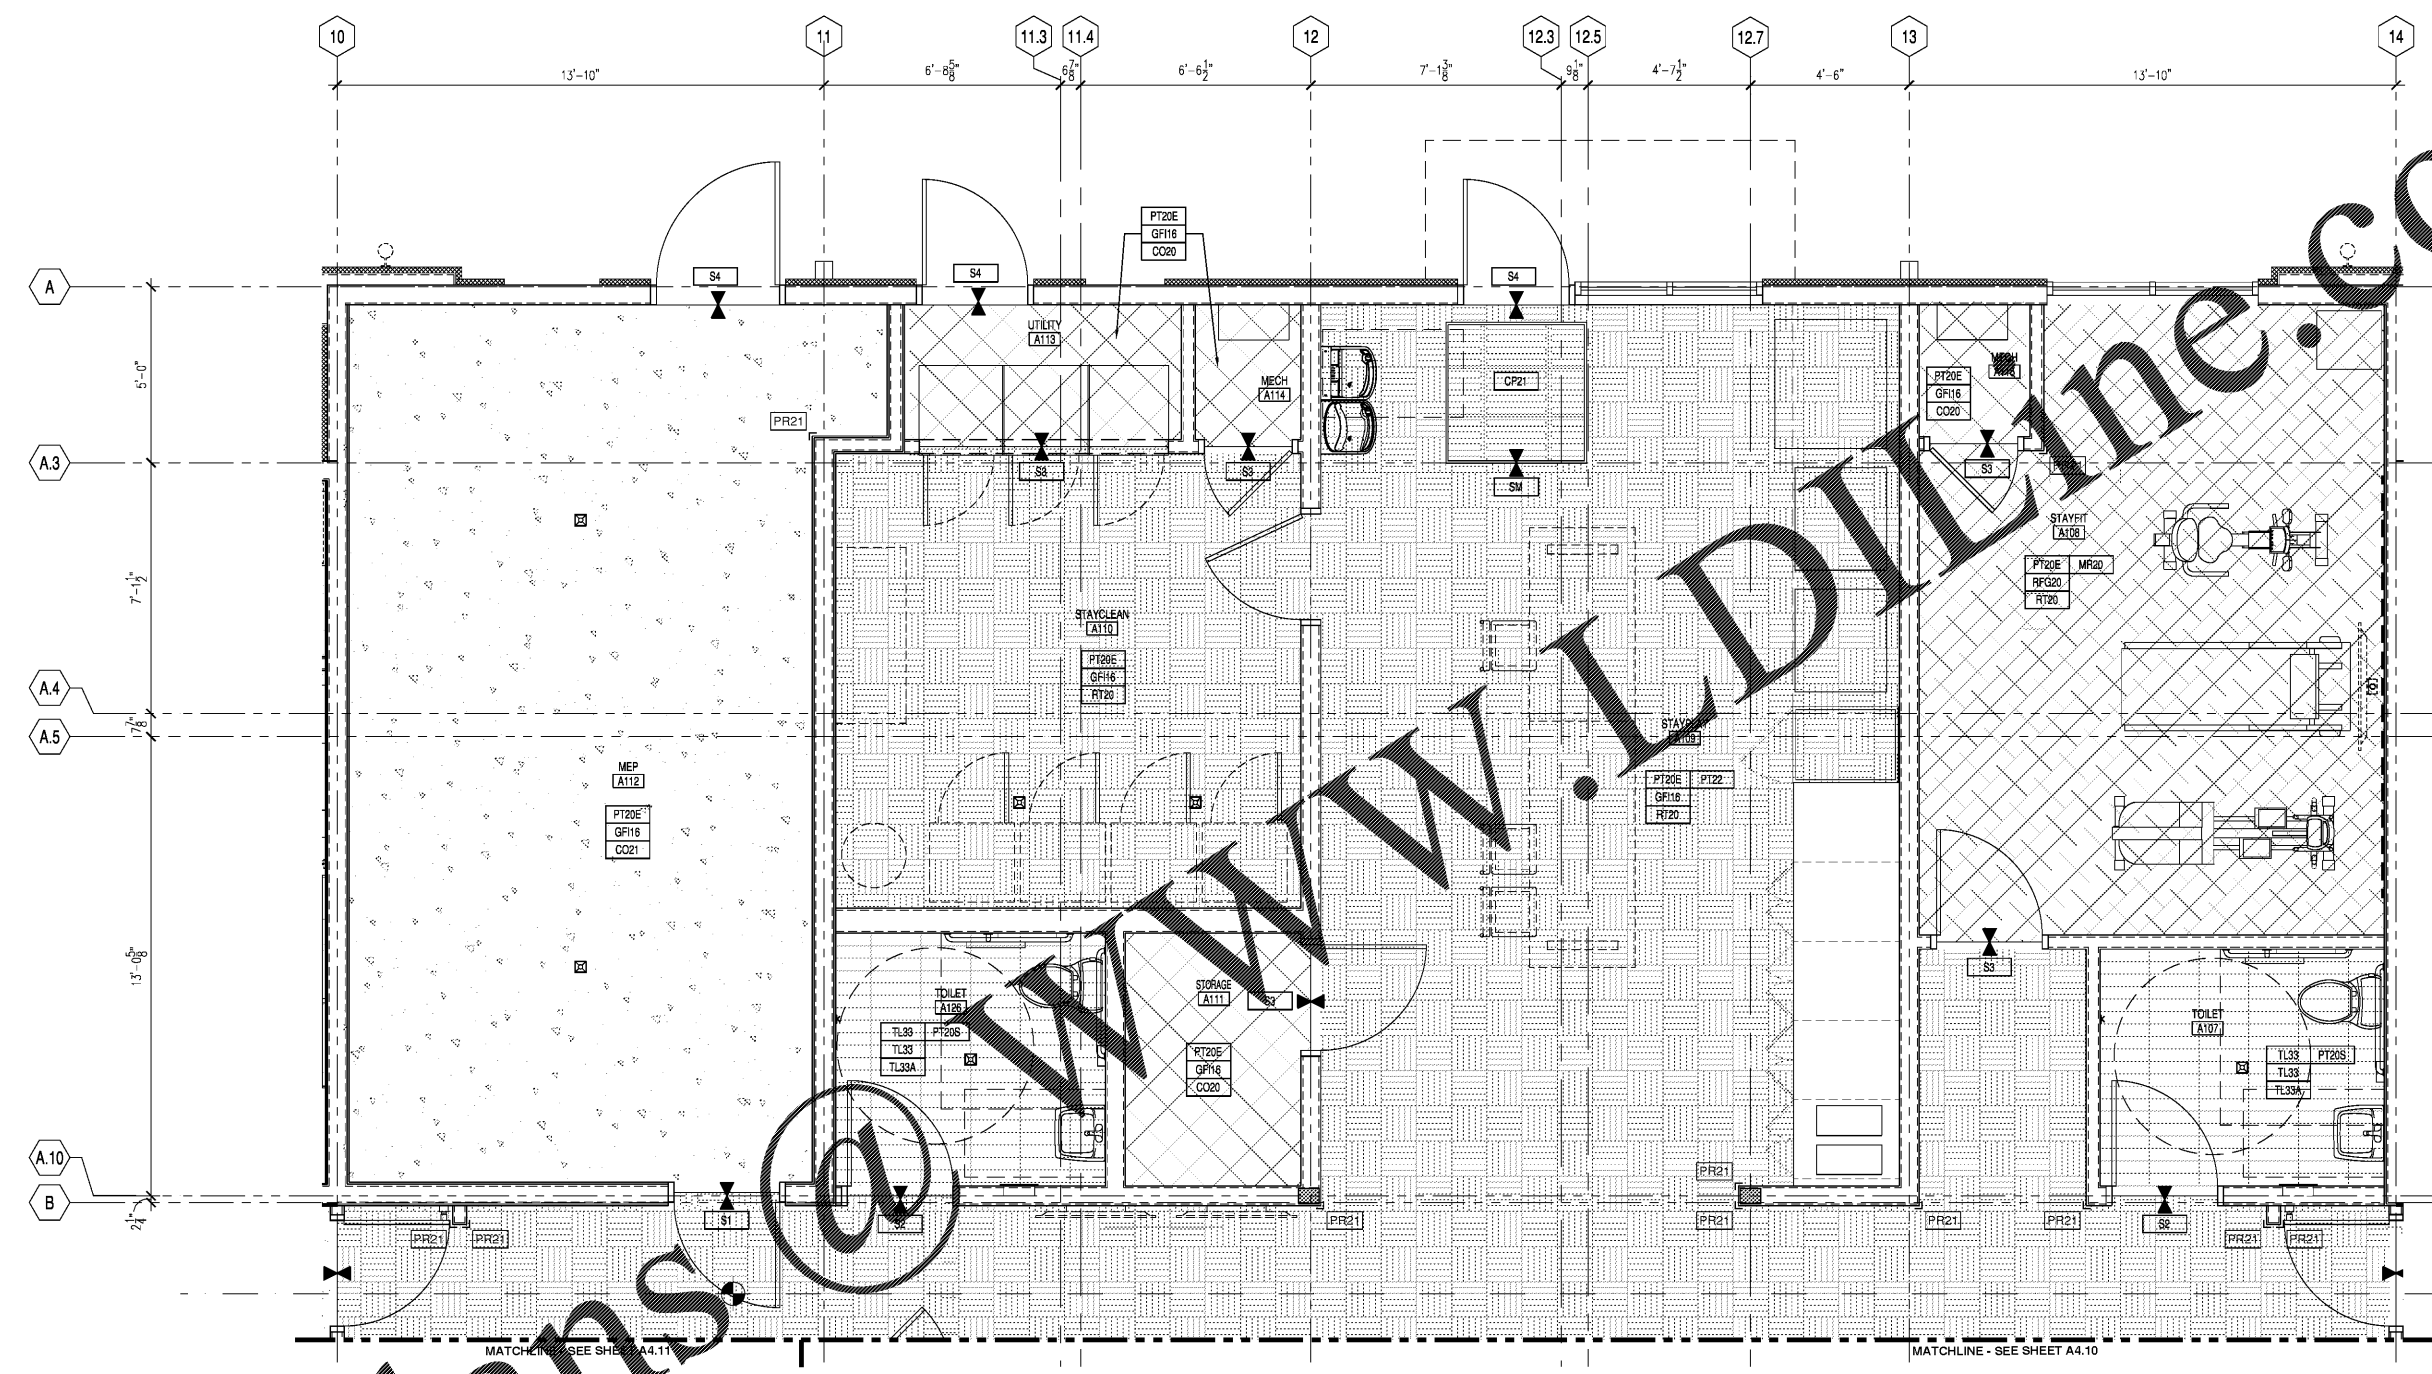
ISSUED FOR CONSTRUCTION  
 ENLARGED STAYFIT, STAYCLEAN, STAYPLAY & MECH. FINISH PLAN

EXTENDED STAY AMERICA

FOOLER, GA

COMMISSION NO: 18-276-G  
 DRAWING NO:

A4.12



**1 ENLARGED STAYCLEAN & STAYFIT FINISH PLAN**  
 Scale: 1/2"=1'-0"

**FINISH FLOOR LEGEND**

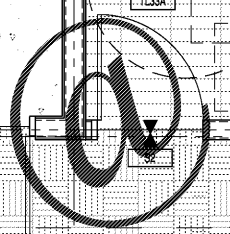

**FINISH FLOOR PLAN SYMBOL LEGEND**

	FINISH TRANSITION
	CORNER GUARD
	LIMITS OF FINISH
	FINISH TAG

**GENERAL NOTES**

- DIMENSIONS ARE TO FACE OF STUD.
- REFER TO A3.01 - A3.09 FOR ENLARGED GUESTROOM PLANS.
- REFER TO INTERIOR ELEVATIONS FOR EXTENT OF WALL FINISHES.
- REFER TO AT.06 & AT.07 FOR FINISH MATERIAL DESIGNATIONS.
- REFER TO A9.02 FOR TRANSITION TYPES.
- PROVIDE RUBBER STAIR TREAD & RISER FINISH AT STAIRS, U.N.O. ON FINISH PLANS.
- PROVIDE FIRE-RATED PLYWOOD WALLS AT MDF & 10' ROOMS AND PAINT AS SCHEDULED ON FINISH PLANS.
- WALK-OFF MAT TRANSITION (SM) PROVIDED BY MANUFACTURER.
- PROVIDE PAINT (PT20E) FOR ALL DOORS (U.N.O.), ELECTRICAL PANELS, WALL VENTS, ACCESS PANELS, WINDOW SILLS, AND GUESTROOM BATHROOM DOOR FRAME.

Order Plans



www.dilme.com