



RULE JOY TRAMMELL RUBIC
ARCHITECTURE INTERIOR DESIGN

300 Gallatin Parkway Suite 740 Atlanta Georgia 303
770-661-1492 (phone) 770-661-1493 (fax)
www.rjtdesign.com

PRINTED	
DATE	ISSUE/REVISION
11/01/18	Issued for Permit




ENLARGED HOUSEKEEPING PLANS
EXTENDED STAY AMERICA


FOOLER, GA

COMMISSION NO: 18-274-G
DRAWING NO:


A4.20

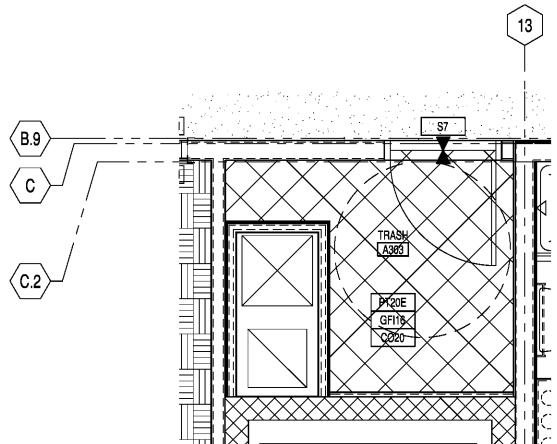


4 TRASH LEVELS 3 & 4
Scale: 1/2"=1'0"

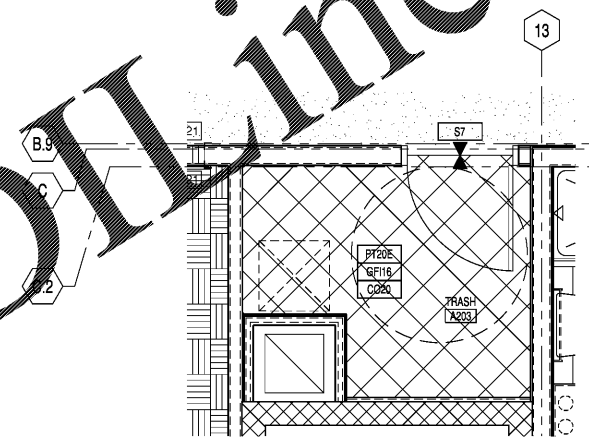

2 TRASH LEVEL 2
Scale: 1/2"=1'0"

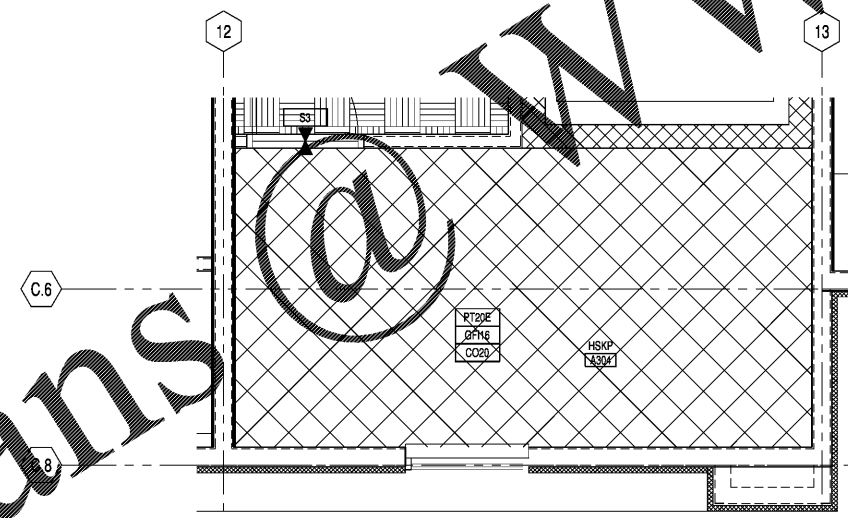

3 HOUSEKEEPING LEVEL 3 & 4
Scale: 1/2"=1'0"

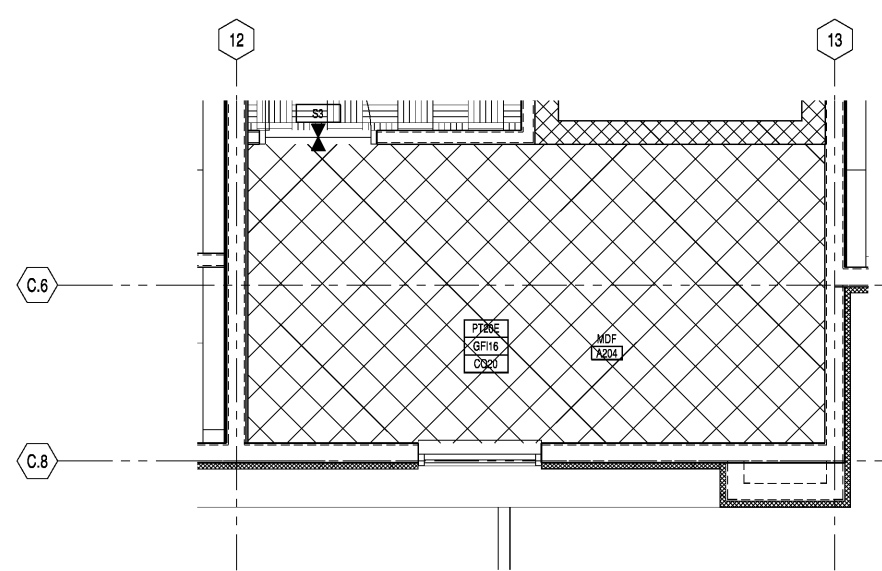

1 MDF LEVEL 2
Scale: 1/2"=1'0"

FINISH FLOOR LEGEND				

FINISH FLOOR PLAN SYMBOL LEGEND	
	FINISH TRANSITION
	CORNER GUARD
	LIMITS OF FINISH
	FINISH TAG

- GENERAL NOTES**
- DIMENSIONS ARE TO FACE OF STUD.
 - REFER TO A3.01 - A3.09 FOR ENLARGED GUESTROOM PLANS.
 - REFER TO INTERIOR ELEVATIONS FOR EXTENT OF WALL FINISHES.
 - REFER TO AT.06 & AT.07 FOR FINISH MATERIAL DESIGNATIONS.
 - REFER TO A9.02 FOR TRANSITION TYPES.
 - PROVIDE RUBBER STAIR TREAD & RISER FINISH AT STAIRS, U.N.O. ON FINISH PLANS.
 - PROVIDE FIRE-RATED PLYWOOD WALLS AT MDF & IDF ROOMS AND PAINT AS SCHEDULED ON FINISH PLANS.
 - WALK-OFF MAT TRANSITION (SM) PROVIDED BY MANUFACTURER.
 - PROVIDE PAINT (PT20E) FOR ALL DOORS (U.N.O.), ELECTRICAL PANELS, WALL VENTS, ACCESS PANELS, WINDOW SILLS, AND GUESTROOM BATHROOM DOOR FRAME.

Order Plans @

WWW.LDOnline.com