


KEY PLAN
Scale:


FINISH LEGEND:

	KINGSIZE BRICK TO MATCH PPG 1025-1 COMMERCIAL WHITE
	EIFS: PPG 1021-6 CURLEW
	EIFS: PPG 1025-1 COMMERCIAL WHITE
	EIFS: PPG 1025-3 WHISKERS
	EIFS: PPG 1025-4 SHARKSKIN
	EIFS: PPG 14-13 OYSTER SHELL
	METAL: CP410 BRONZESTONE

- NOTES:**
1. ALL RESIDENTIAL UNIT WINDOWS TO BE INSULATED VINYL UNITS, NON OPERABLE
 2. BALANCE OF WINDOWS TO BE ALUMINUM UNITS WITH INSULATED GLASS
 3. SEE SHEET A5.30 FOR WINDOWS ELEVATIONS & NOTES
 4. SEE SHEET A5.11 & A5.12 FOR COLOR LEGEND
 5. PROVIDE ELECTRICAL SERVICES AT EACH SIGNAGE LOCATION

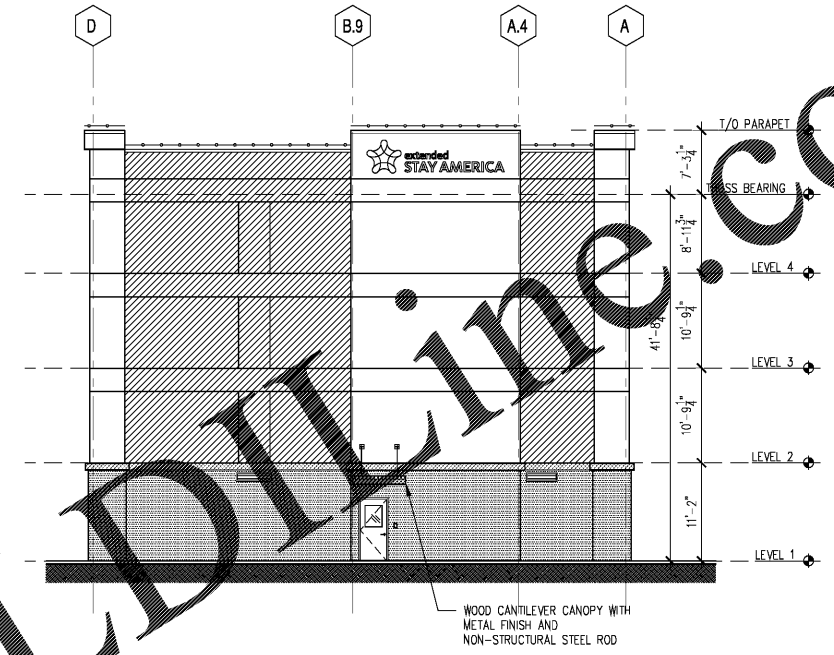

2 EAST ELEVATION
Scale: 1/8"=1'-0"

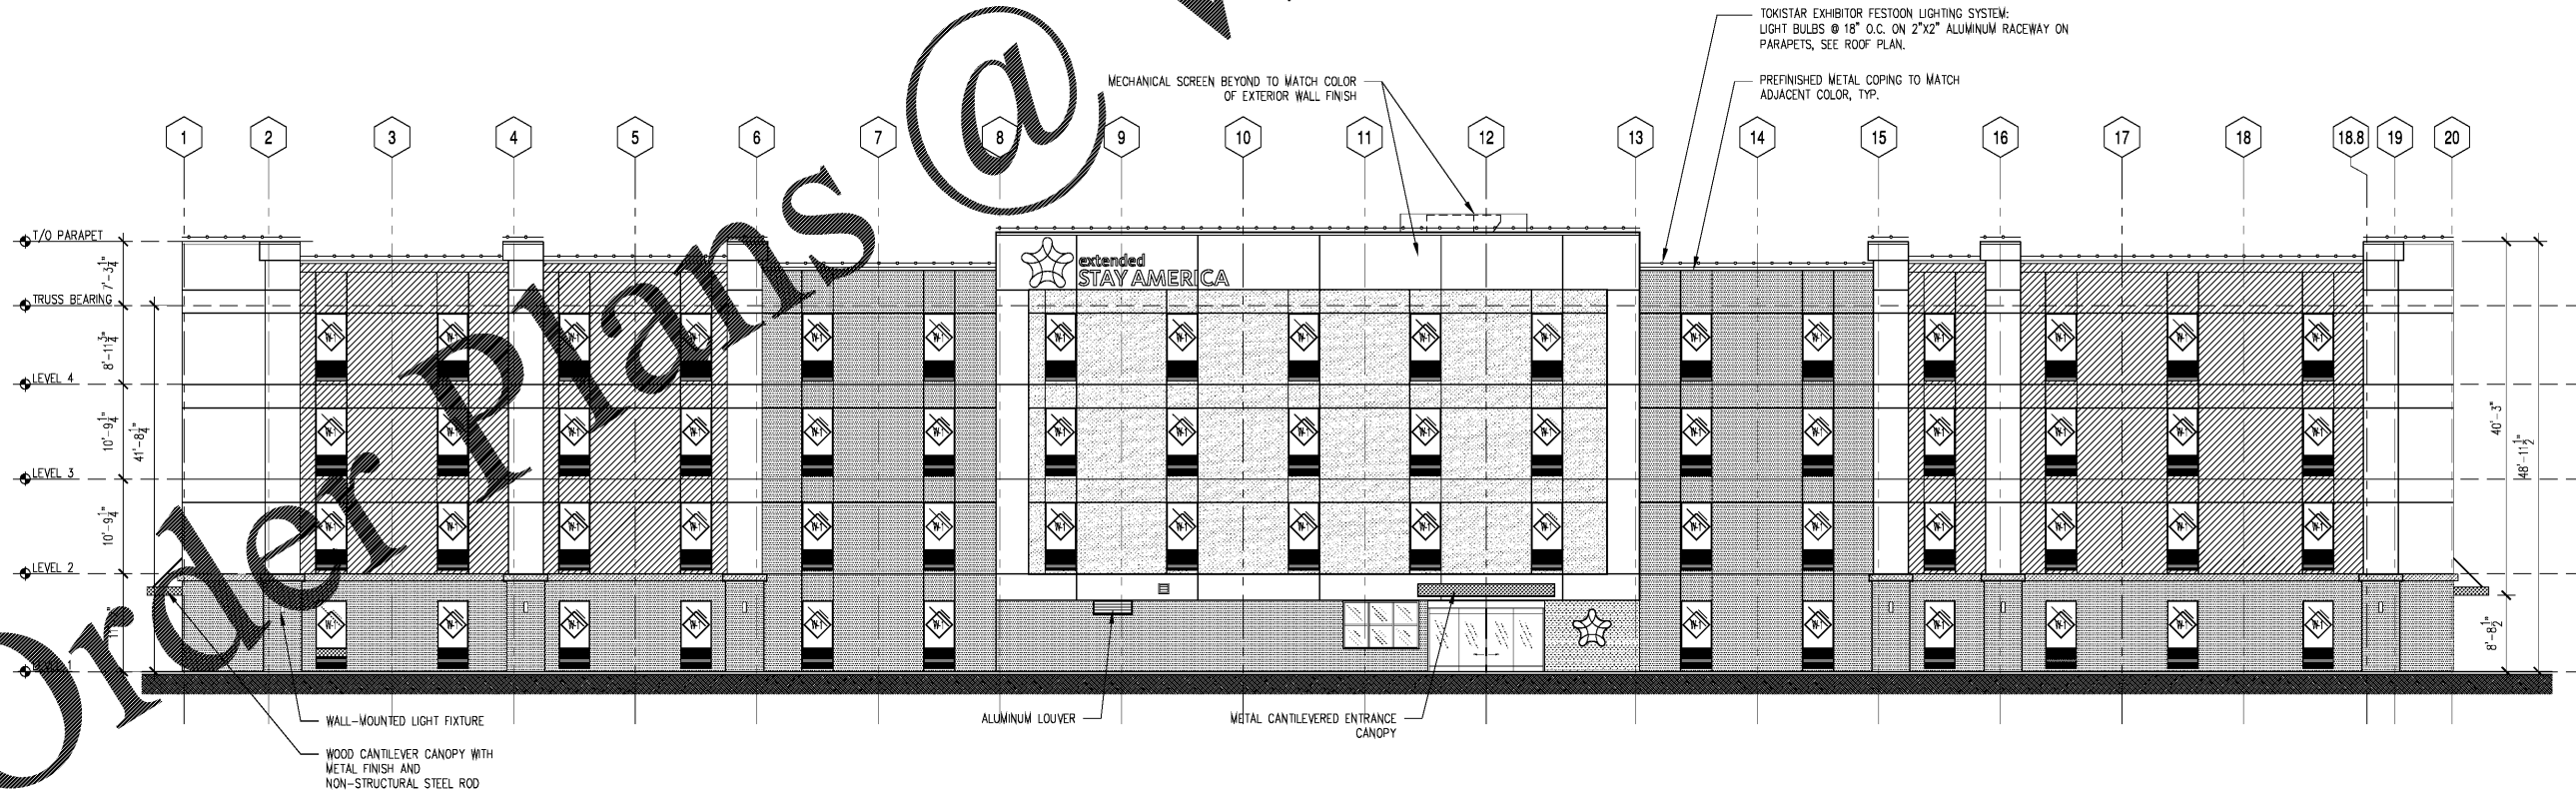


1 SOUTH ELEVATION
Scale: 1/8"=1'-0"

RTR
RULE JOY TRAMMELL | RUBIO ARCHITECTURE | INTERIOR DESIGN
300 Galleria Parkway, Suite 740, Atlanta, Georgia 30303
770-661-1492 (phone) 770-661-1493 (fax)
www.rtrdesign.com

PRINTED

DATE	ISSUE/REVISION
11/01/18	Issued for Permit

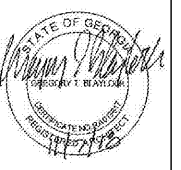

ISSUED FOR CONSTRUCTION

SOUTH & EAST BUILDING ELEVATIONS - COLOR LEGEND

EXTENDED STAY AMERICA

COMMISSION NO: 18-2746
DRAWING NO:
A5.11

FOOLER, GA