

R-VALUE LEGEND

- 1. WALLS: R-19, PROVIDE FULL BATT INSULATION AND 1" E.I.F.S. SYSTEM
- 2. ROOF: R-38

FESTOON LIGHTING NOTES:
 1. SEE EXTERIOR ELEVATIONS AND ROOF PLAN FOR FESTOON LIGHTING LOCATIONS AT PARAPET.
 2. SEE SECTION 2/A1.05 FOR DETAILS.



RULE JOY TRAMMELL RUBIC
 ARCHITECTURE INTERIOR DESIGN
 300 Gallatin Parkway Suite 740 Atlanta Georgia 30303
 770-661-1492 (phone) 770-661-1499 (fax)
 www.rtrdesign.com

PRINTED

DATE	ISSUE/REVISION
11/01/18	Issued for Permit




EXTENDED STAY AMERICA
 POOLIER, GA

ISSUED FOR CONSTRUCTION

COMMISSION NO: 18-274-G
DRAWING NO:

A6.01

TYPICAL ROOFING SYSTEM BUILDUP:
 TPO ROOFING MEMBRANE OVER 1/2" COVERBOARD OVER RIGID INSULATION. COVERBOARD & INSULATION TO BE MECHANICALLY FASTENED TO ROOF DECK. MEMBRANE TO BE FULLY ADHERED TO COVERBOARD. INSULATION THICKNESS TO BE 3" MINIMUM. PROVIDE ADDITIONAL INSULATION AS REQUIRED TO ACHIEVE R-VALUE. SEE R-VALUE LEGEND.

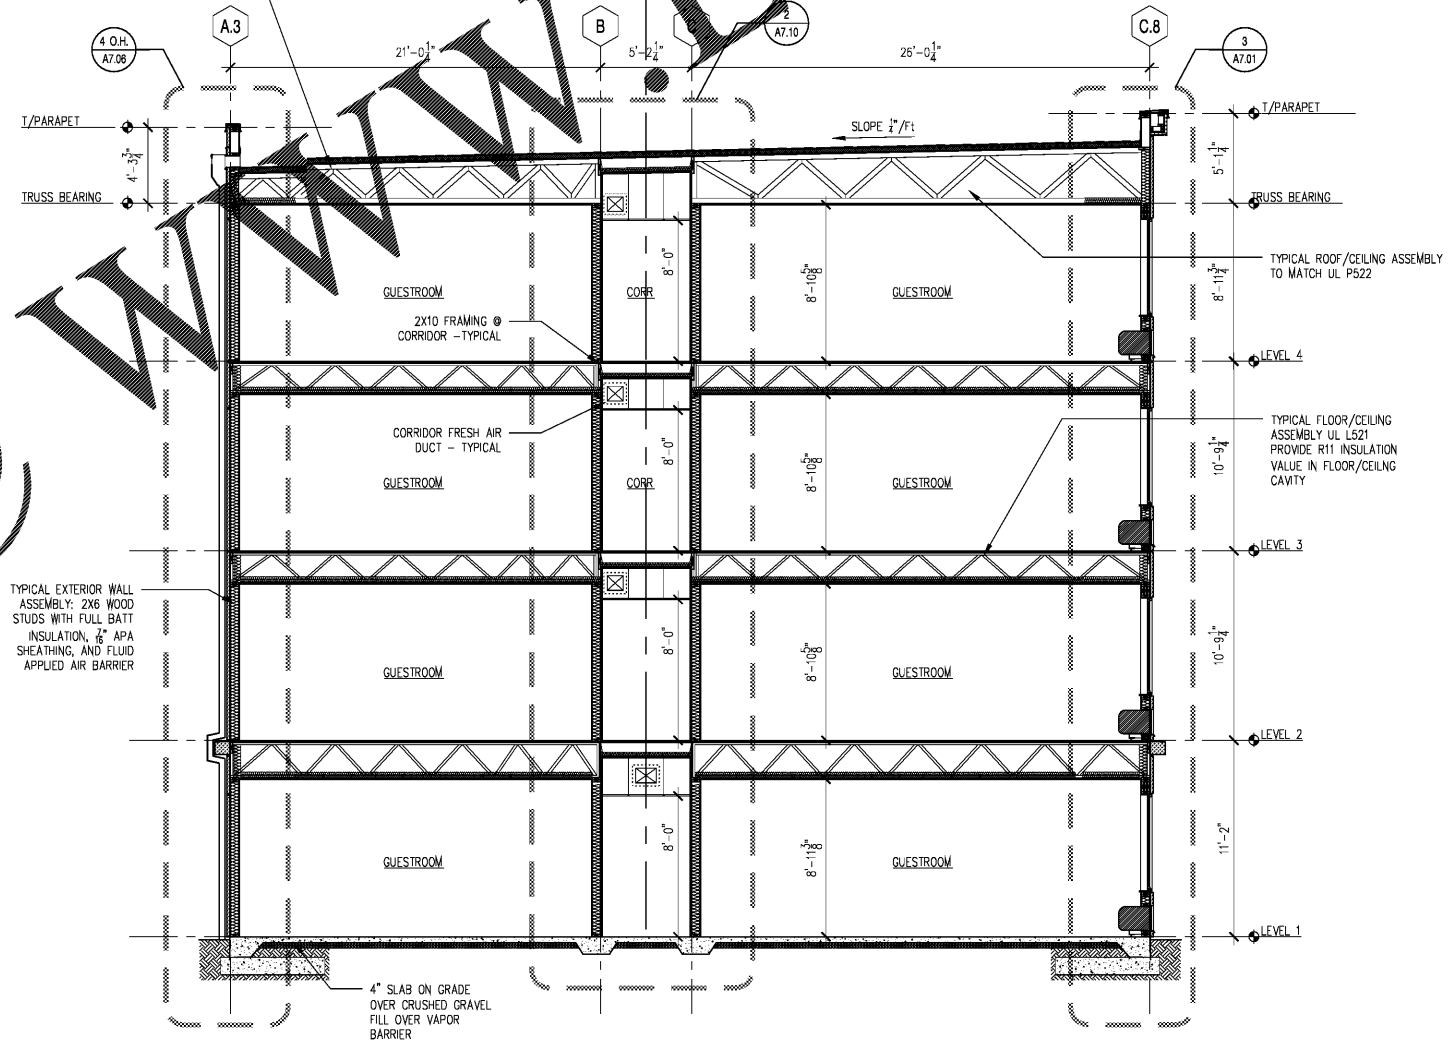

1 BUILDING SECTION
 Scale: 1/4"=1'-0"

Order Plans @ www.WLDLine.com