

### R-VALUE LEGEND

1. WALLS: R-19, PROVIDE FULL BATT INSULATION AND 1" E.I.F.S. SYSTEM
2. ROOF: R-38

- FESTOON LIGHTING NOTES:
1. SEE EXTERIOR ELEVATIONS AND ROOF PLAN FOR FESTOON LIGHTING LOCATIONS AT PARAPET.
  2. SEE SECTION 2/A1.05 FOR DETAILS.



RULE JOY TRAMMELL RUBIO  
ARCHITECTURE INTERIOR DESIGN  
300 Gailiana Parkway Suite 740 Atlanta Georgia 30303  
770-661-1492 (phone) 770-661-1493 (fax)  
www.rjt-design.com

DATE	ISSUE/REVISION
11/01/18	Issued for Permit




BUILDING SECTION  
EXTENDED STAY AMERICA  
FOOLER, GA

COMMISSION NO: 18-274-6  
DRAWING NO:


A6.03

TYPICAL ROOFING SYSTEM BUILDUP:  
TPO ROOFING MEMBRANE OVER 3" COVERBOARD OVER RIGID INSULATION. COVERBOARD & INSULATION TO BE MECHANICALLY FASTENED TO ROOF DECK. MEMBRANE TO BE FULLY ADHERED TO COVERBOARD. INSULATION THICKNESS TO BE 3" MINIMUM. PROVIDE ADDITIONAL INSULATION AS REQUIRED TO ACHIEVE R-VALUE, SEE R-VALUE LEGEND.

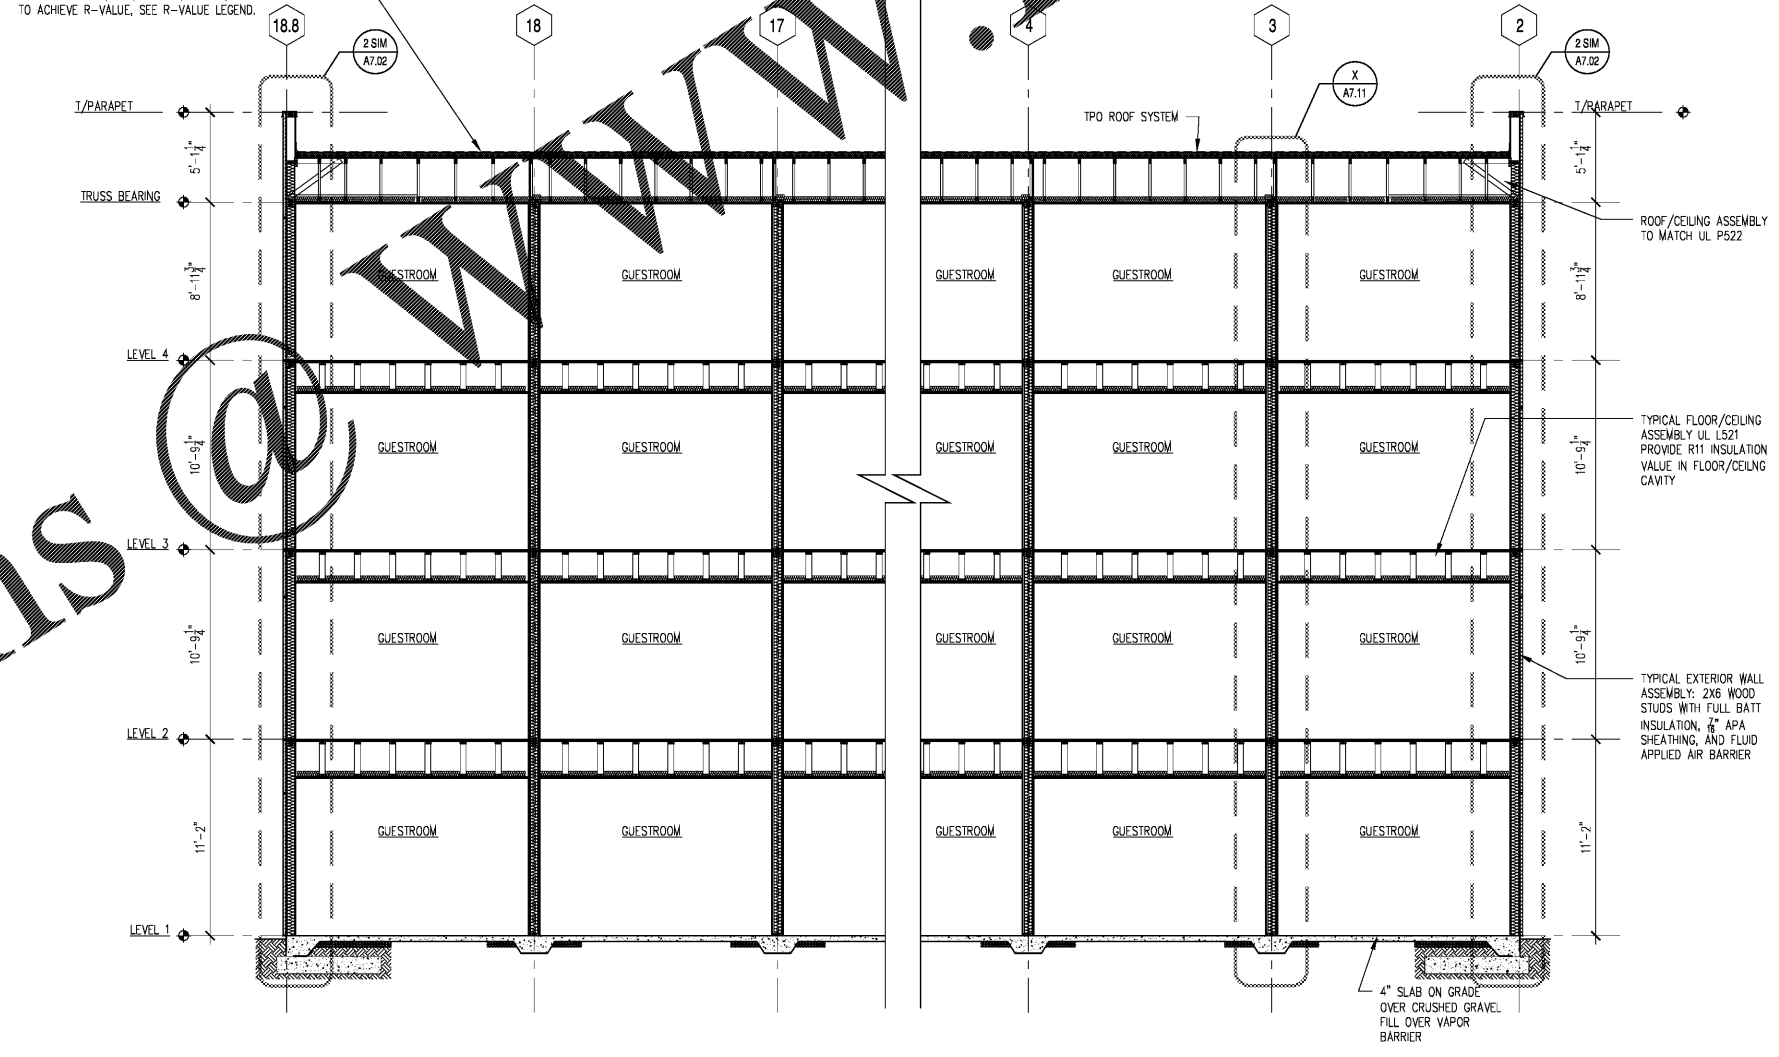

**1 BUILDING SECTION**  
Scale: 1/4"=1'-0"

Order Plans

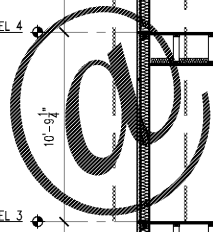

WWW.LDILine.com