



3 WALL SECTION
Scale: 1/2"=1'-0"

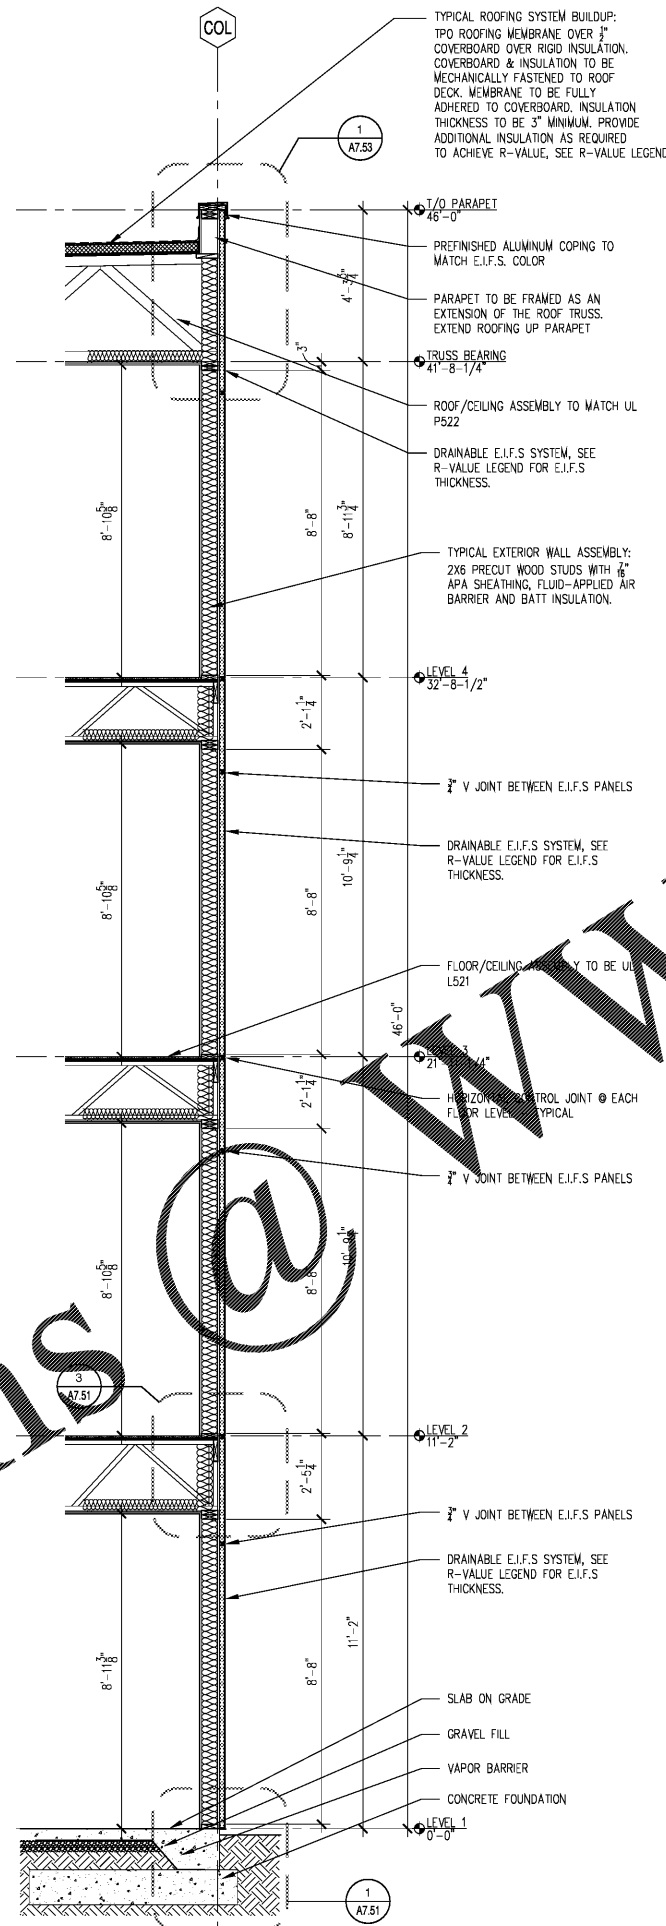

2 WALL SECTION
Scale: 1/2"=1'-0"

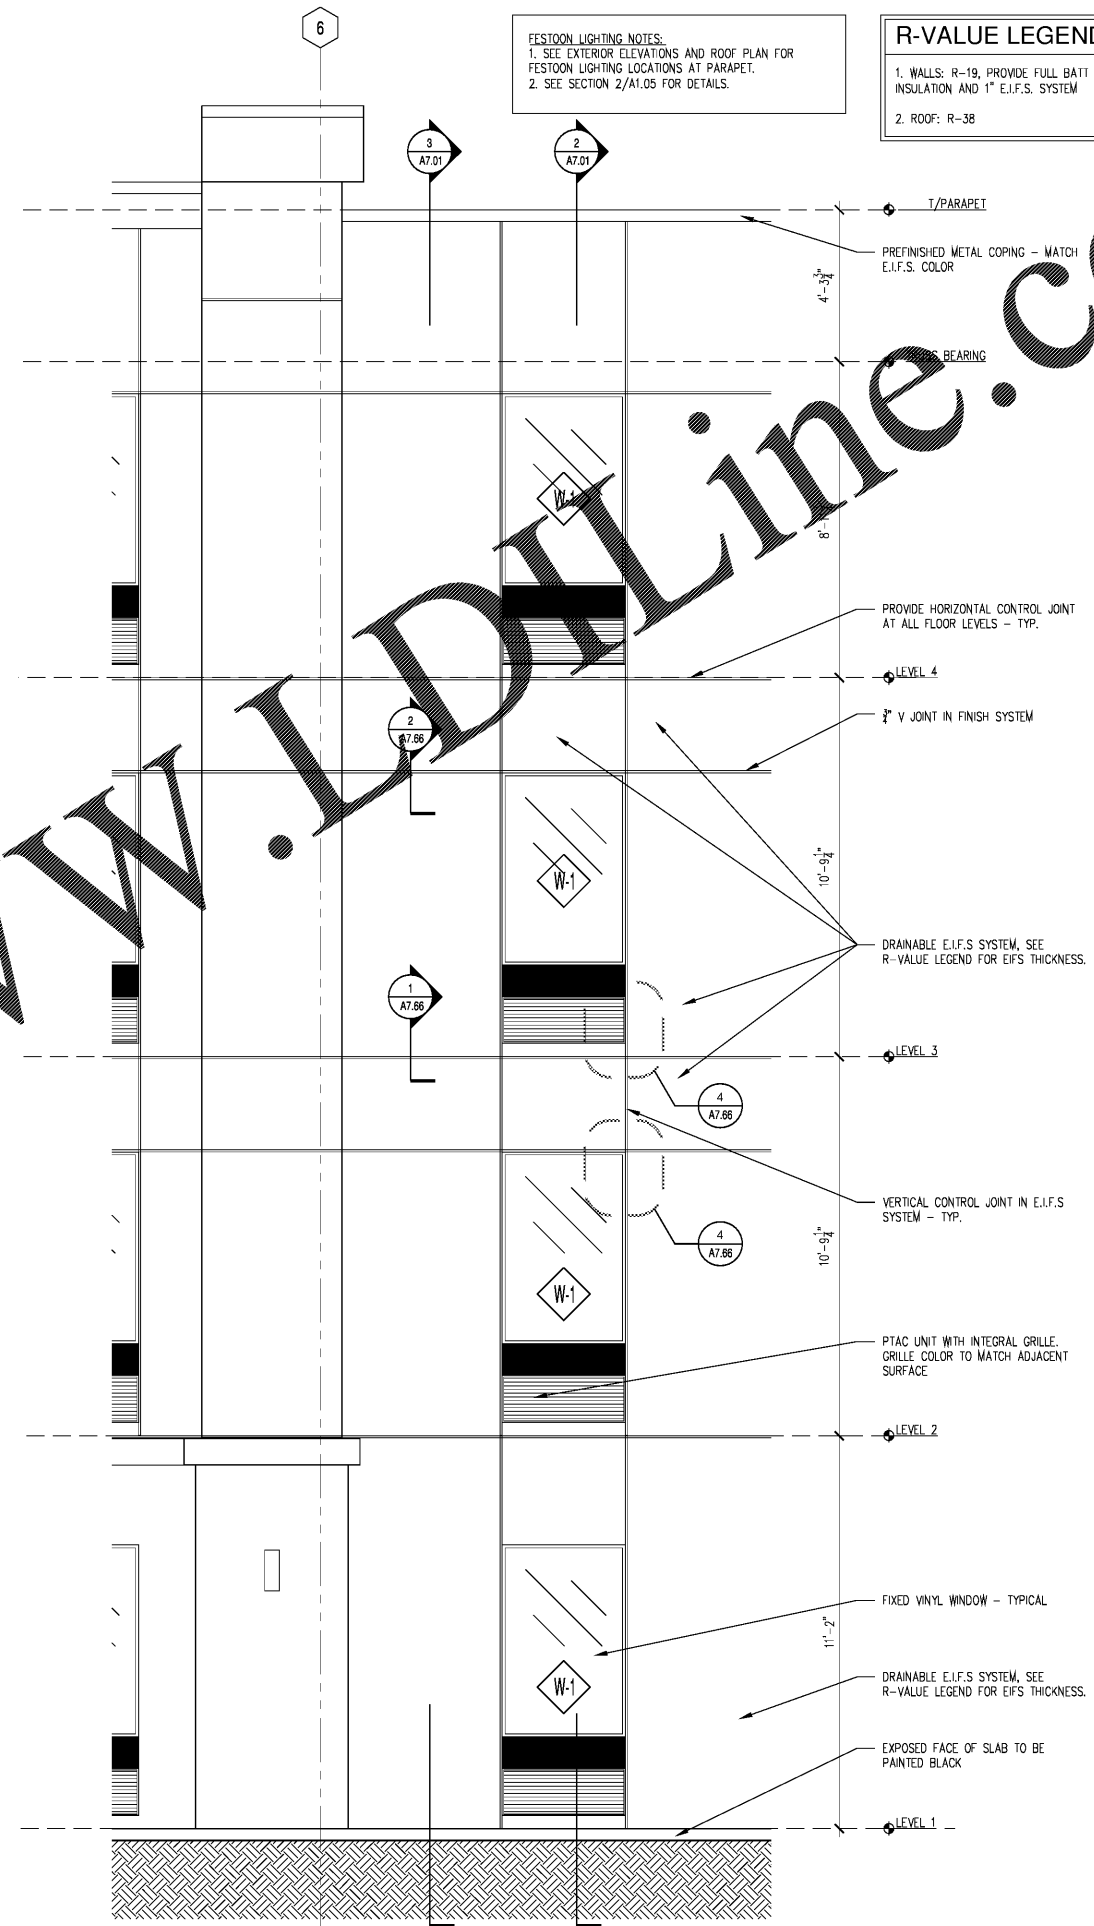

1 PARTIAL ELEVATION
Scale: 1/2"=1'-0"

FESTOON LIGHTING NOTES:
1. SEE EXTERIOR ELEVATIONS AND ROOF PLAN FOR FESTOON LIGHTING LOCATIONS AT PARAPET.
2. SEE SECTION 2/A1.05 FOR DETAILS.

R-VALUE LEGEND
1. WALLS: R-19, PROVIDE FULL BATT INSULATION AND 1" E.I.F.S. SYSTEM
2. ROOF: R-38

www.LDLine.com
RULE JOY TRAMMELL RUBIO ARCHITECTURE INTERIOR DESIGN
300 California Parkway Suite 740 Atlanta Georgia 30303
770-661-1492 (phone) 770-661-1493 (fax)
www.rjrdesign.com

PRINTED

DATE	ISSUE/REVISION
11/01/18	Issued for Permit



ISSUED FOR CONSTRUCTION
WALL SECTION/ELEVATION
EXTENDED STAY AMERICA
COMMISSION NO: 18-2046
DRAWING NO:
FOOLER, GA

A7.02