



Order Plans

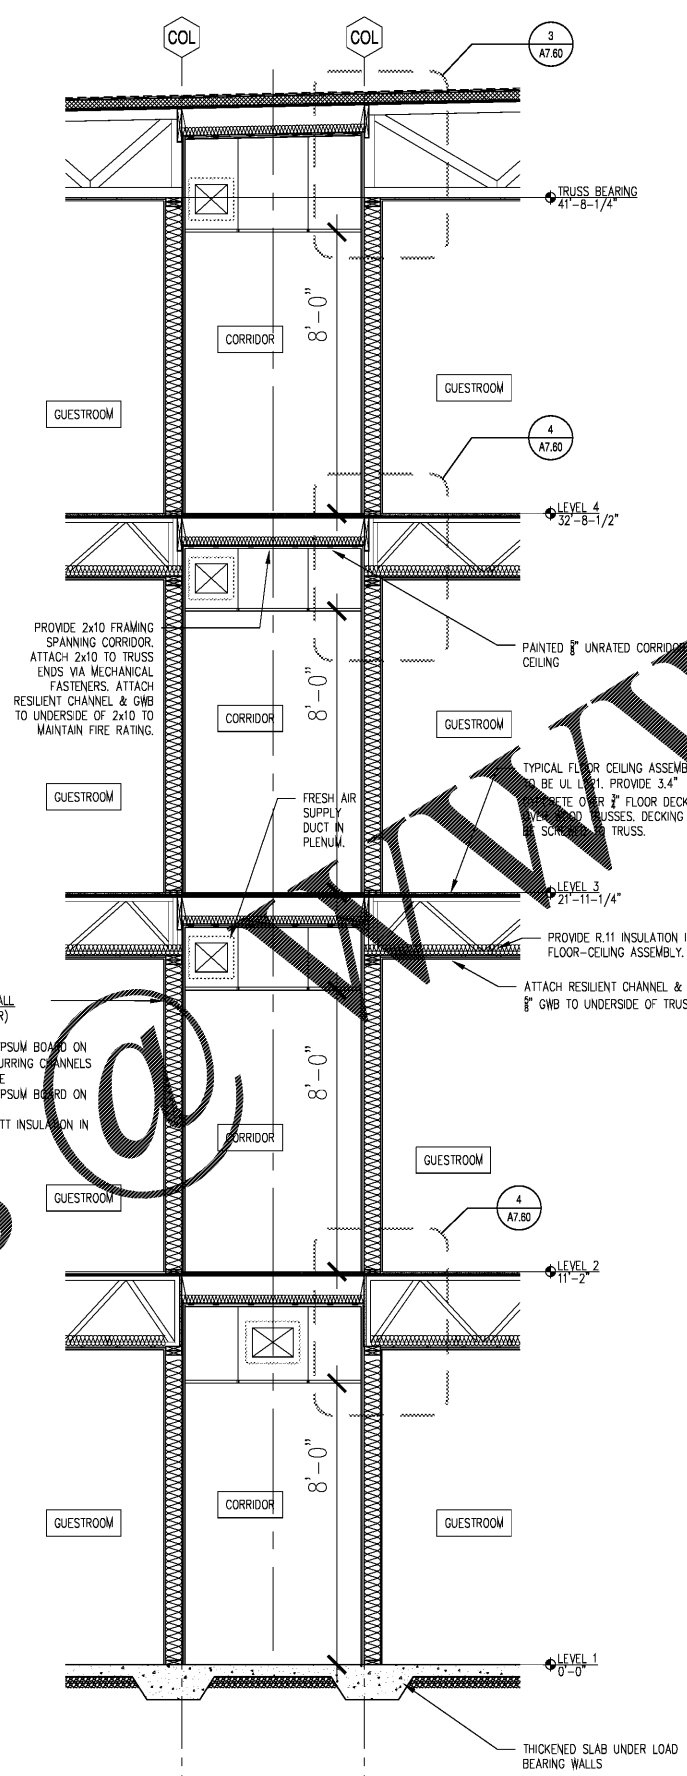

2 CORRIDOR WALL SECTION
Scale: 1/2"=1'-0"
TYPICAL

- UNIT-TO-CORRIDOR WALL
- UL U327 (1-HOUR)
 - 2x6 WOOD STUDS
 - 1 LAYER 5/8" GYPSUM BOARD ON CORRIDOR SIDE
 - 1 LAYER 5/8" GYPSUM BOARD ON UNIT SIDE
 - PROVIDE FULL BATT INSULATION IN RATED WALL

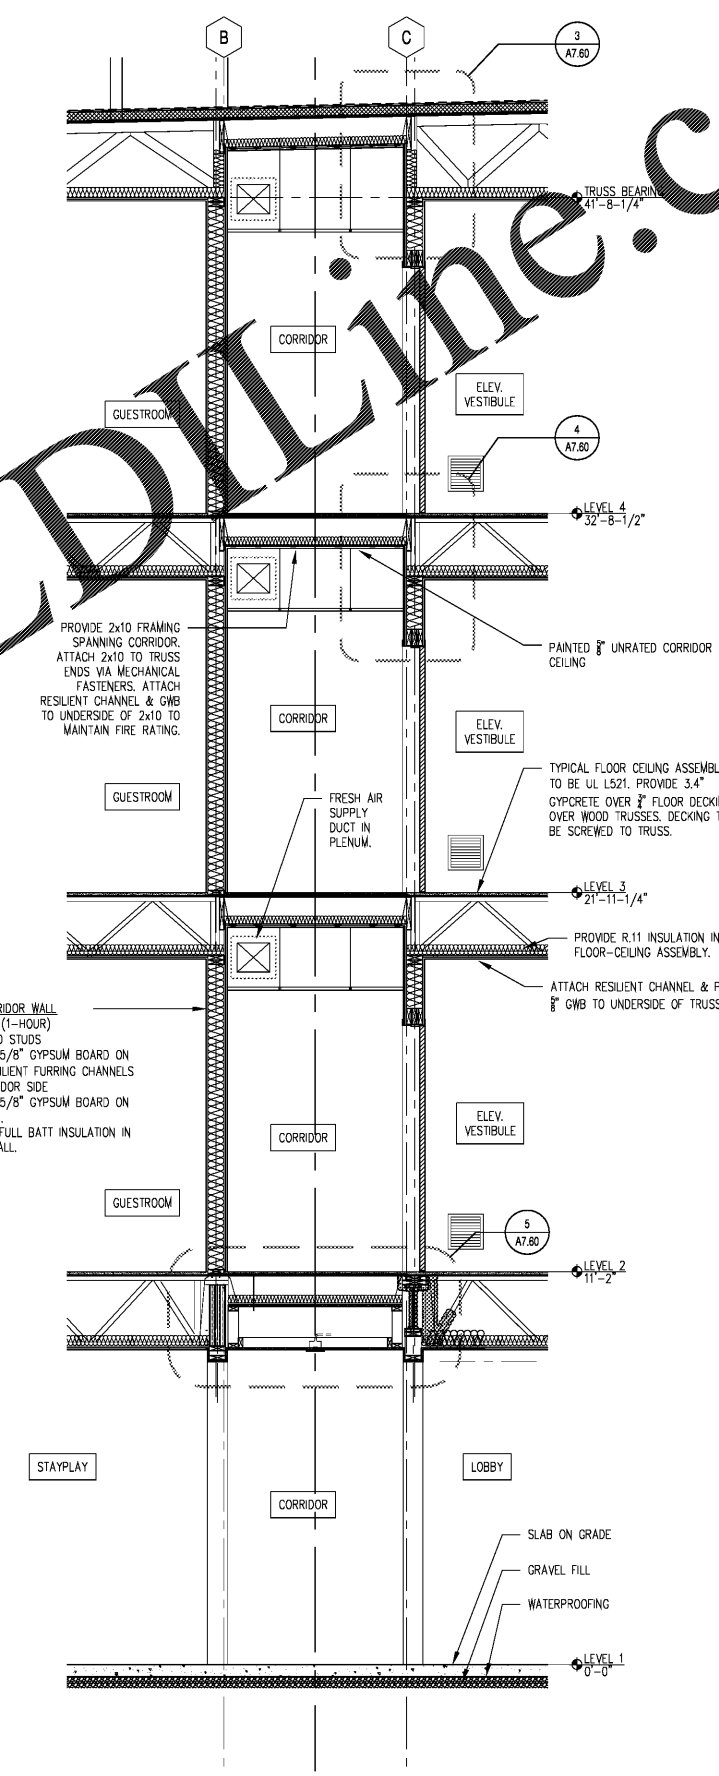

1 CORRIDOR WALL SECTION
Scale: 1/2"=1'-0"
@ LOBBY

- UNIT-TO-CORRIDOR WALL
- UL U327 (1-HOUR)
 - 2x6 WOOD STUDS
 - 1 LAYER 5/8" GYPSUM BOARD ON CORRIDOR SIDE
 - 1 LAYER 5/8" GYPSUM BOARD ON UNIT SIDE
 - PROVIDE FULL BATT INSULATION IN RATED WALL

R-VALUE LEGEND

1. WALLS: R-19, PROVIDE FULL BATT INSULATION AND 1" E.I.F.S. SYSTEM
2. ROOF: R-38

RUBIC
R
T
R

RULE JOY TRAMMELL | RUBIC ARCHITECTURE | INTERIOR DESIGN

3000 Gullotta Parkway - Suite 740 - Atlanta, Georgia 30331
770-661-1492 (phone) 770-661-1493 (fax)
www.rtrdesign.com

PRINTED

DATE	ISSUE/REVISION
11/01/18	Issued for Permit



CORRIDOR SECTIONS

EXTENDED STAY AMERICA

FOOLER, GA

ISSUED FOR CONSTRUCTION

COMMISSION NO: 18-274-6
DRAWING NO: **A7.10**